


NOTES:
 -CENTER DRUMS NO MORE THAN 50ft APART.
 -CENTER DRUMS 10ft APART IN RADII.
 -CENTER DRUMS 10ft APART AT DRIVEWAY ENTRANCES.

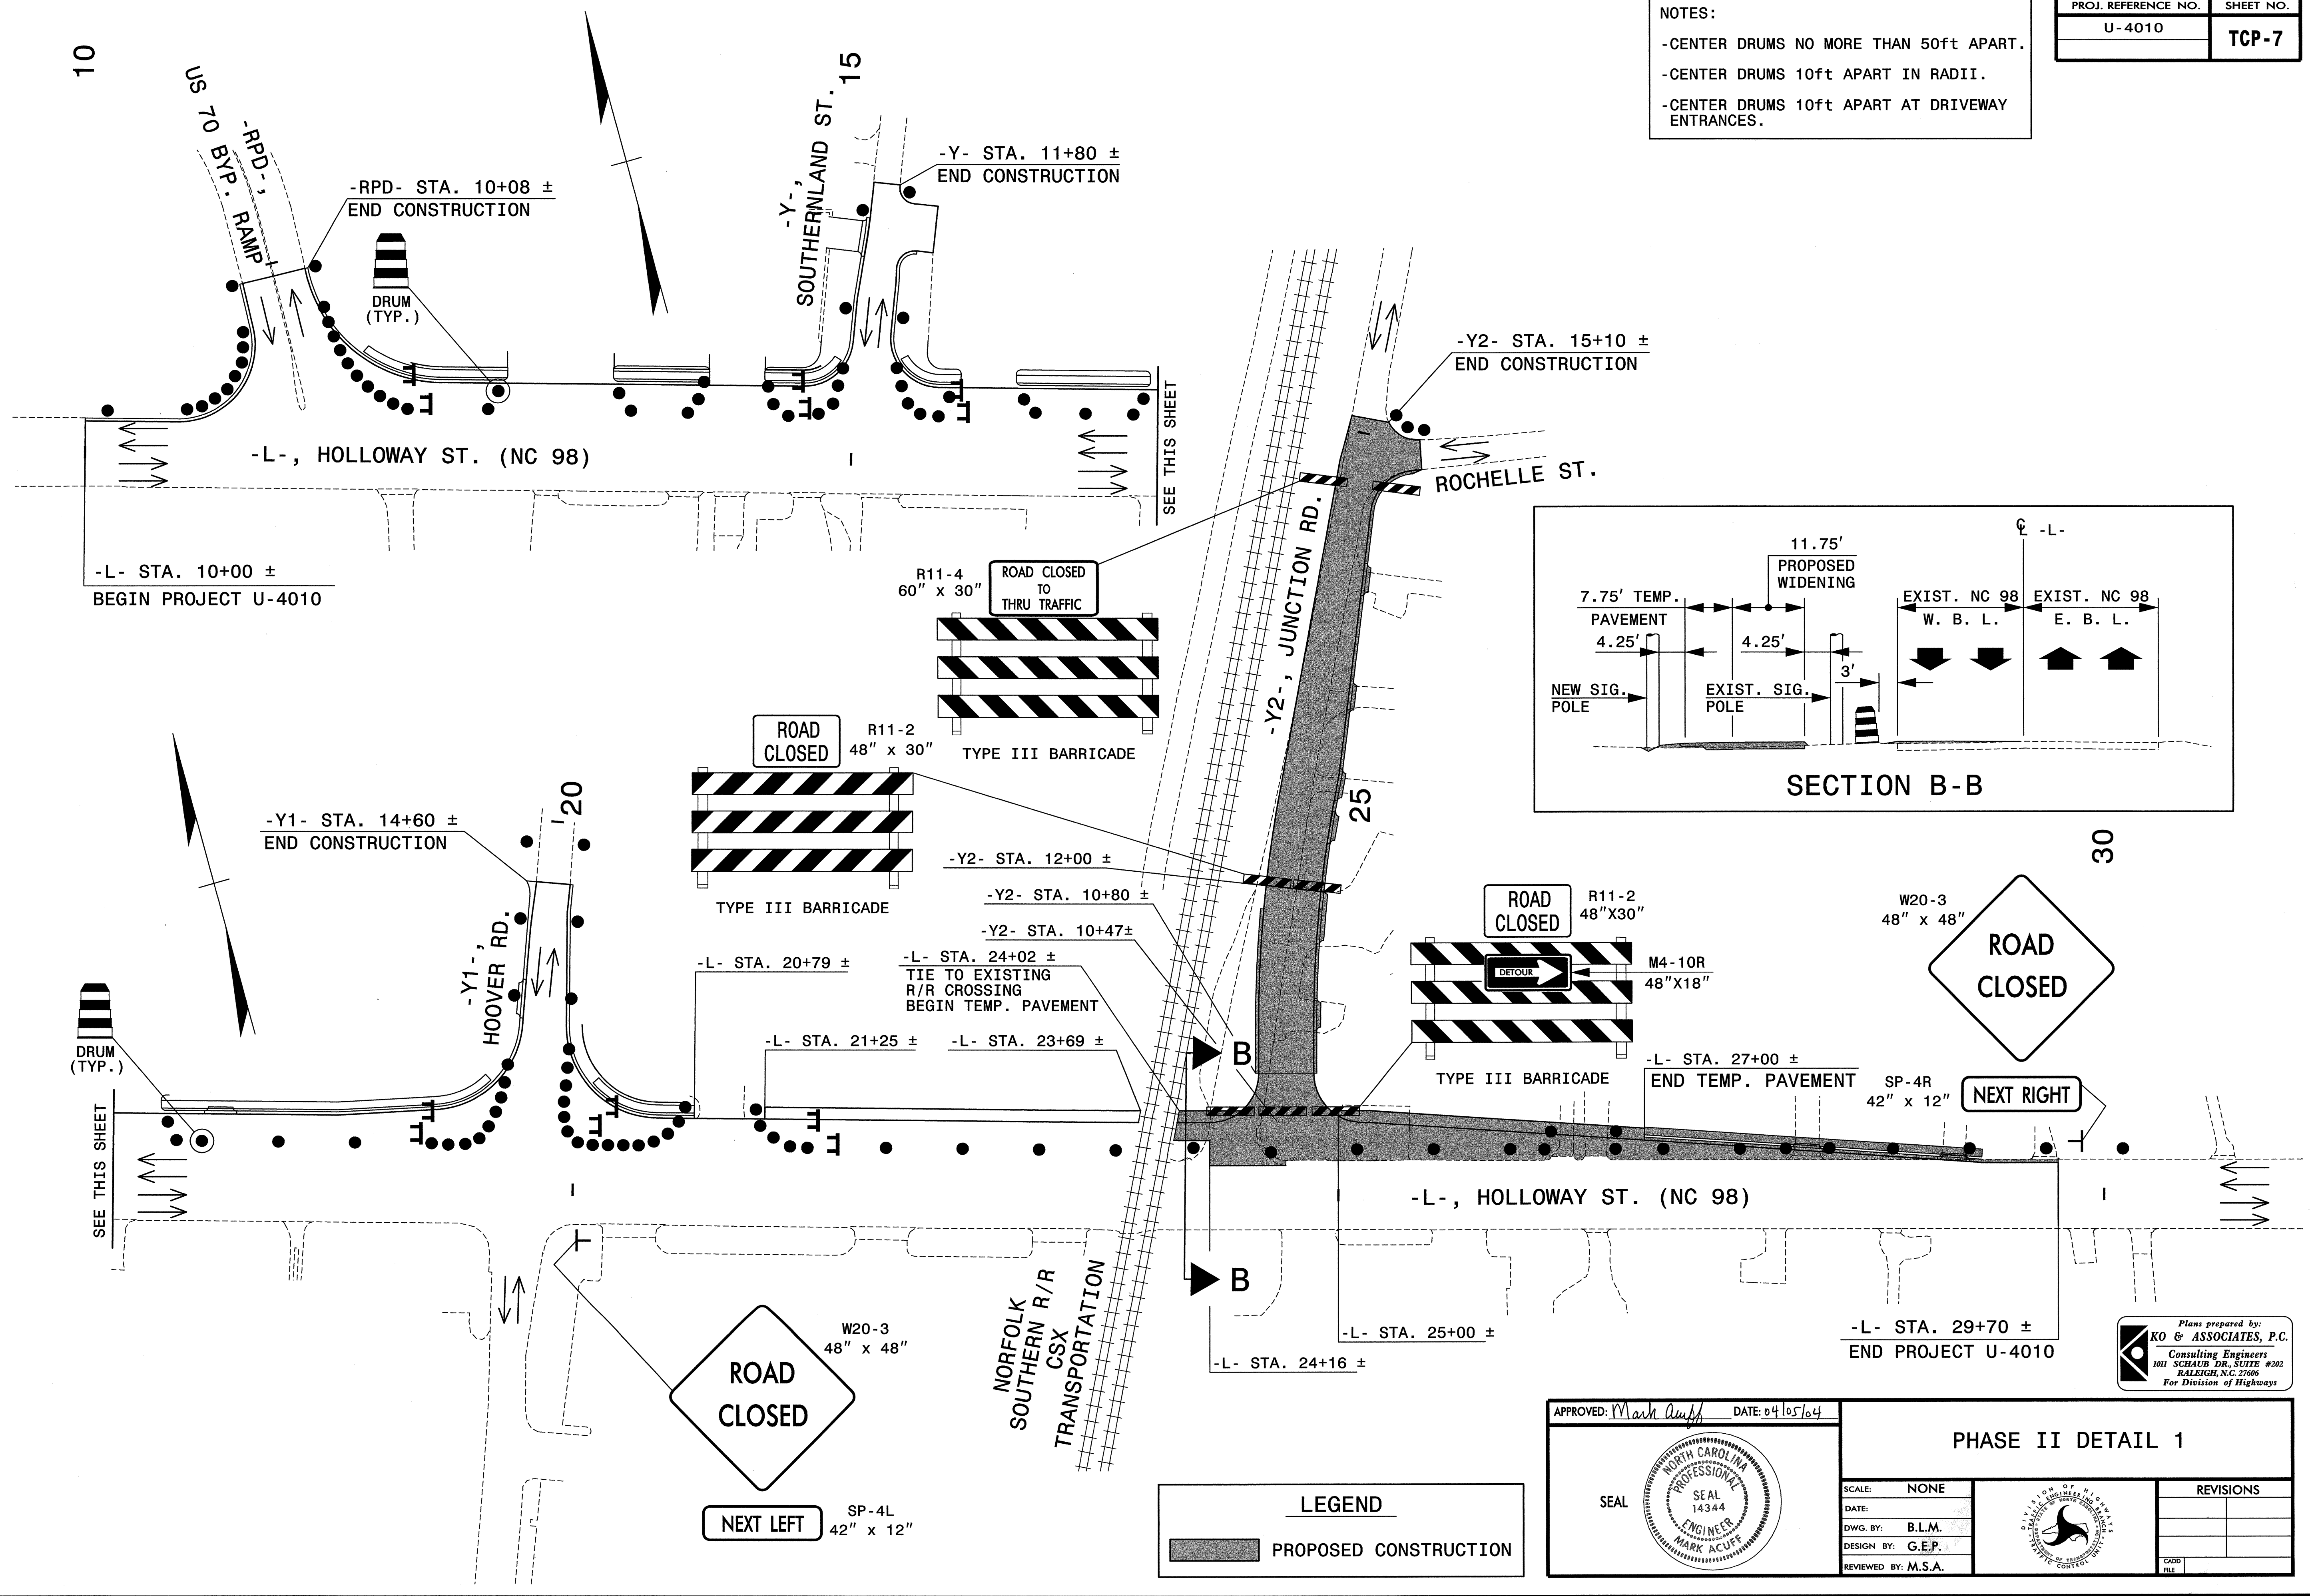

C:\TRAFFIC\U-4010\000 UNSEALED\PLAN\NET2.dgn
 04/01/2004 04:49:58 PM

APPROVED: *Mark Acuff* DATE: 04/05/04



PHASE II DETAIL 1

SCALE: NONE		REVISIONS
DATE:		
DWG. BY: B.L.M.		
DESIGN BY: G.E.P.		
REVIEWED BY: M.S.A.		

NEXT LEFT SP-4L 42" x 12"

LEGEND
 [Shaded Box] PROPOSED CONSTRUCTION