





8/23/99

0 5

PROJ. REFERENCE NO.
U-4010

SHEET NO.
X-19

70 60 50 40 30 20 10 0 10 20 30 40 50 60 70

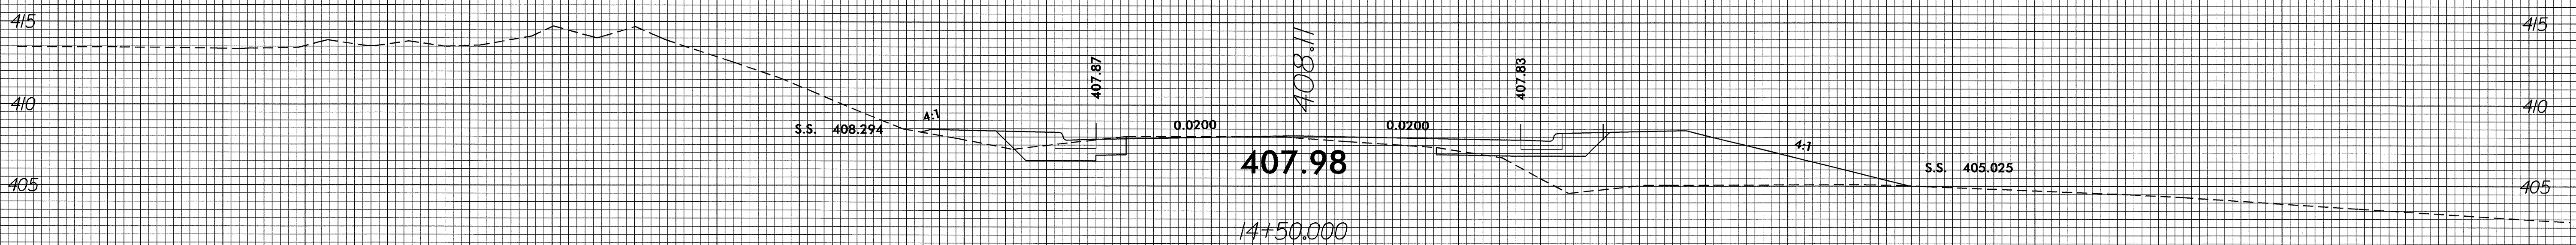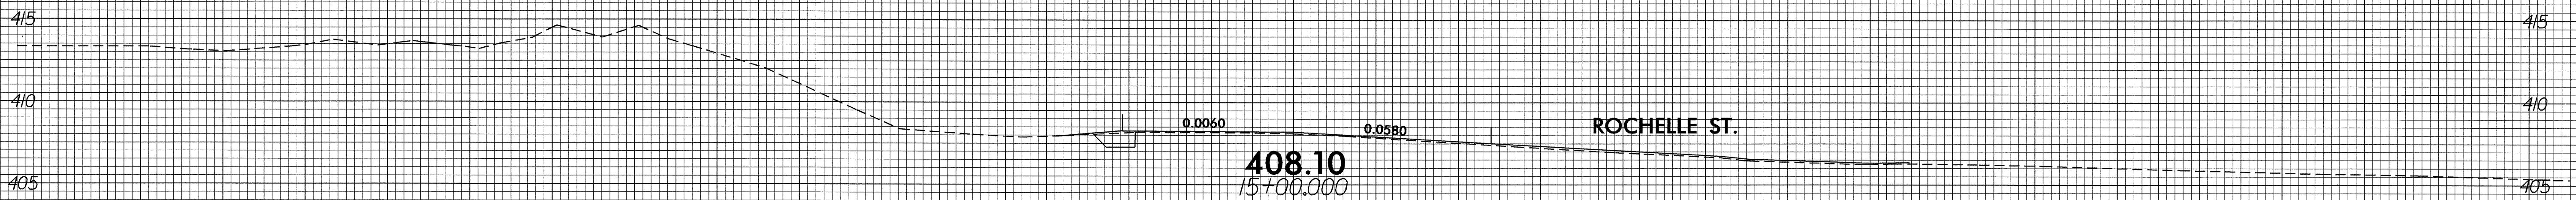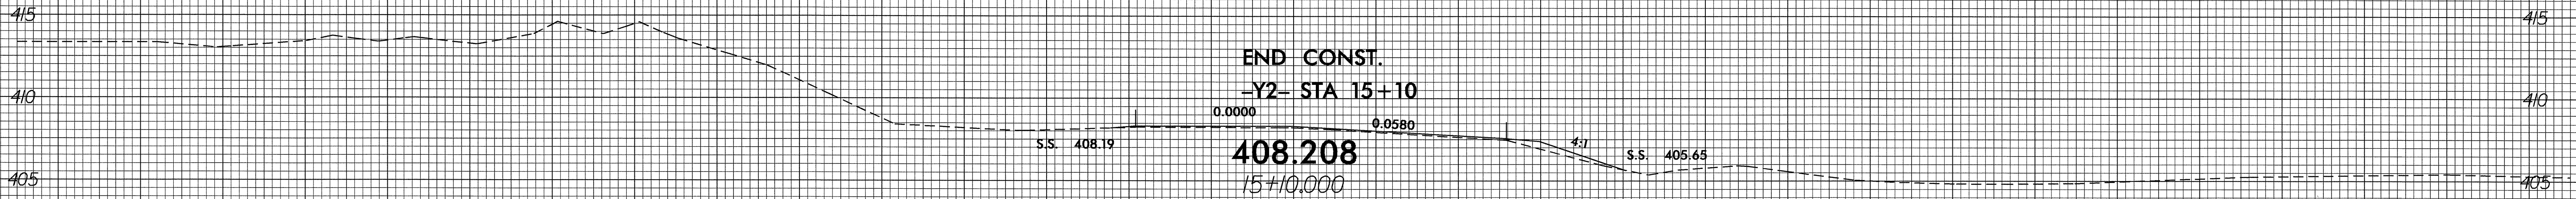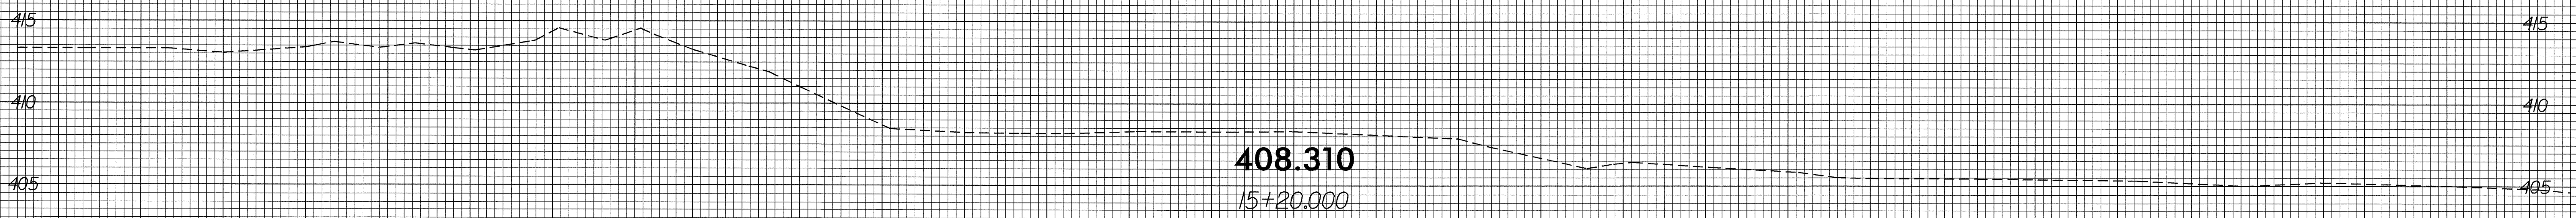

70 60 50 40 30 20 10 0 10 20 30 40 50 60 70

13-APR-2004 15:44
R:\xsc\4010\p2\p01
HEdwards