



8/23/99

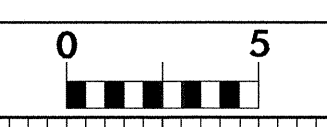

PROJ. REFERENCE NO. U-4010 SHEET NO. X-17

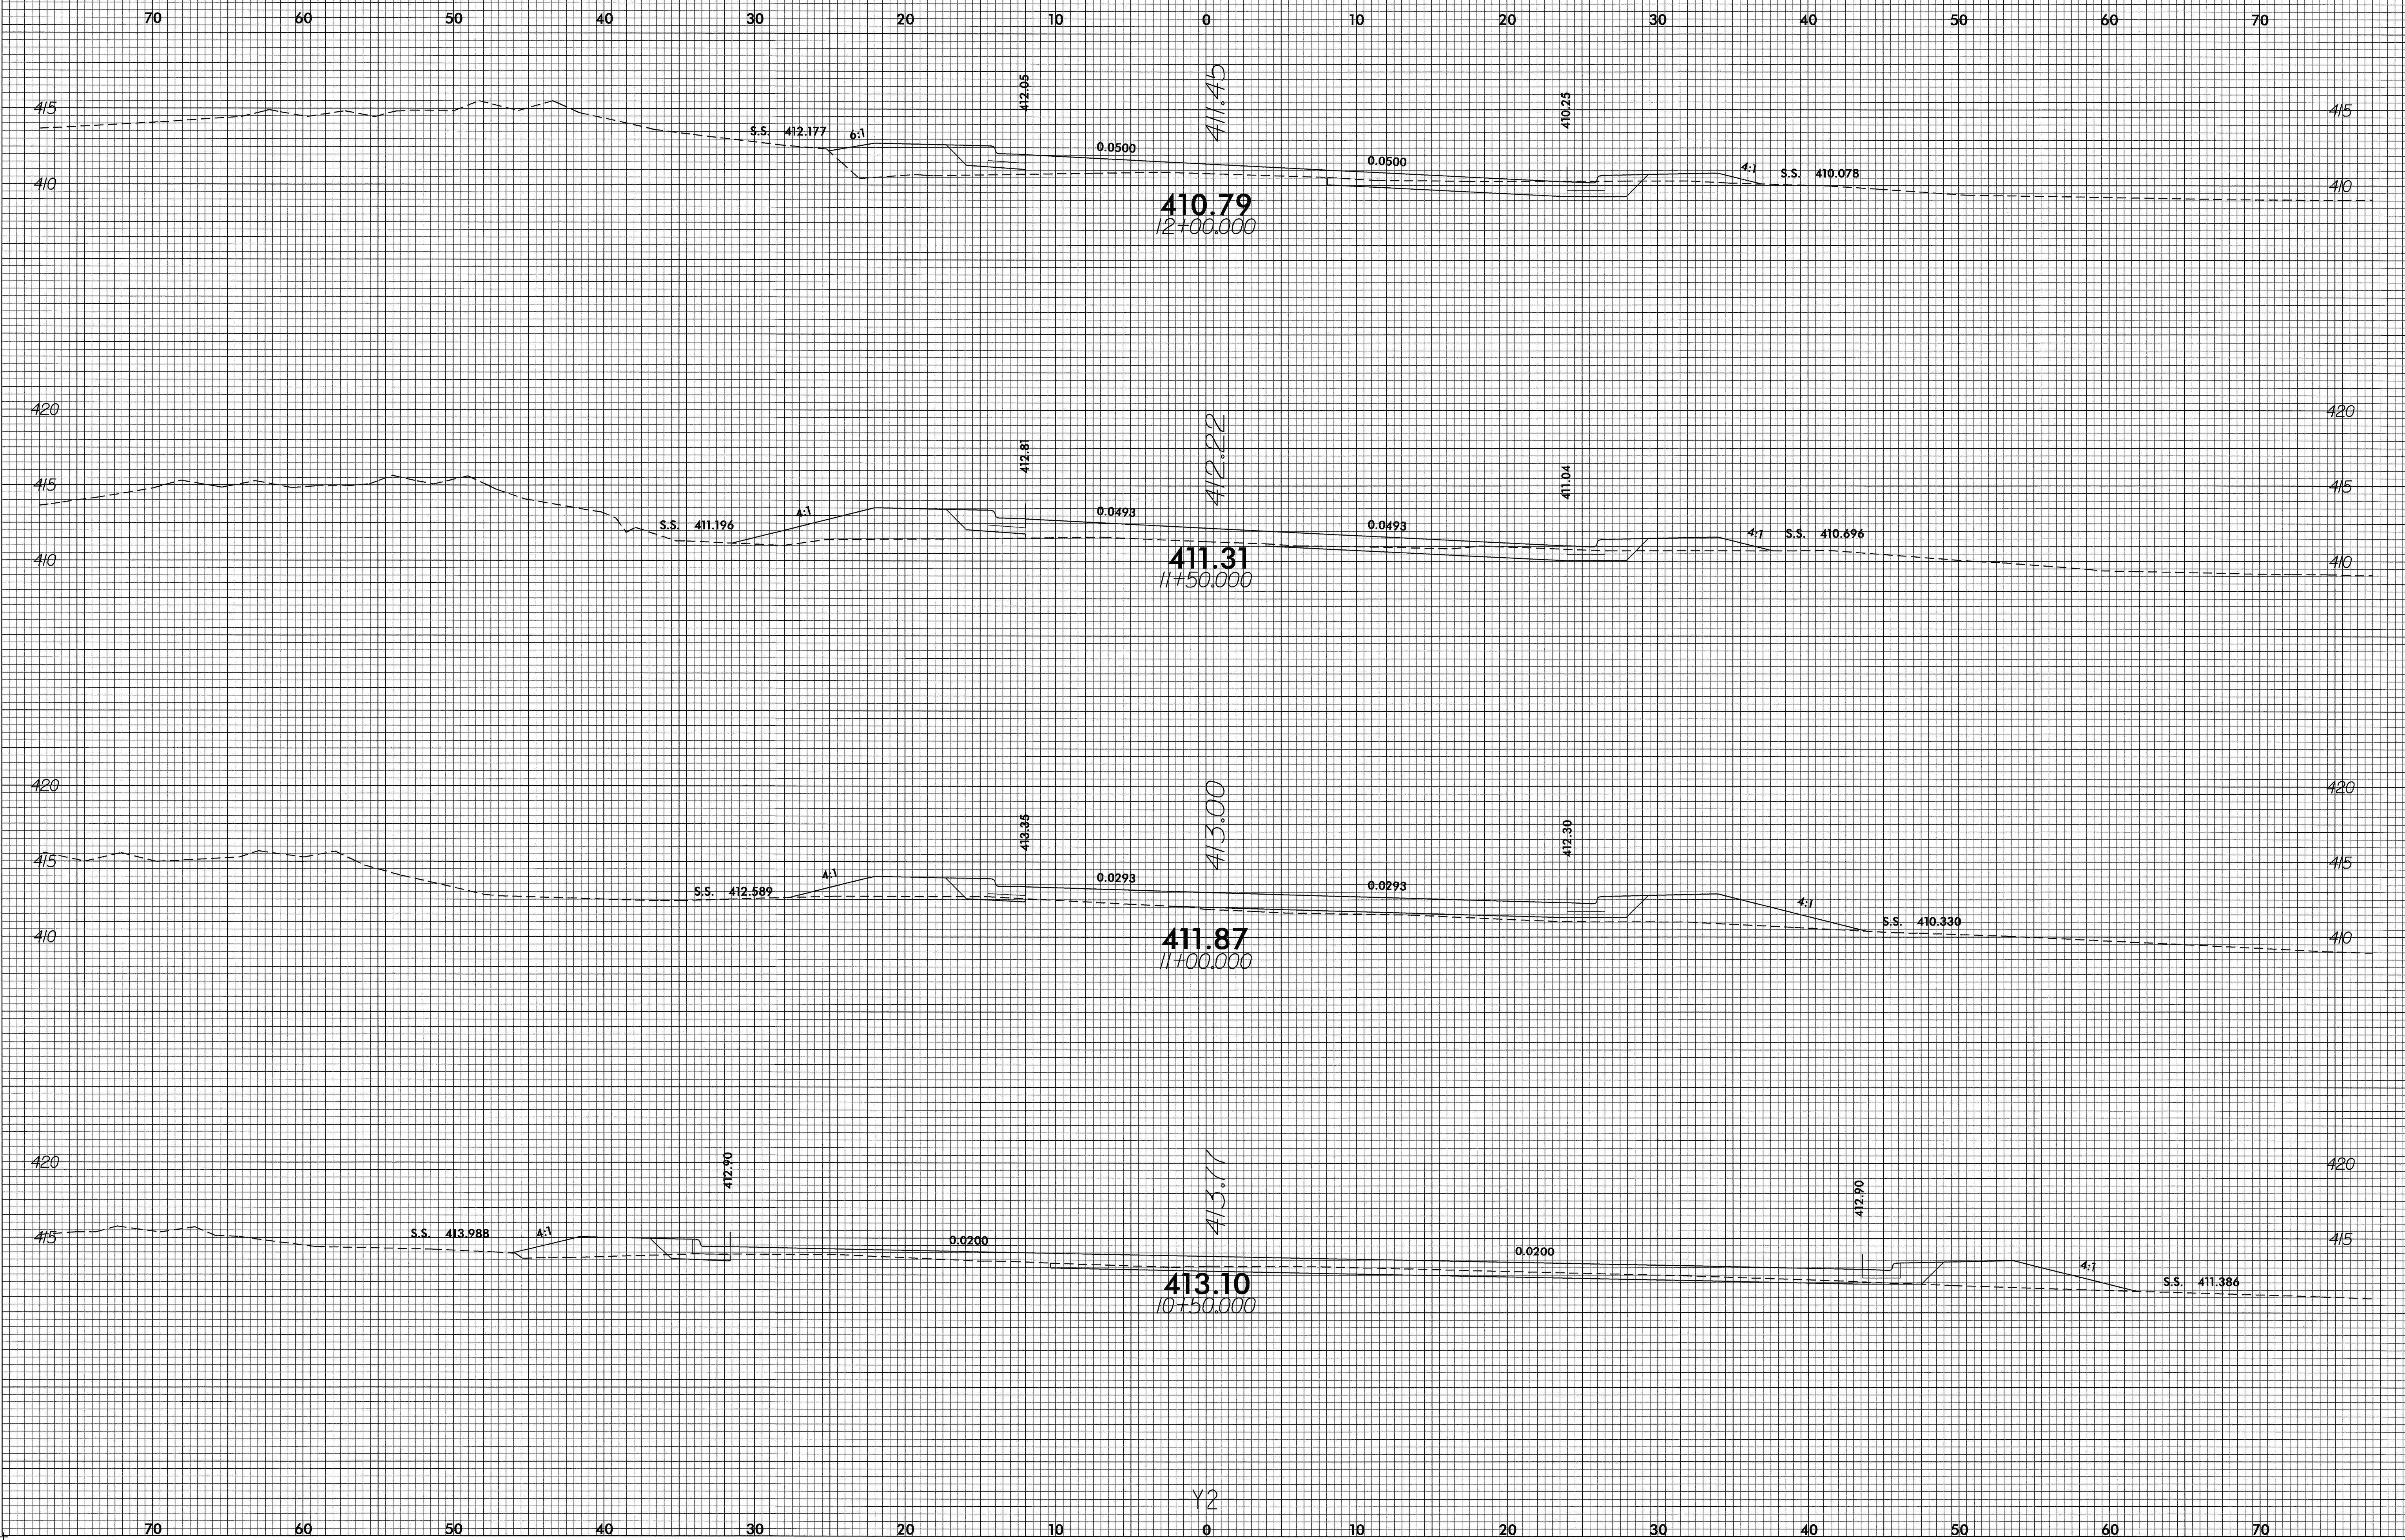

410.79
12+00.000

411.31
11+50.000

411.87
11+00.000

413.10
10+50.000

411.45

412.22

413.00

413.77

S.S. 412.177

S.S. 411.196

S.S. 412.589

S.S. 413.988

412.05

412.81

413.35

412.90

0.0500

0.0493

0.0293

0.0200

0.0500

0.0493

0.0293

0.0200

410.35

411.04

412.30

412.90

4:1

4:1

4:1

4:1

S.S. 410.078

S.S. 410.696

S.S. 410.330

S.S. 411.386

13-APR-2004 15:44
P:\xsc\4010\p\rd\203060
Redwards AT RD203060

Y2