


8/23/99

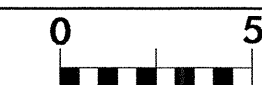

70 60 50 40 30 20 10 0 10 20 30 40 50 60 70

395 395

END CONST.
 Y- STA. 11+80.00
 0.0440 FT./FT. 0.0200 FT./FT.
392.253
 11+80.00

400 400

395 395

392.61 4:1
 DRIVEWAY
 0.0200 FT./FT. 0.0100 FT./FT. 0.0200 FT./FT. 0.0560 FT./FT. DRIVEWAY
392.41
 END GRADE
 STA. 11+48.00
 11+50.00

392.62

390 390

400 400

391.55 4:1
 0.0200 FT./FT. 0.0150 FT./FT. 4:1
391.69
 11+00.00

391.73

390 390

395 395

389.58 4:1
 0.0400 FT./FT. 0.0400 FT./FT. SP
 L EP
389.98
 10+50.00

389.97

390 390

70 60 50 40 30 20 10 0 10 20 30 40 50 60 70

13-APR-2004 15:40
 FILE: \\sc\j4010\4010\RD203060
 FILENAME: AT RD203060