


8/23/99

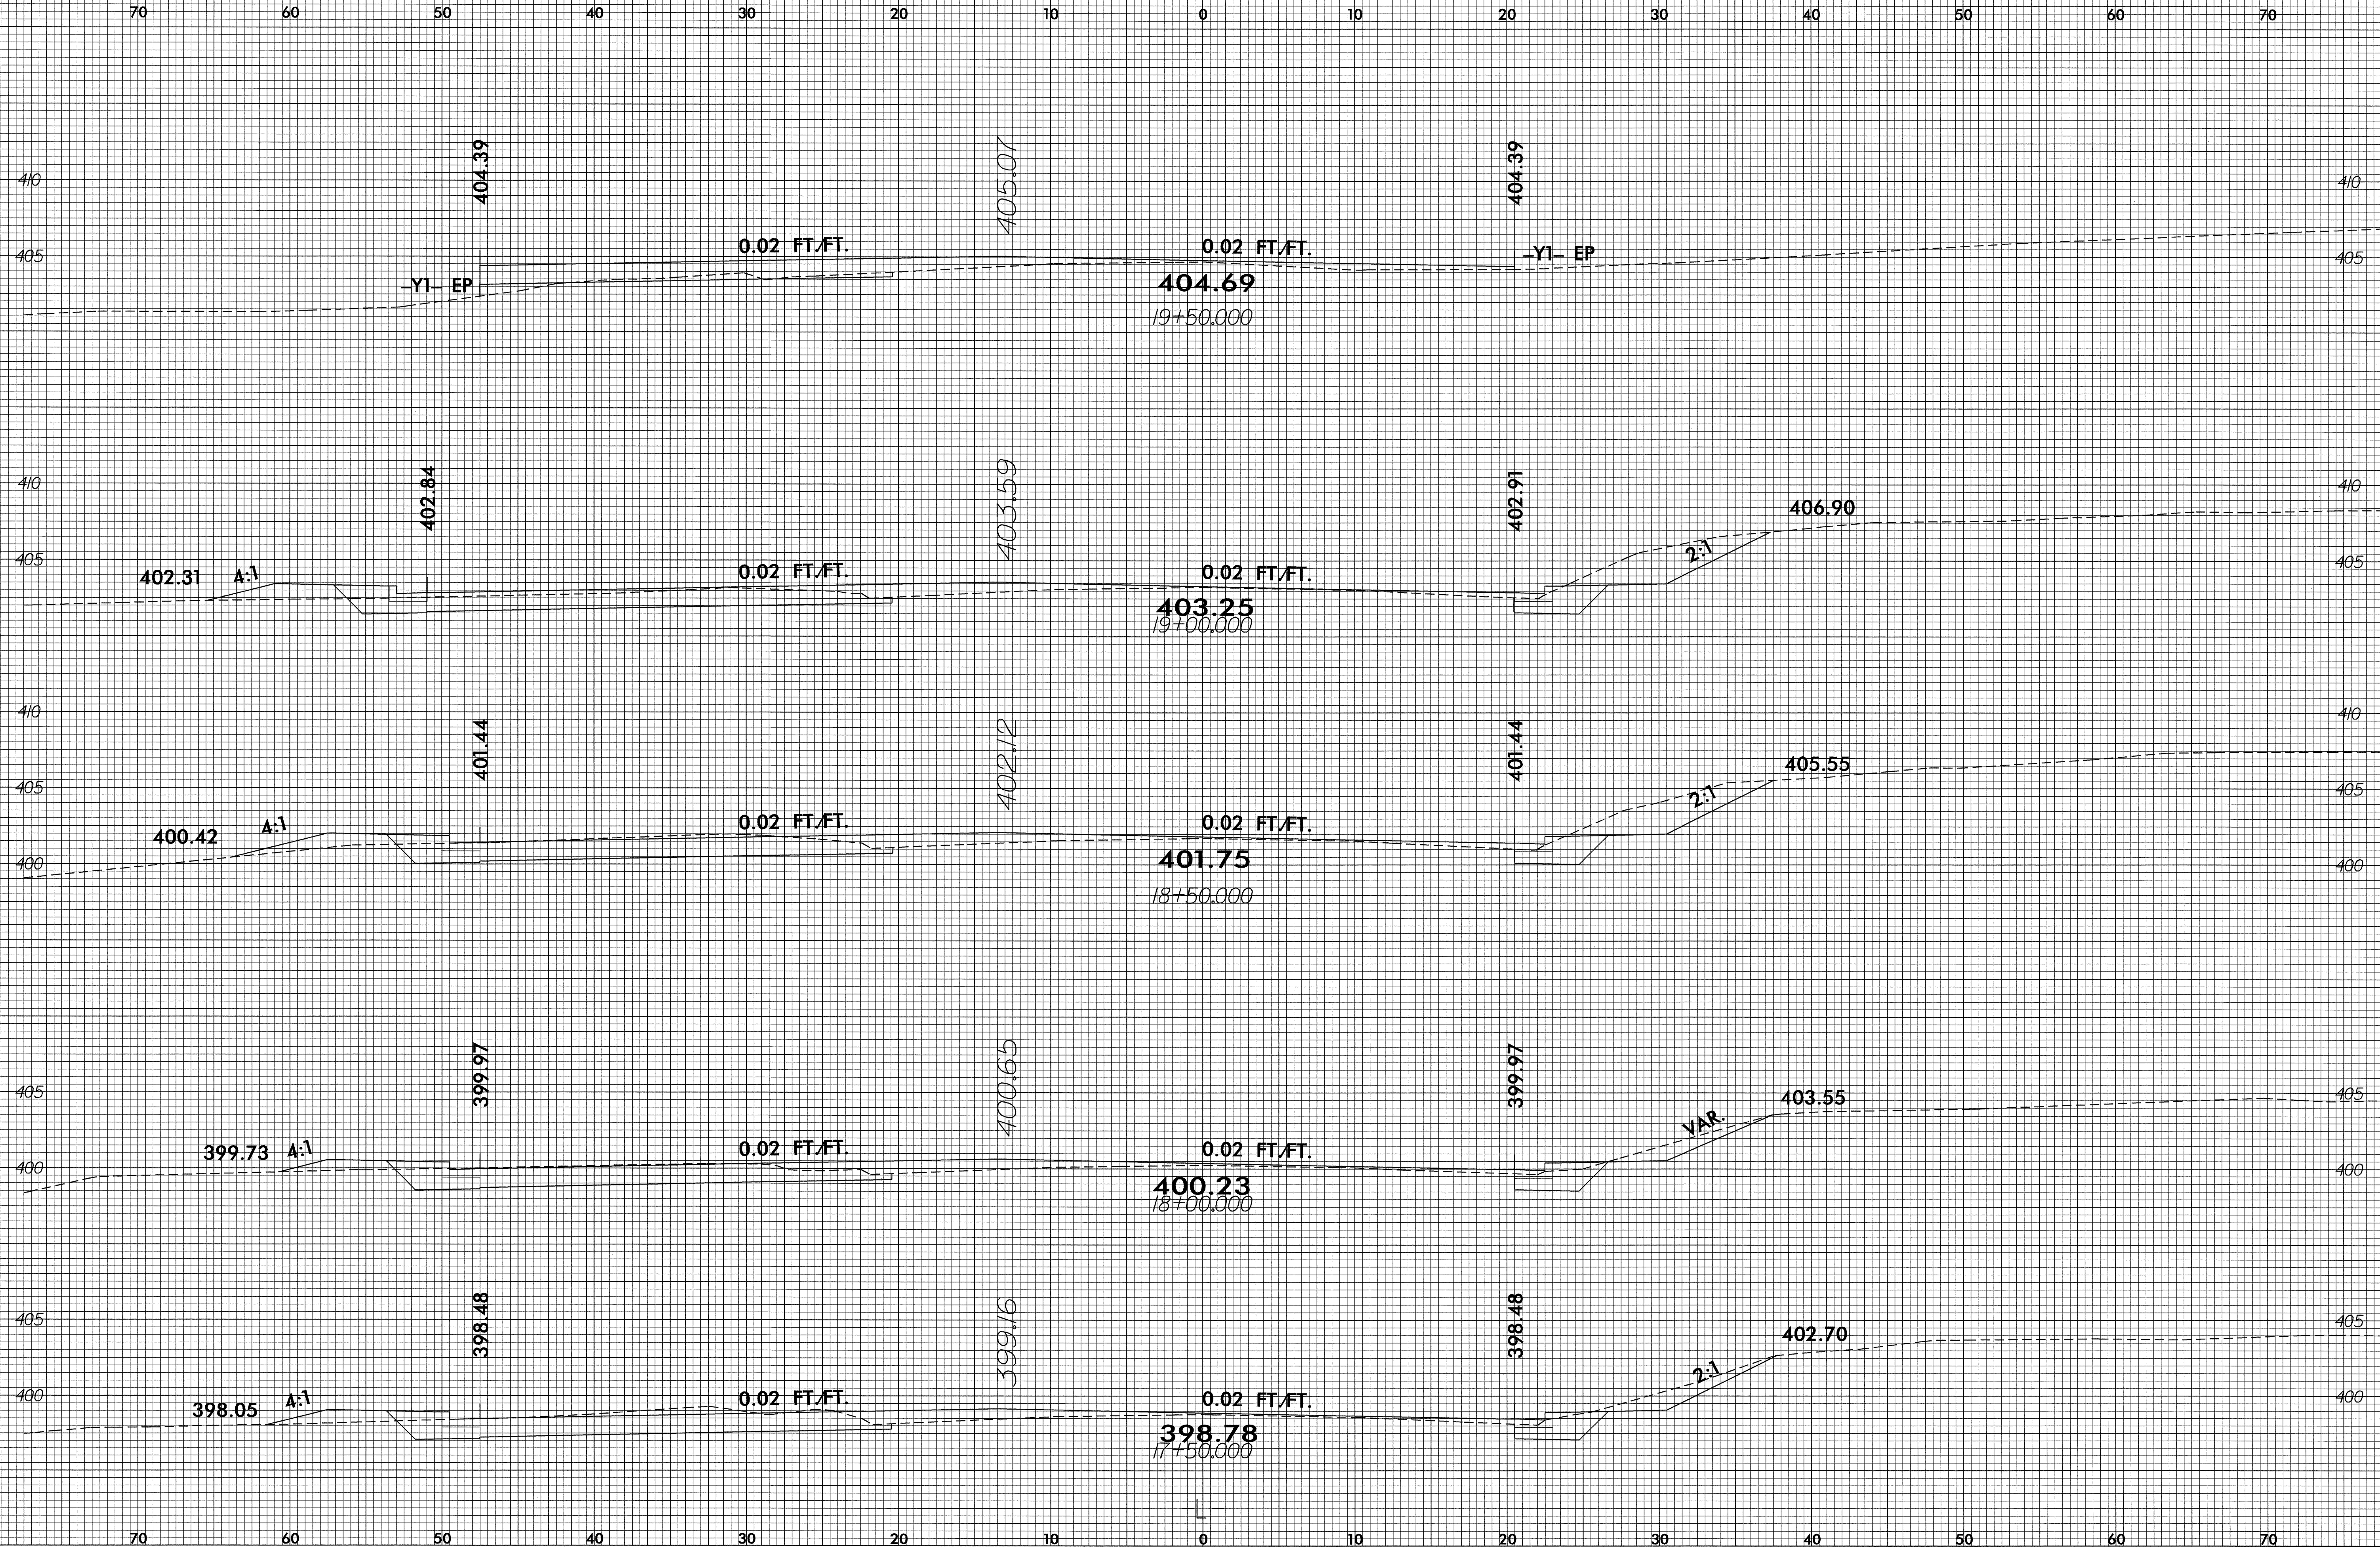

13-APR-2004 15:39
P:\VSC\4010\17-18\203060
Elevations