
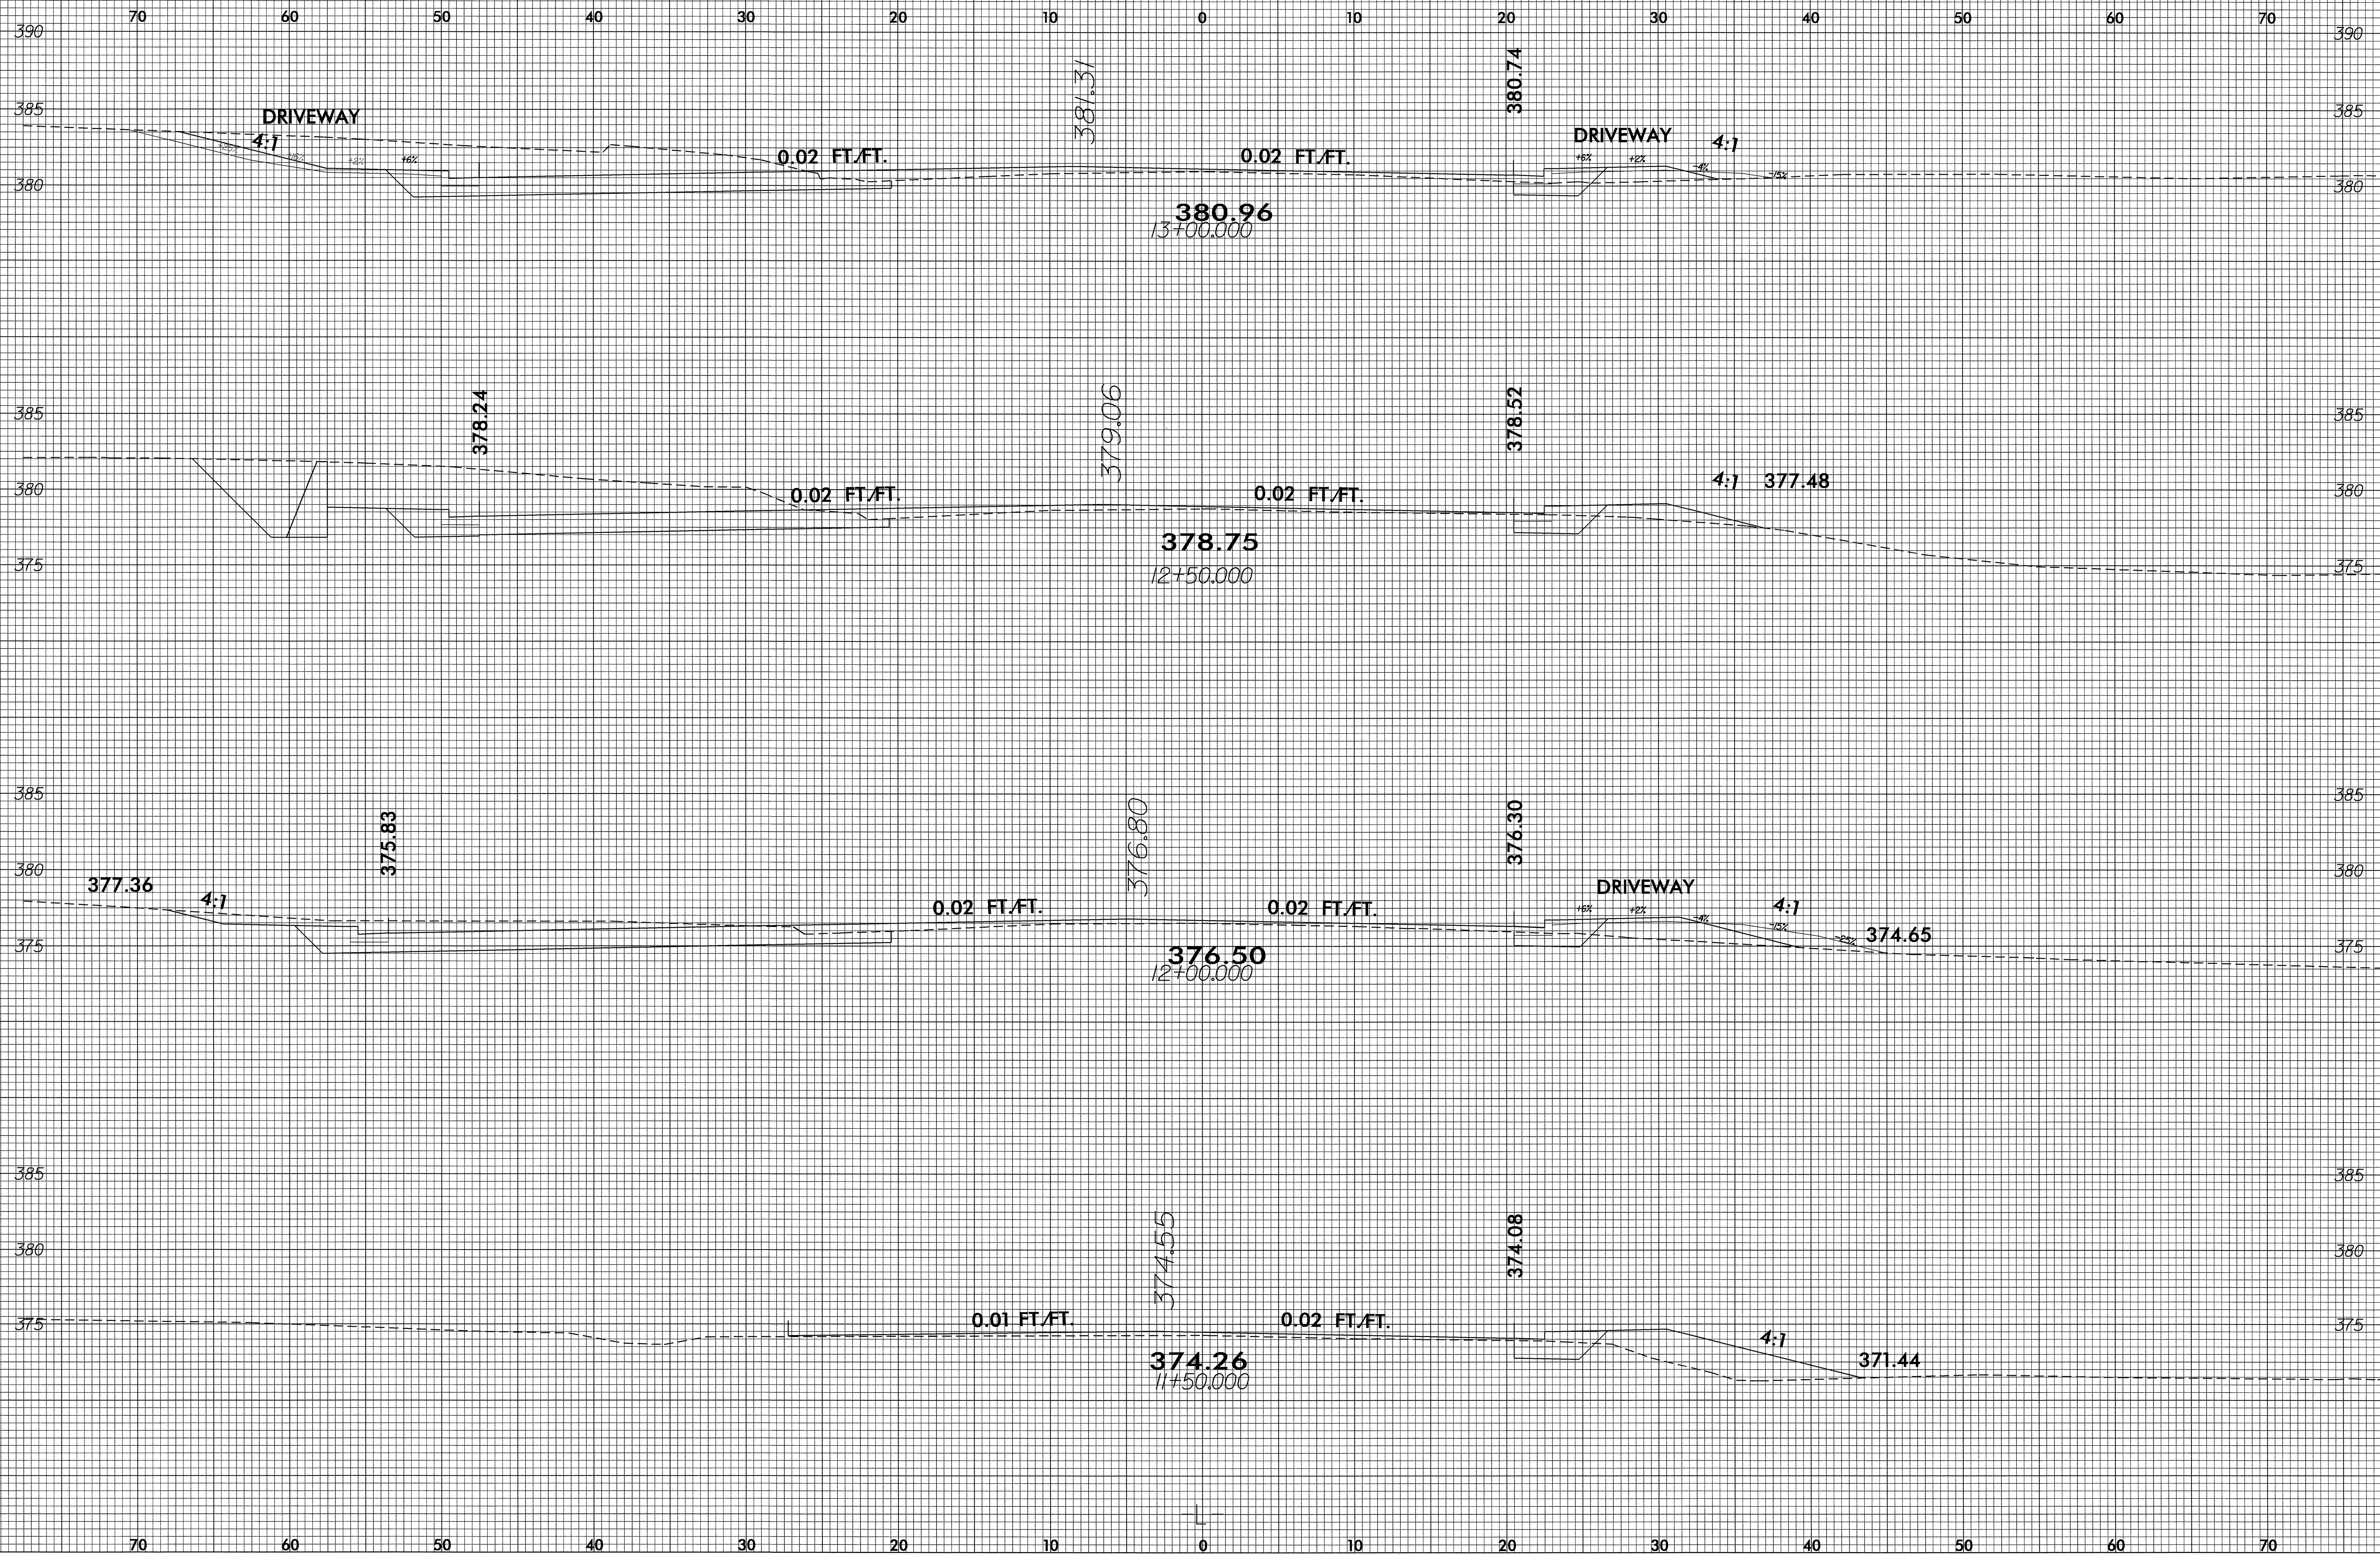


8/23/99

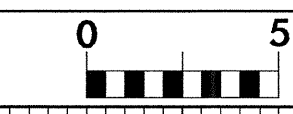

13-APR-2004 15:38  
E:\yasc\44010\1\FB\203060  
Tchawab