


SIGN NUMBER: 303  
 TYPE: D  
 QUANTITY: 1  
 SIGN WIDTH: 84"  
 HEIGHT: 24"  
 TOTAL AREA: 14.0 Sq-Ft.  
 BORDER TYPE: FLUSH  
 RECESS: 0"  
 WIDTH: 0.75"  
 RADII: 3"  
 NO. Z BARS:  
 LENGTH:

BACKG COLOR: Brown  
 COPY COLOR: White

SYMBOL	X	Y	WID	HT
ARUP	66.4	9	6	10

MAT'L: 0.125" (3.2 mm) ALUMINUM

DESIGN BY: R. HENNEIN  
 PROJECT ID: B-4139  
 CHECKED BY:  
 DIV: 6  
 STD #: 149  
 DATE: Jan 21, 2004

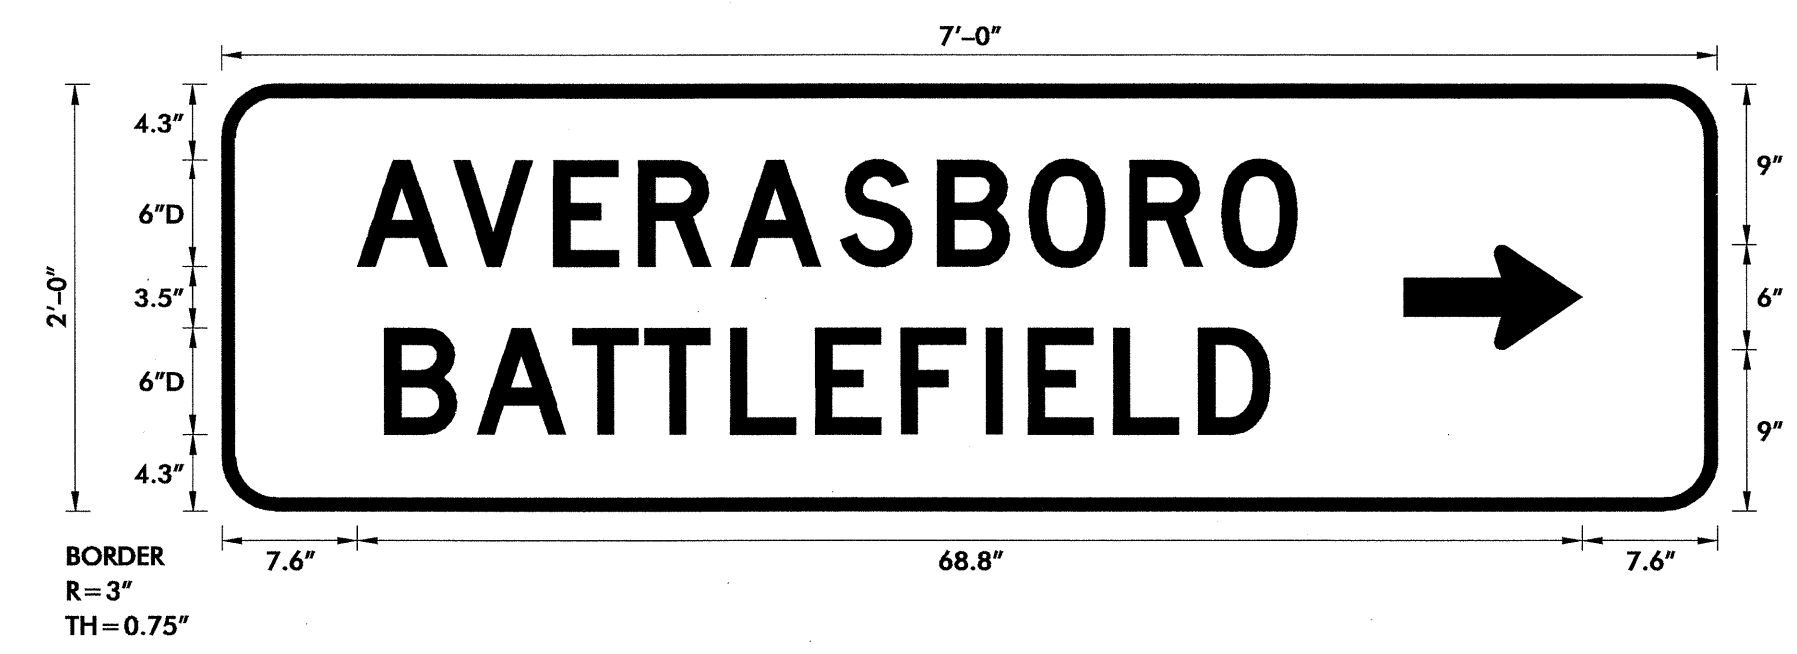

MOUNTED ON TWO U-POSTS

- USE NOTES:  
 1. Legend and border shall be direct applied Type III reflective sheeting.  
 2. Background shall be Type III reflective sheeting.

LETTER POSITIONS

Letter spacings are to start of next letter													Series/Size Text Length								
	A	V	E	R	A	S	B	O	R	O										D6	
7.6	5.4	5.6	4.8	5.2	6.2	5.5	5.2	5.7	5.2	4.2	23.6									52.8	
	B	A	T	T	L	E	F	I	E	L	D									D6	
9.1	5.2	5.4	4	4.8	4.8	4.8	4.8	2.4	4.8	4.8	4	25.1									49.7

Spacing Factor is 1 unless specified otherwise  
 FILENAME: SIGNDESIG  
 NORTH CAROLINA D.O.T. SIGN DETAIL

SIGN DESIGN