


**STATE OF NORTH CAROLINA  
DEPARTMENT OF TRANSPORTATION**

**SIGNING PLANS  
HARNETT COUNTY**

**LOCATION: BRIDGE #106 OVER BLACK RIVER ON SR 1780**

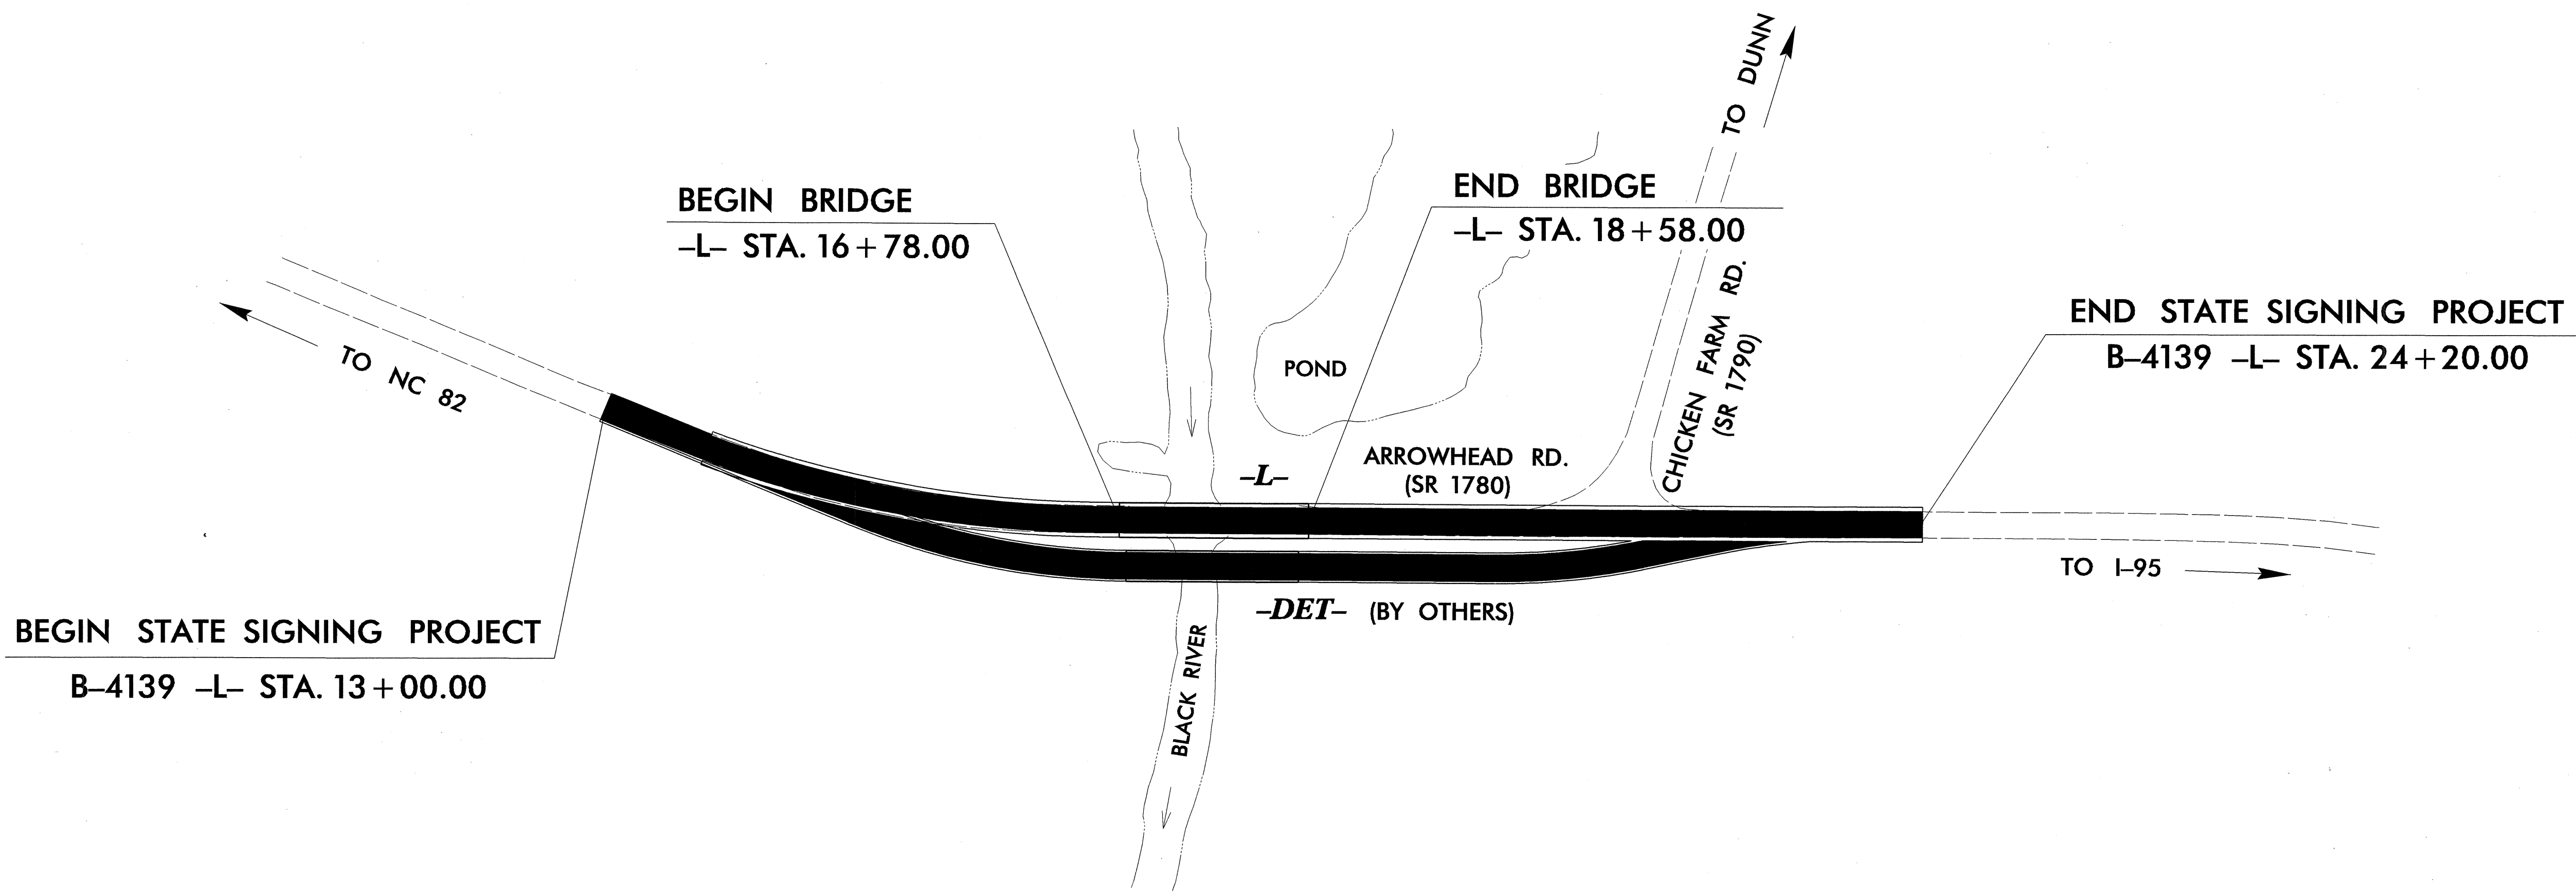

**SUMMARY OF QUANTITIES**

ITEM NO.		ITEM DESCRIPTION	QUANTITY	UNIT
DESC. NO.	SECT. NO.			
4025000000	901	CONTRACTOR FURNISHED, TYPE D SIGN.....	20	S.F.
4025000000	901	CONTRACTOR FURNISHED, TYPE E SIGN.....	23.25	S.F.
4072000000	903	SUPPORTS, 3-LB STEEL U-CHANNEL.....	135	L.F.
4096000000	904	SIGN ERECTION, TYPE D.....	3	EA.
4102000000	904	SIGN ERECTION, TYPE E.....	5	EA.
4155000000	907	DISPOSAL OF SIGN SYSTEM, U-CHANNEL.....	9	EA.
4158000000	907	DISPOSAL OF SIGN SYSTEM, WOOD.....	1	EA.

**ROADWAY STANDARD DRAWINGS  
APPLICABLE TO THESE SIGNING PLANS**  
904.10  
904.50

**INDEX**

SHEET NO.	DESCRIPTION
1	TITLE SHEET
2&3	SIGN DESIGN
4	EXISTING/PROPOSED ROADWAY

**CONTRACT NO.: C200849 T.I.P.: B-4139**

PLAN PREPARED BY: N.C.D.O.T. SIGNING SECTION	SEAL
<u>RON KING, P.E.</u> SIGNING ENGINEER <u>A. I. ALQUDWAH, P.E.</u> SIGNING PROJECT ENGINEER <u>D. M. EATON</u> SIGNING PROJECT DESIGN ENGINEER <u>R. R. HENNEIN</u> SIGNING DESIGNER	