


STATE OF NORTH CAROLINA DEPT. OF TRANSPORTATION DIVISION OF HIGHWAYS RALEIGH, N.C.

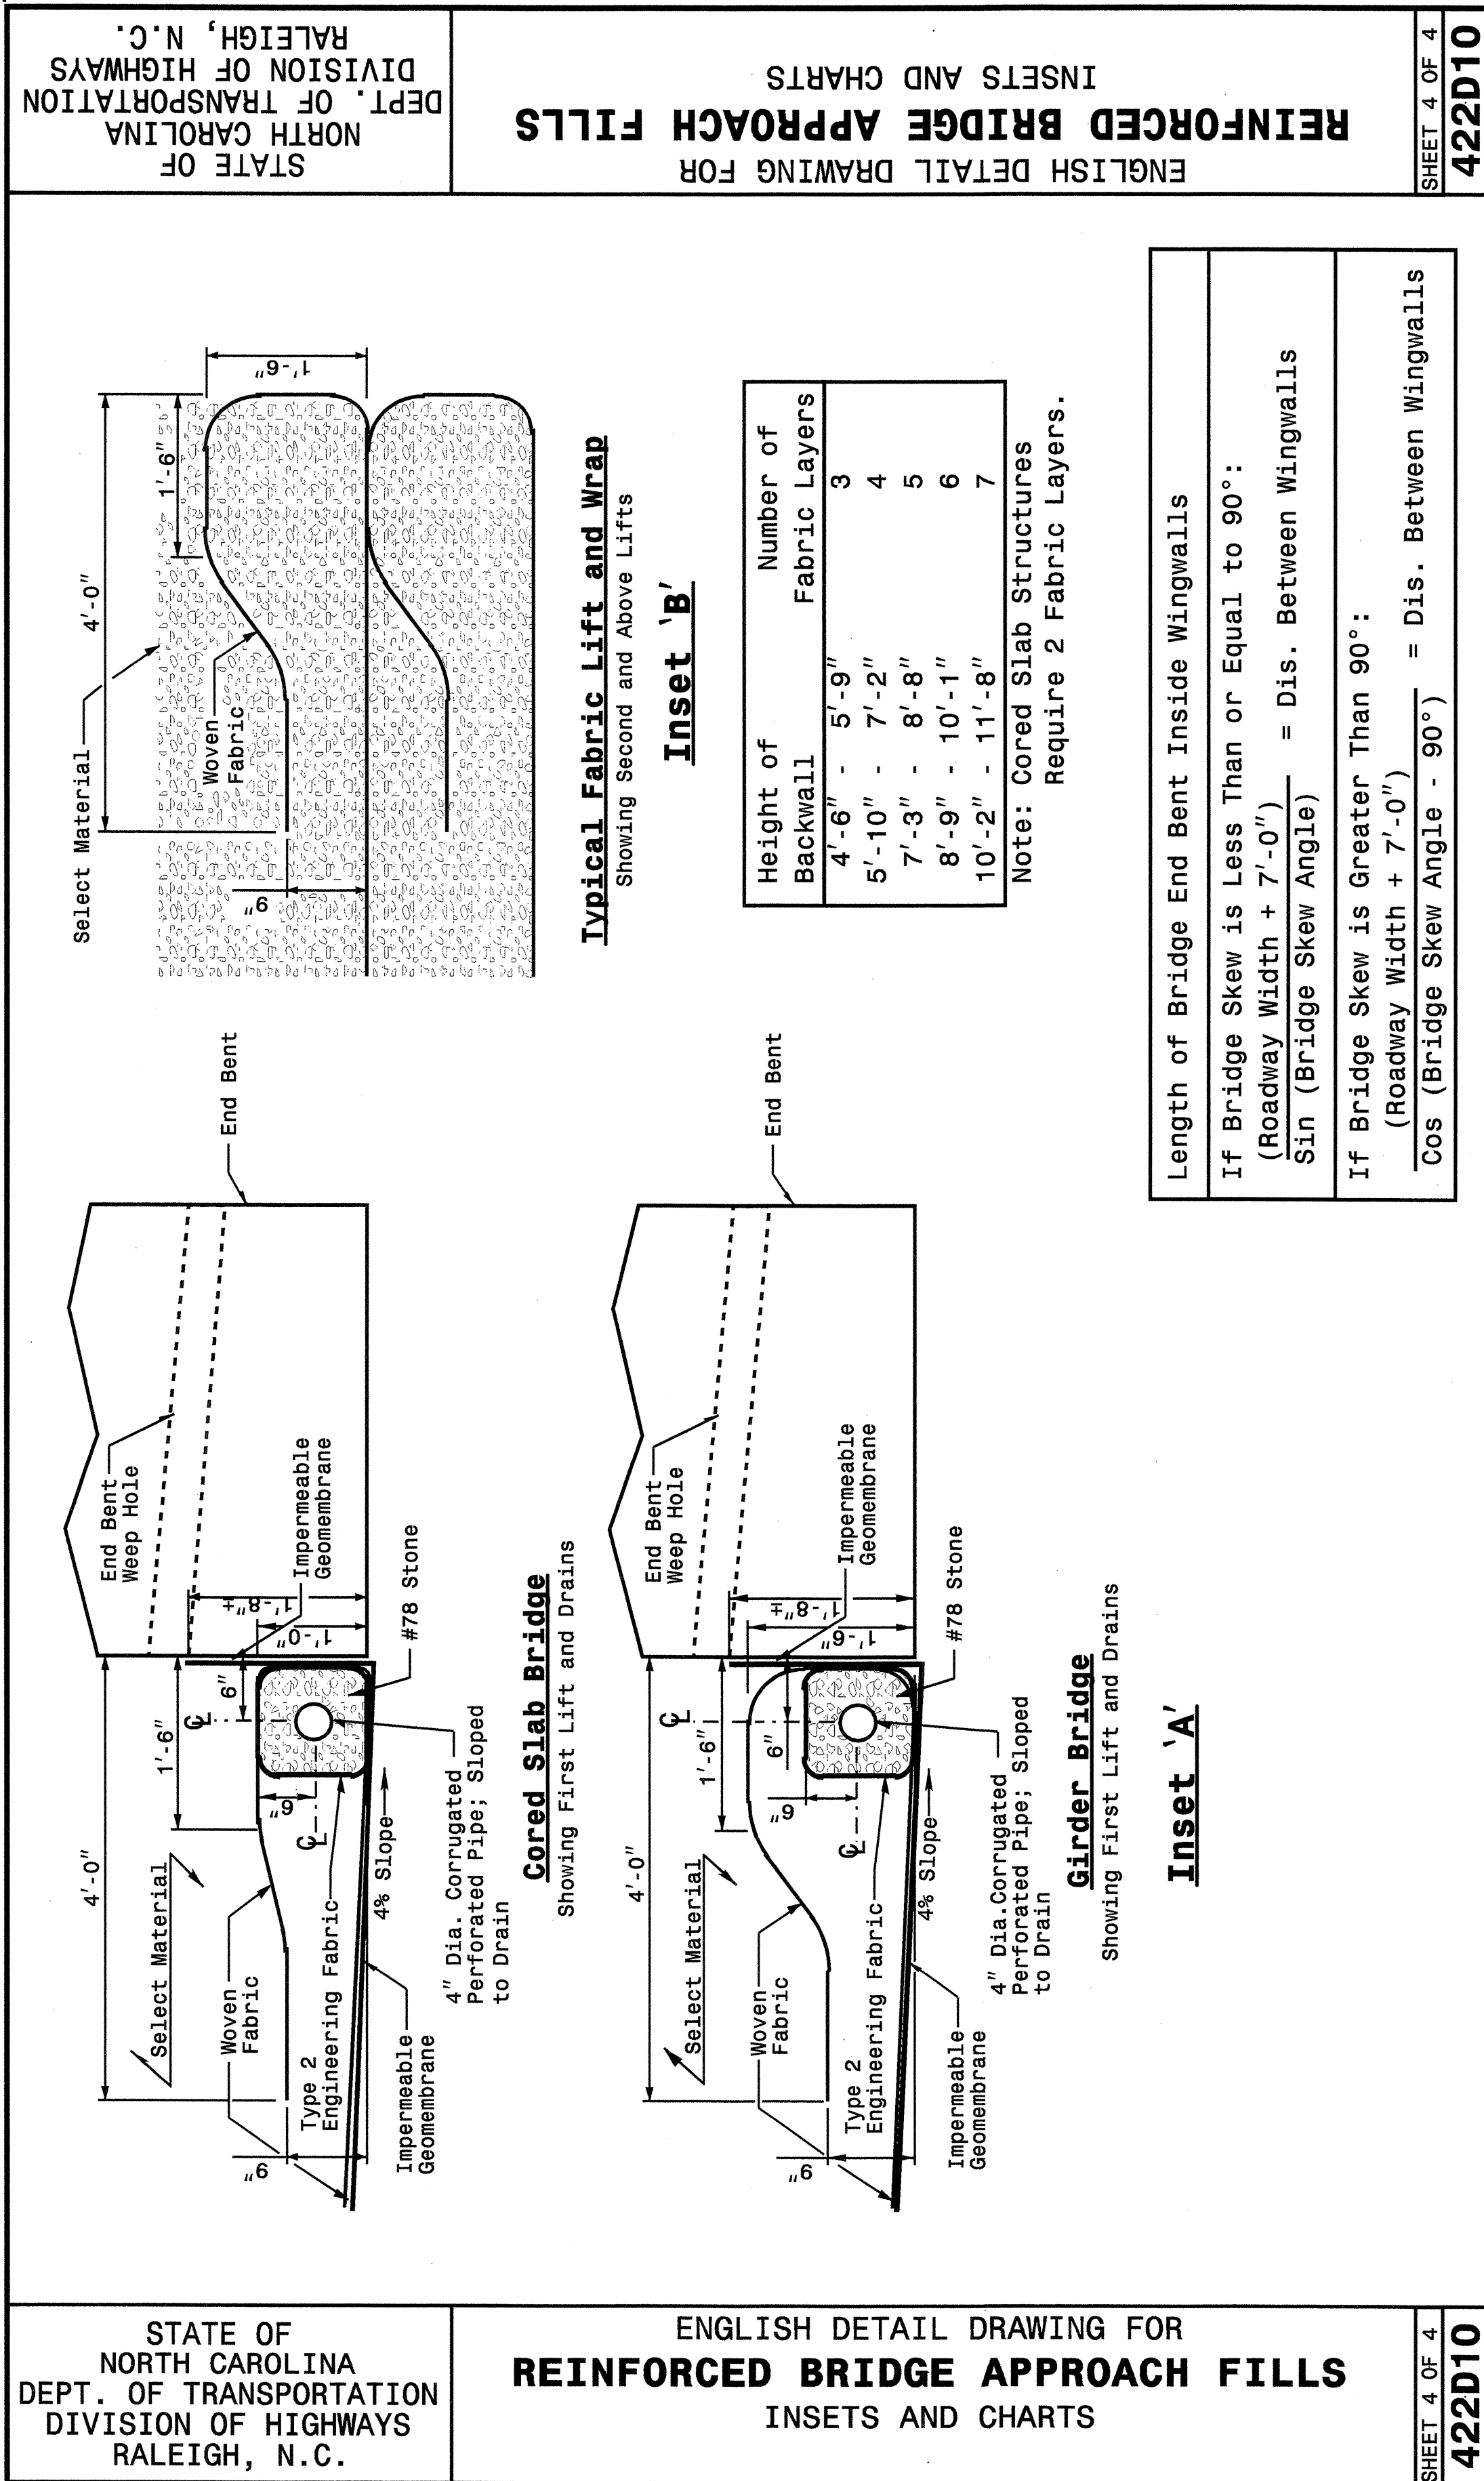

STATE OF NORTH CAROLINA DEPT. OF TRANSPORTATION DIVISION OF HIGHWAYS RALEIGH, N.C.

20-MAY-2004 11:52 C:\projects\stds\stds\stds\02\stds to Special Details\english\422d10\0422d10.dgn

North Carolina Professional Engineer Seal 022366, SEAL, 5/21/04

DESIGN SERVICES UNIT STANDARDS AND SPECIAL DESIGN Office 919-250-4128 FAX 919-250-4119  
**SEE PLATE FOR TITLE**  
ORIGINAL BY: 2002 STANDARDS DATE: 01-15-02  
MODIFIED BY: E.E. WARD DATE: 03-26-03  
CHECKED BY: [Signature] DATE: 5-20-04  
FILE SPEC.: stds/02stdstodetails/english/422d10.dgn