



8/23/99

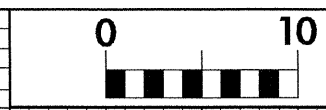


PROJ. REFERENCE NO. B-4139 SHEET NO. X-8


150 140 130 120 110 100 90 80 70 60 50 40 30 20 10 0 10 20 30 40 50 60 70 80 90 100 110 120 130 140 150

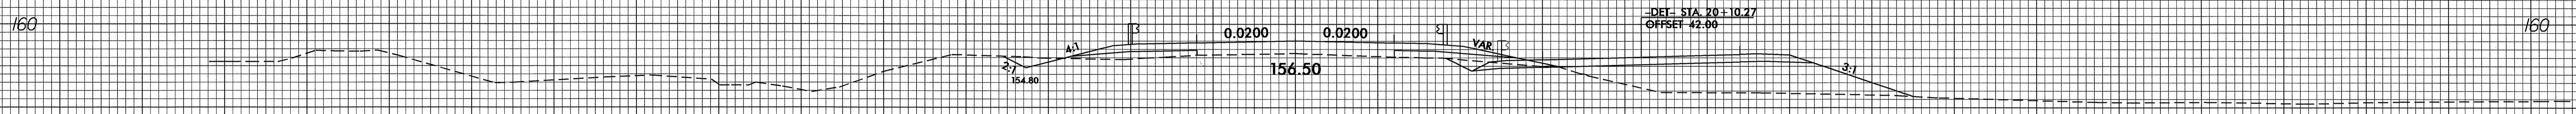


20+100.000

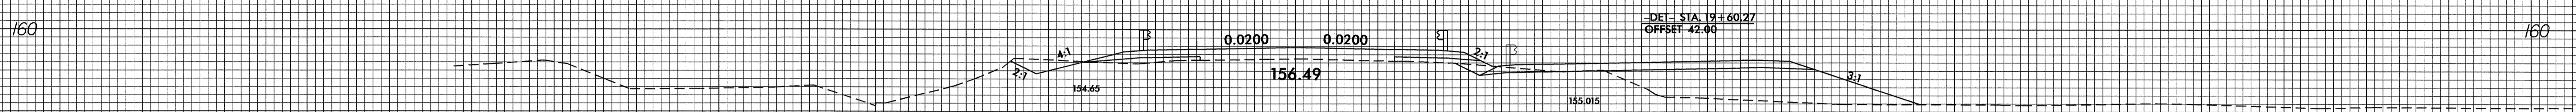


19+150.000

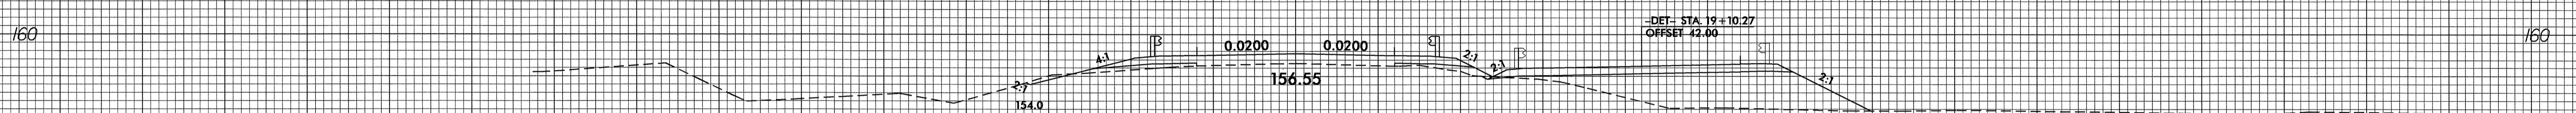


19+00.000

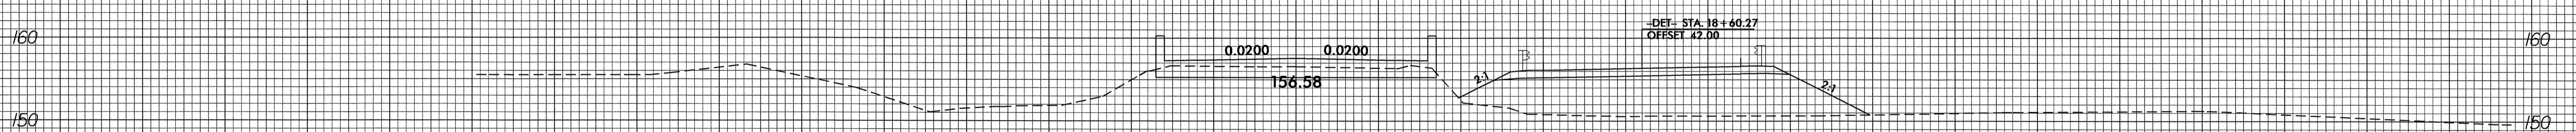

18+50.000

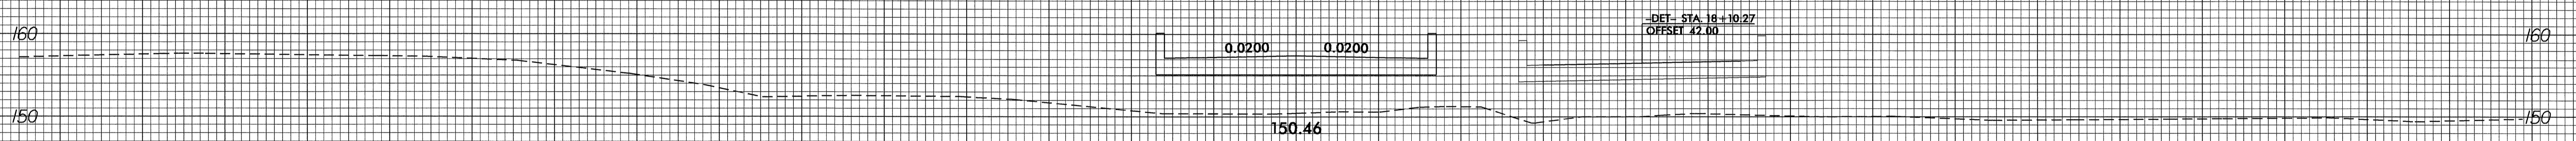

18+00.000

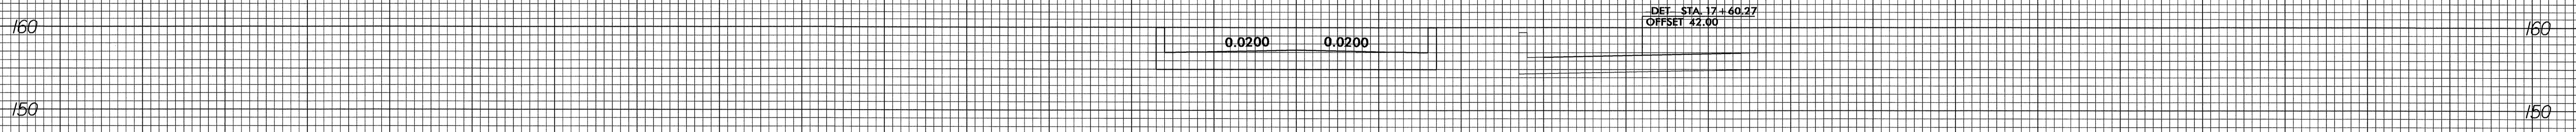

17+50.000

150 140 130 120 110 100 90 80 70 60 50 40 30 20 10 0 10 20 30 40 50 60 70 80 90 100 110 120 130 140 150

23-FEB-2004 10:43 R:\XSC\B4139\RD206394\Merged.020930.dgn ofarr A1 RD206394