



8/23/99

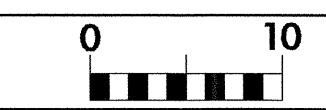

PROJ. REFERENCE NO. B-4139 SHEET NO. X-7

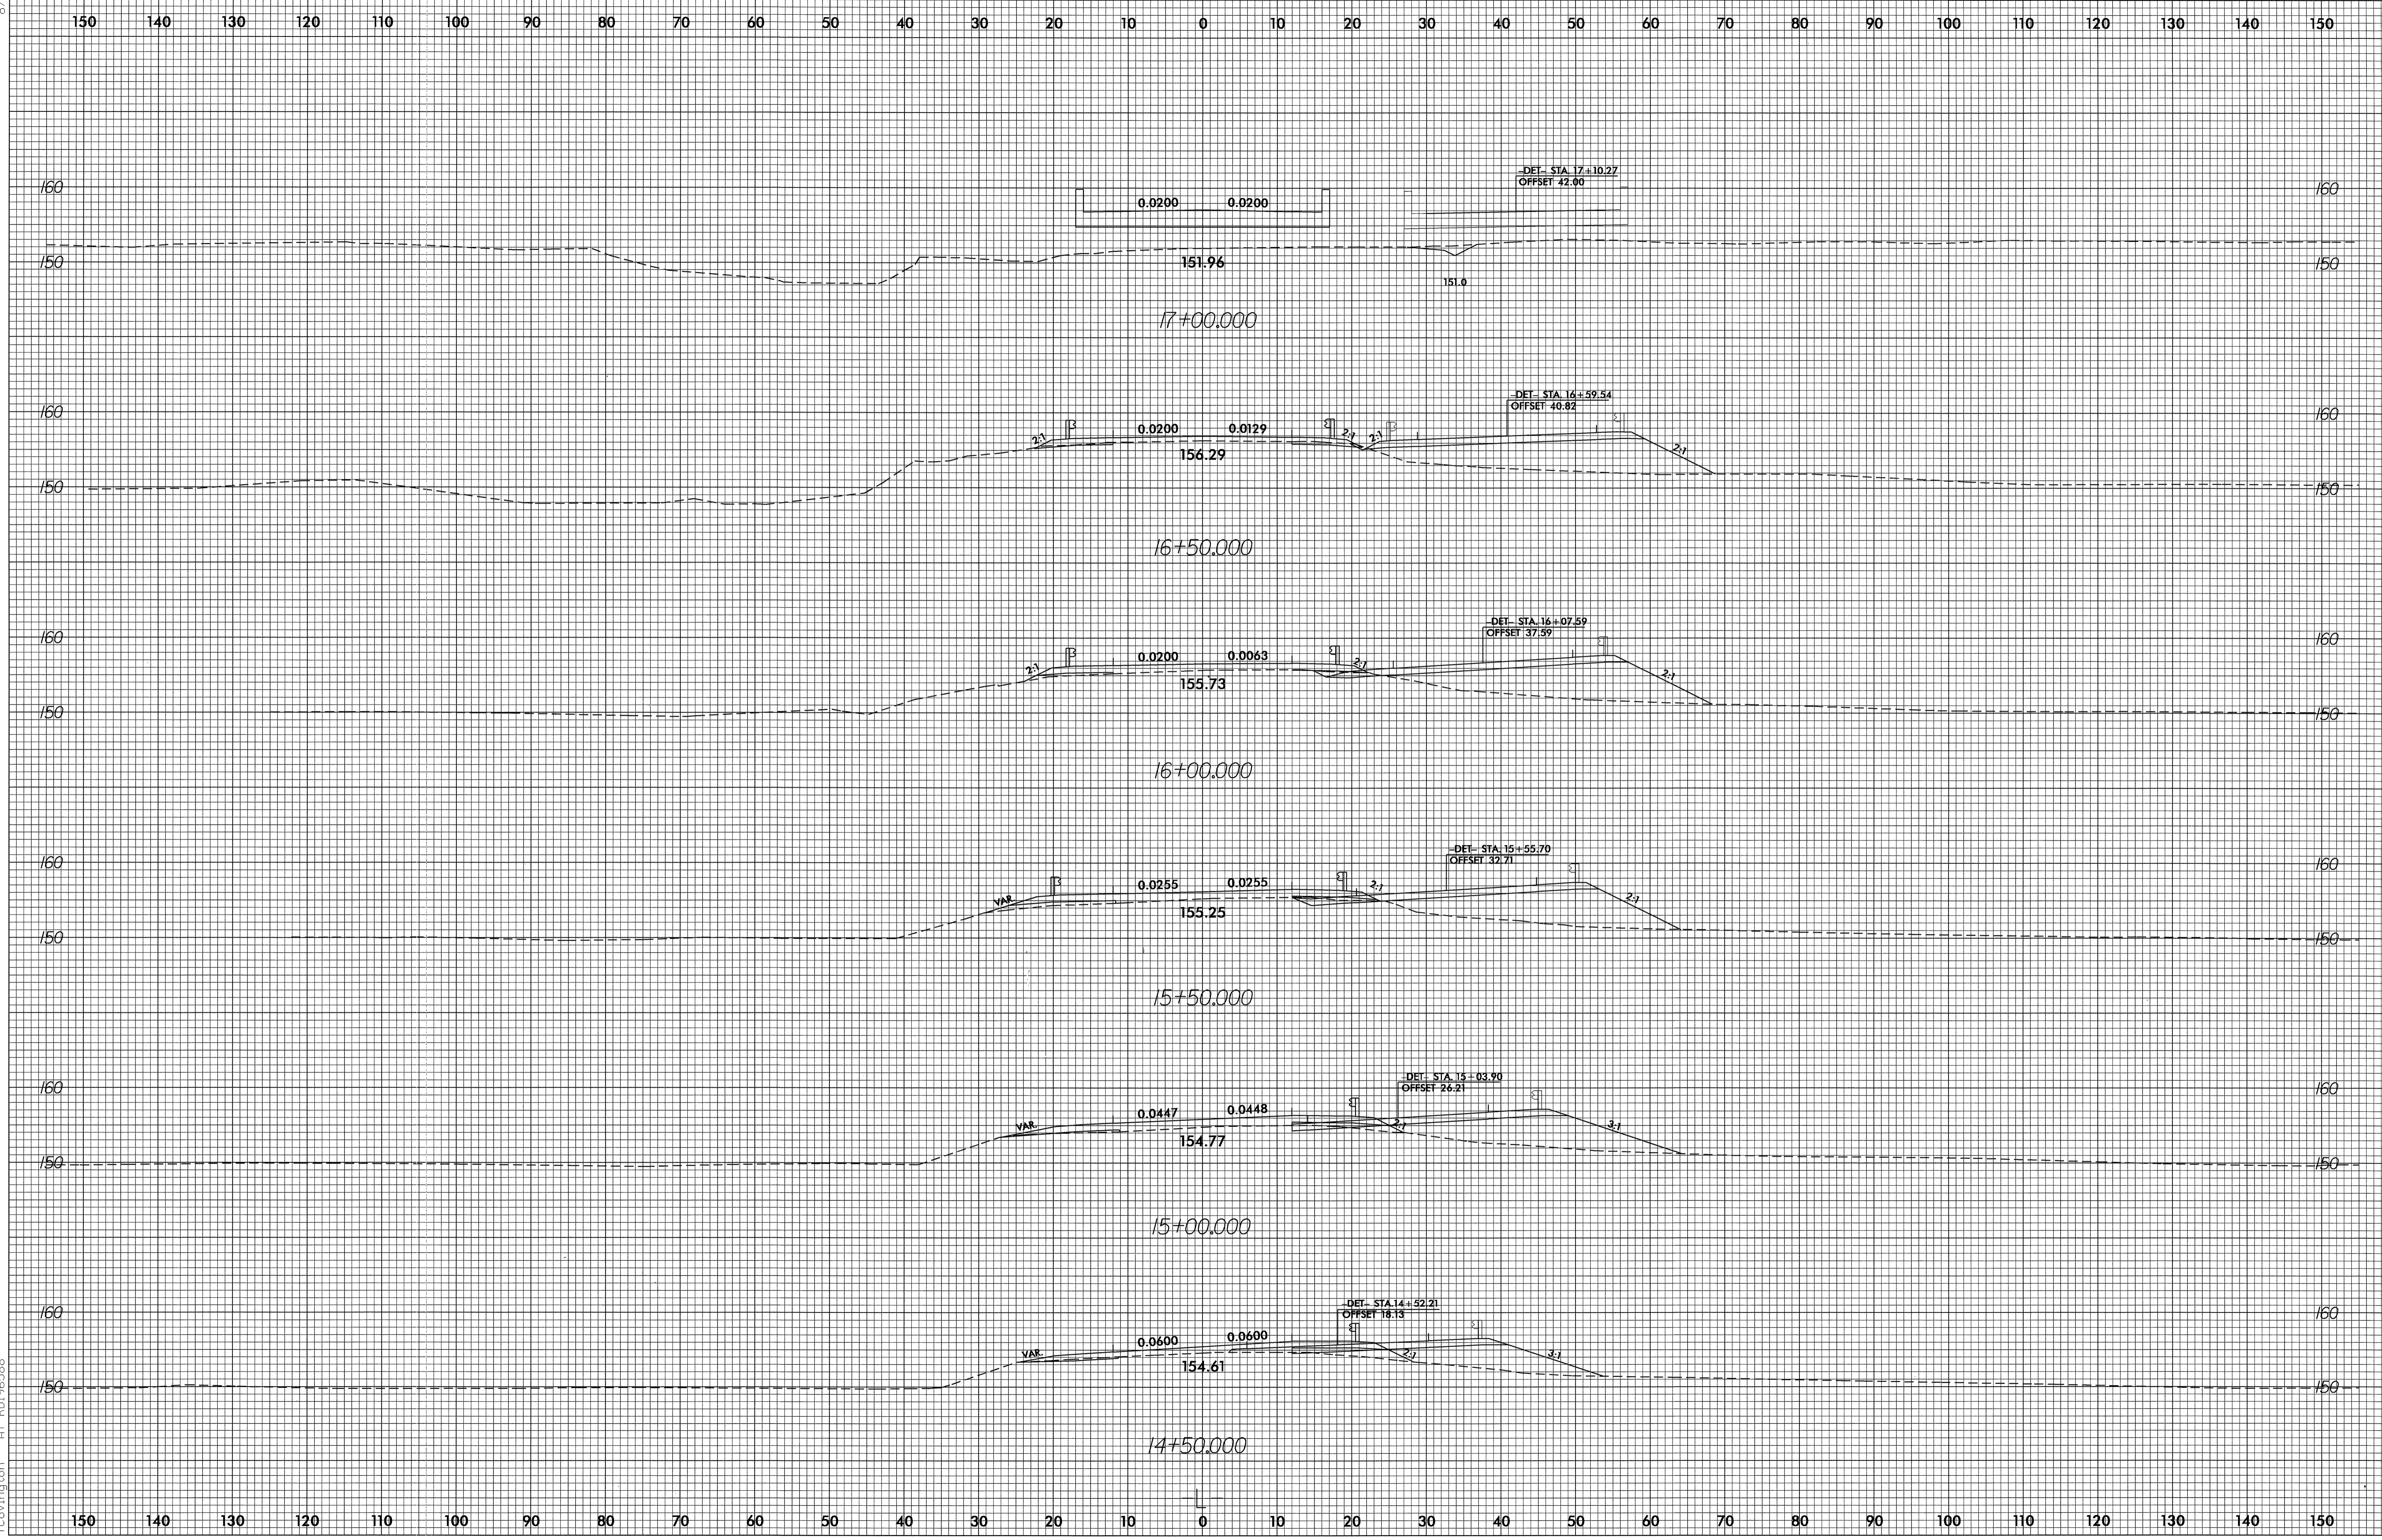

22-JAN-2004 14:34
RD196588.dgn
TCovington