



8/23/99


150 140 130 120 110 100 90 80 70 60 50 40 30 20 10 0 10 20 30 40 50 60 70 80 90 100 110 120 130 140 150

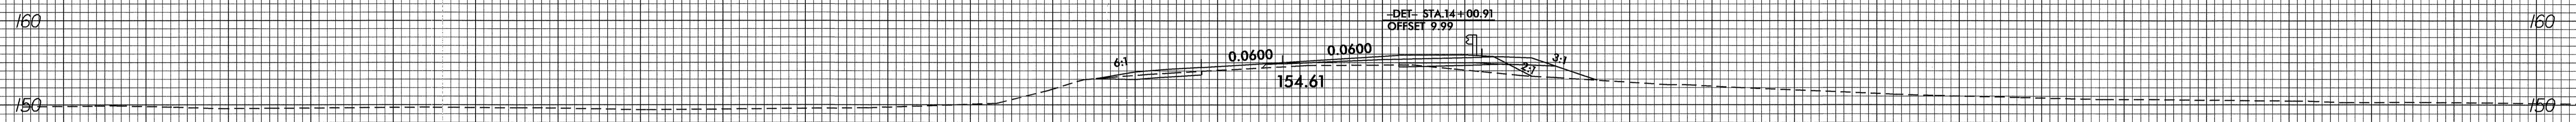


14+00.000

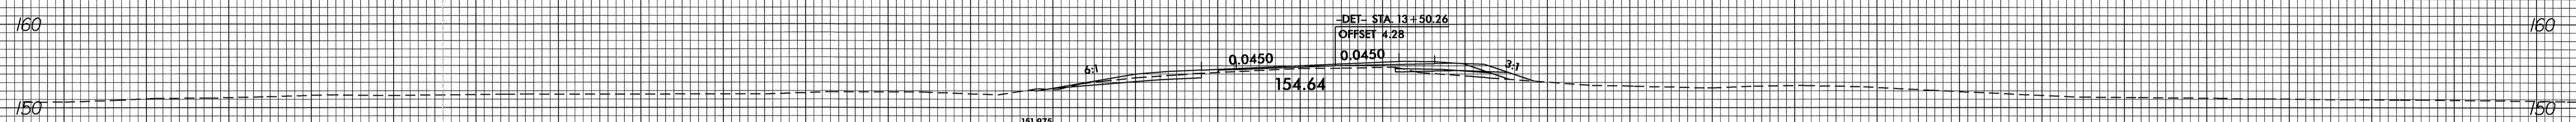


13+50.000

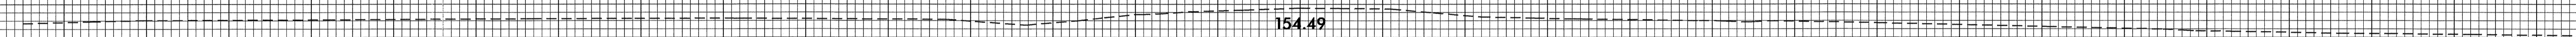

13+00.000

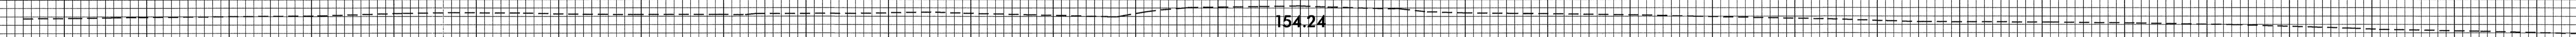

12+50.000

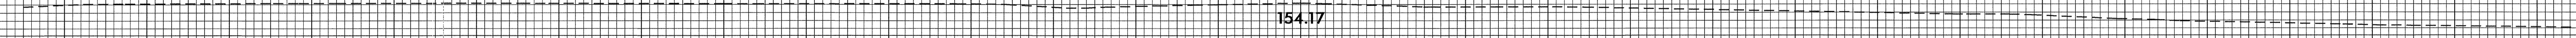

12+00.000

NOTE: DETOUR REMOVAL TO BE HANDLED UNDER PROJECT B-4139.

22-JAN-2004 14:32
RD196588.dgn
RD196588

150 140 130 120 110 100 90 80 70 60 50 40 30 20 10 0 10 20 30 40 50 60 70 80 90 100 110 120 130 140 150