


8/23/99

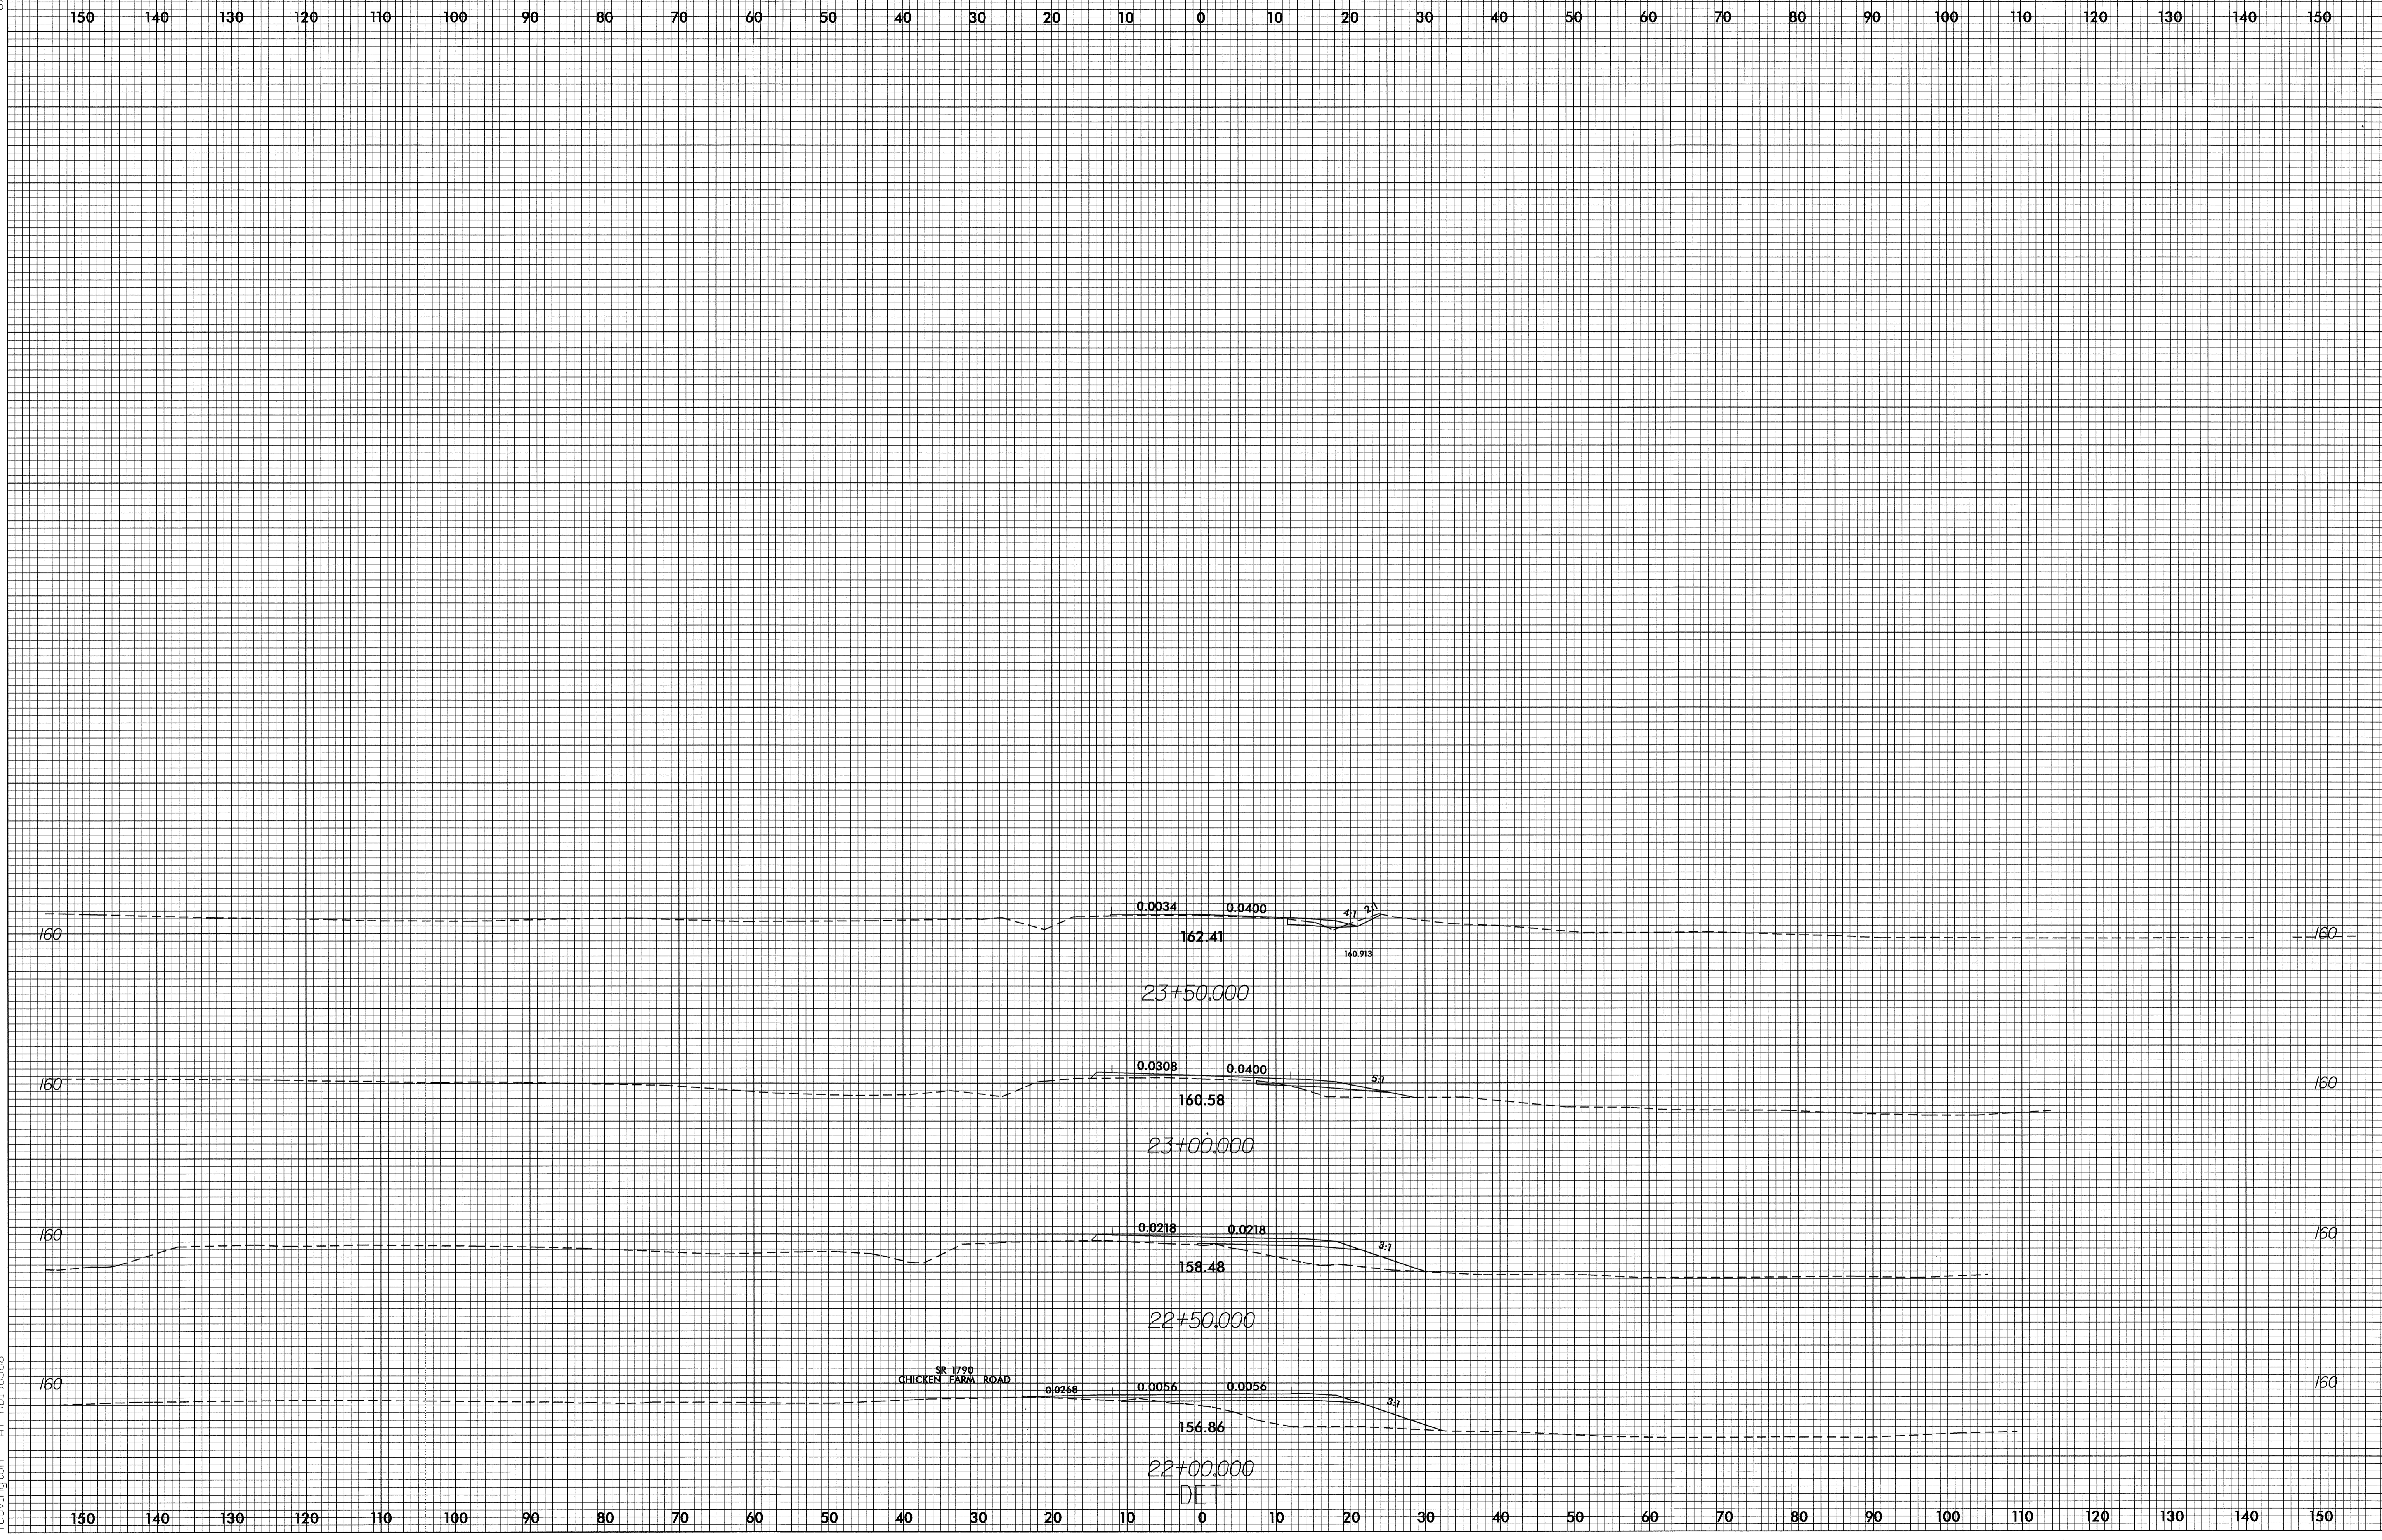

22-JAN-2004 14:32
R:\XSC\B4139\A1\RD196588.dgn
TCovington