


8/23/99

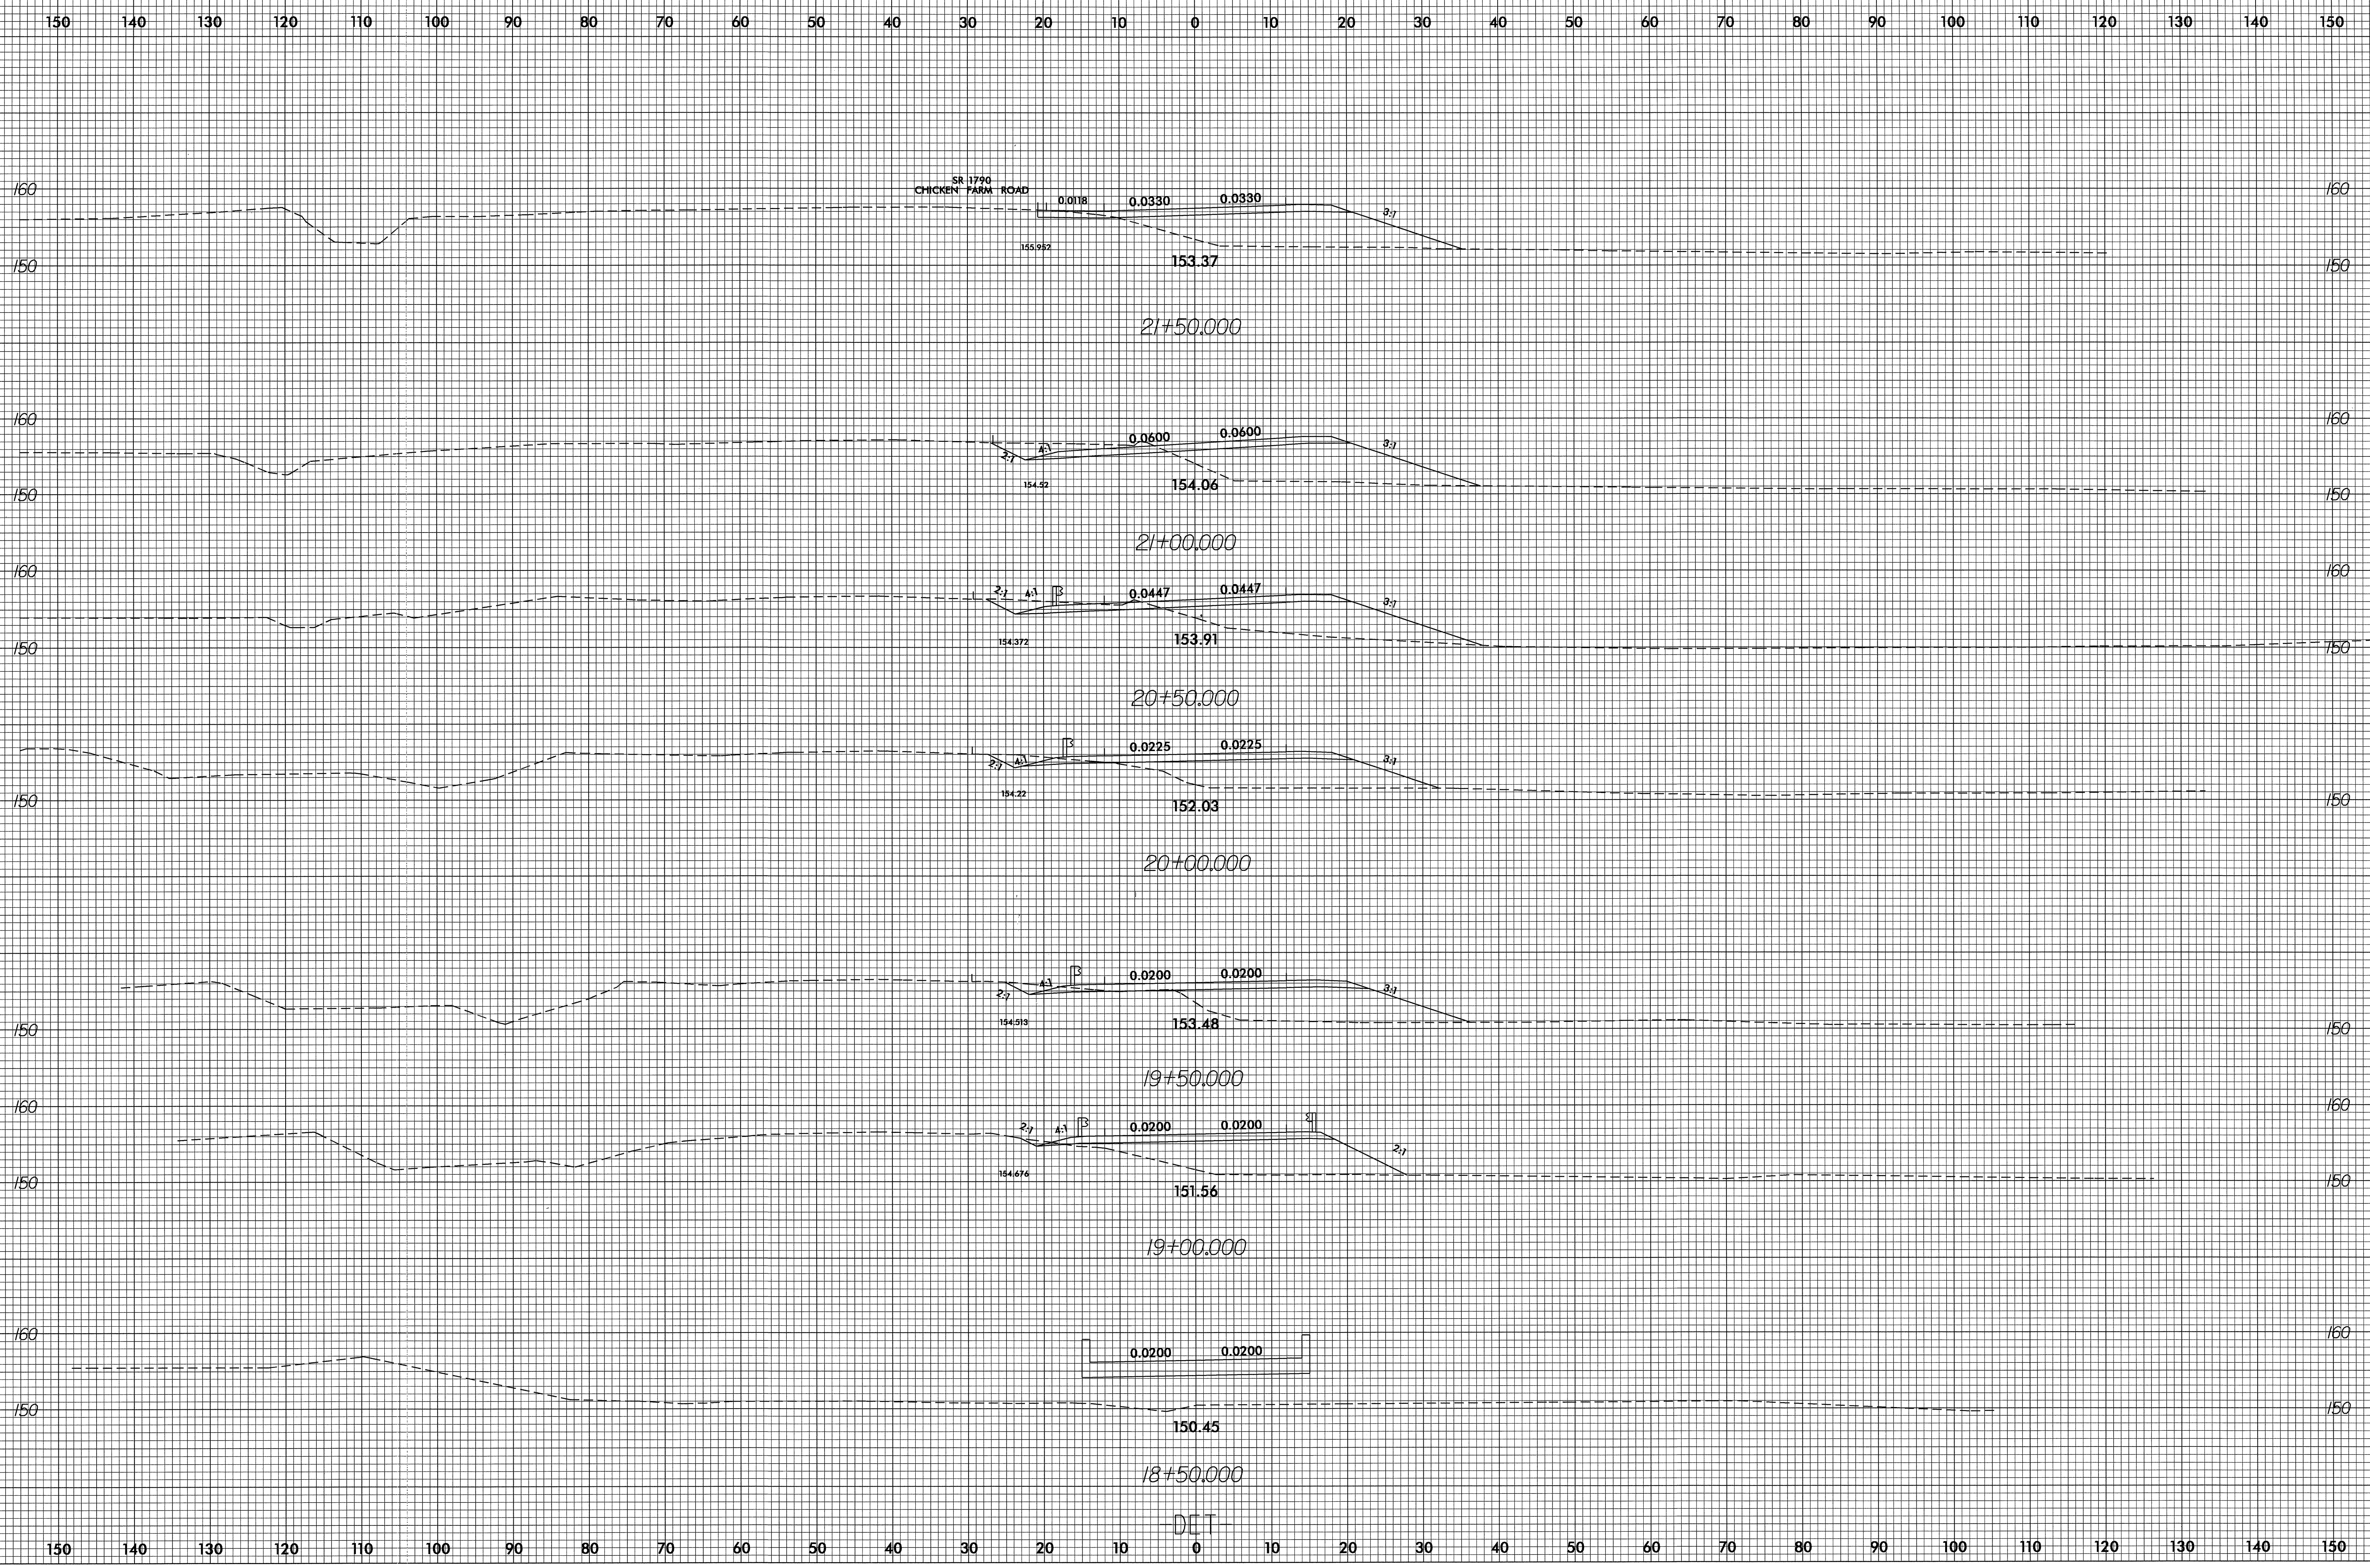

22-JAN-2004 14:32
TCovington rd-09oce34
RD196588