

FOUNDATION LAYOUT


DIMENSIONS LOCATING PILES ARE SHOWN TO THE PILE CENTERLINE
 BRACE PILES ARE BATTERED 3:12
 ALL PILES ARE HP 12X53 STEEL PILES

PROJECT NO. B-3865
JOHNSTON COUNTY
 STATION: 21+48.00-L-

SHEET 2 OF 3

STATE OF NORTH CAROLINA
 DEPARTMENT OF TRANSPORTATION
 RALEIGH

GENERAL DRAWING
 FOR BRIDGE OVER LITTLE
 RIVER ON SR 1002 BETWEEN
 SR 2371 AND SR 2342

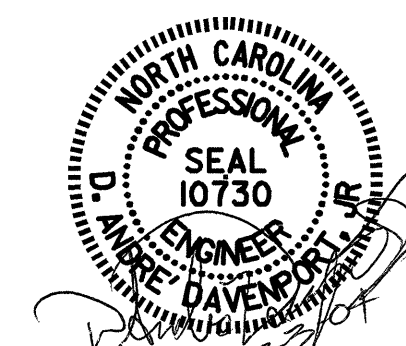

DRAWN BY : D.A. DAVENPORT DATE : 2/19/04
 CHECKED BY : M. PATTERSON DATE : 3/2/04

REVISIONS						SHEET NO.
NO.	BY:	DATE:	NO.	BY:	DATE:	TOTAL SHEETS
1			3			5-2
2			4			33