


-1.2000%  $\Delta$  +1.000%



### GRADE DATA

PI STA. = 18+00.00 -L-  
EL. = 127.050  
VC = 300'

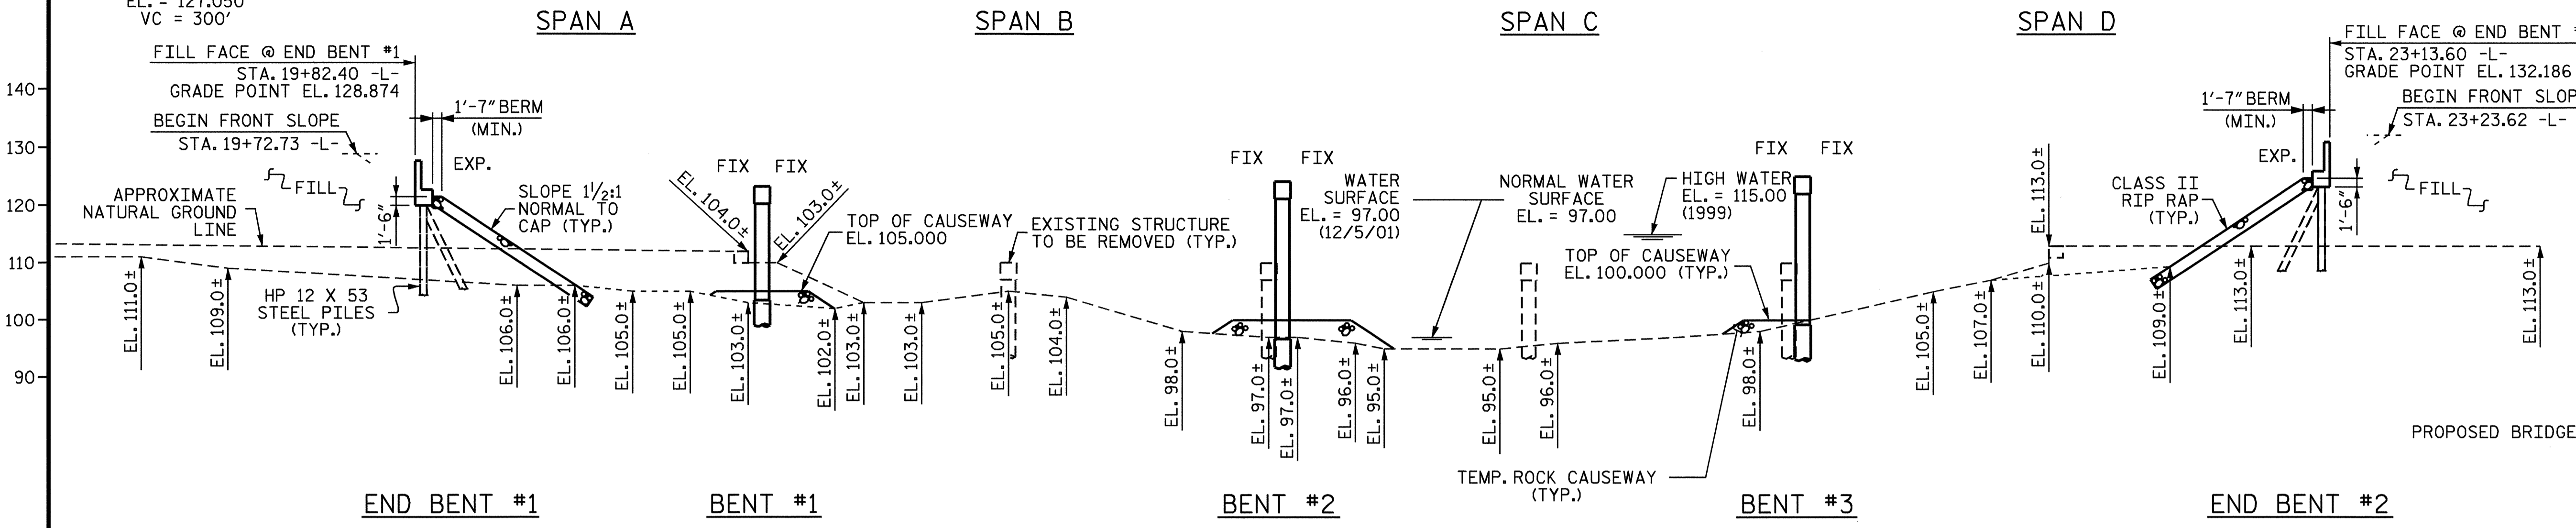

### SECTION ALONG C-L

(BENTS ON SECTION @ AT RIGHT ANGLES TO BENTS)  
(GROUND LINE ALONG EXISTING ROADWAY)

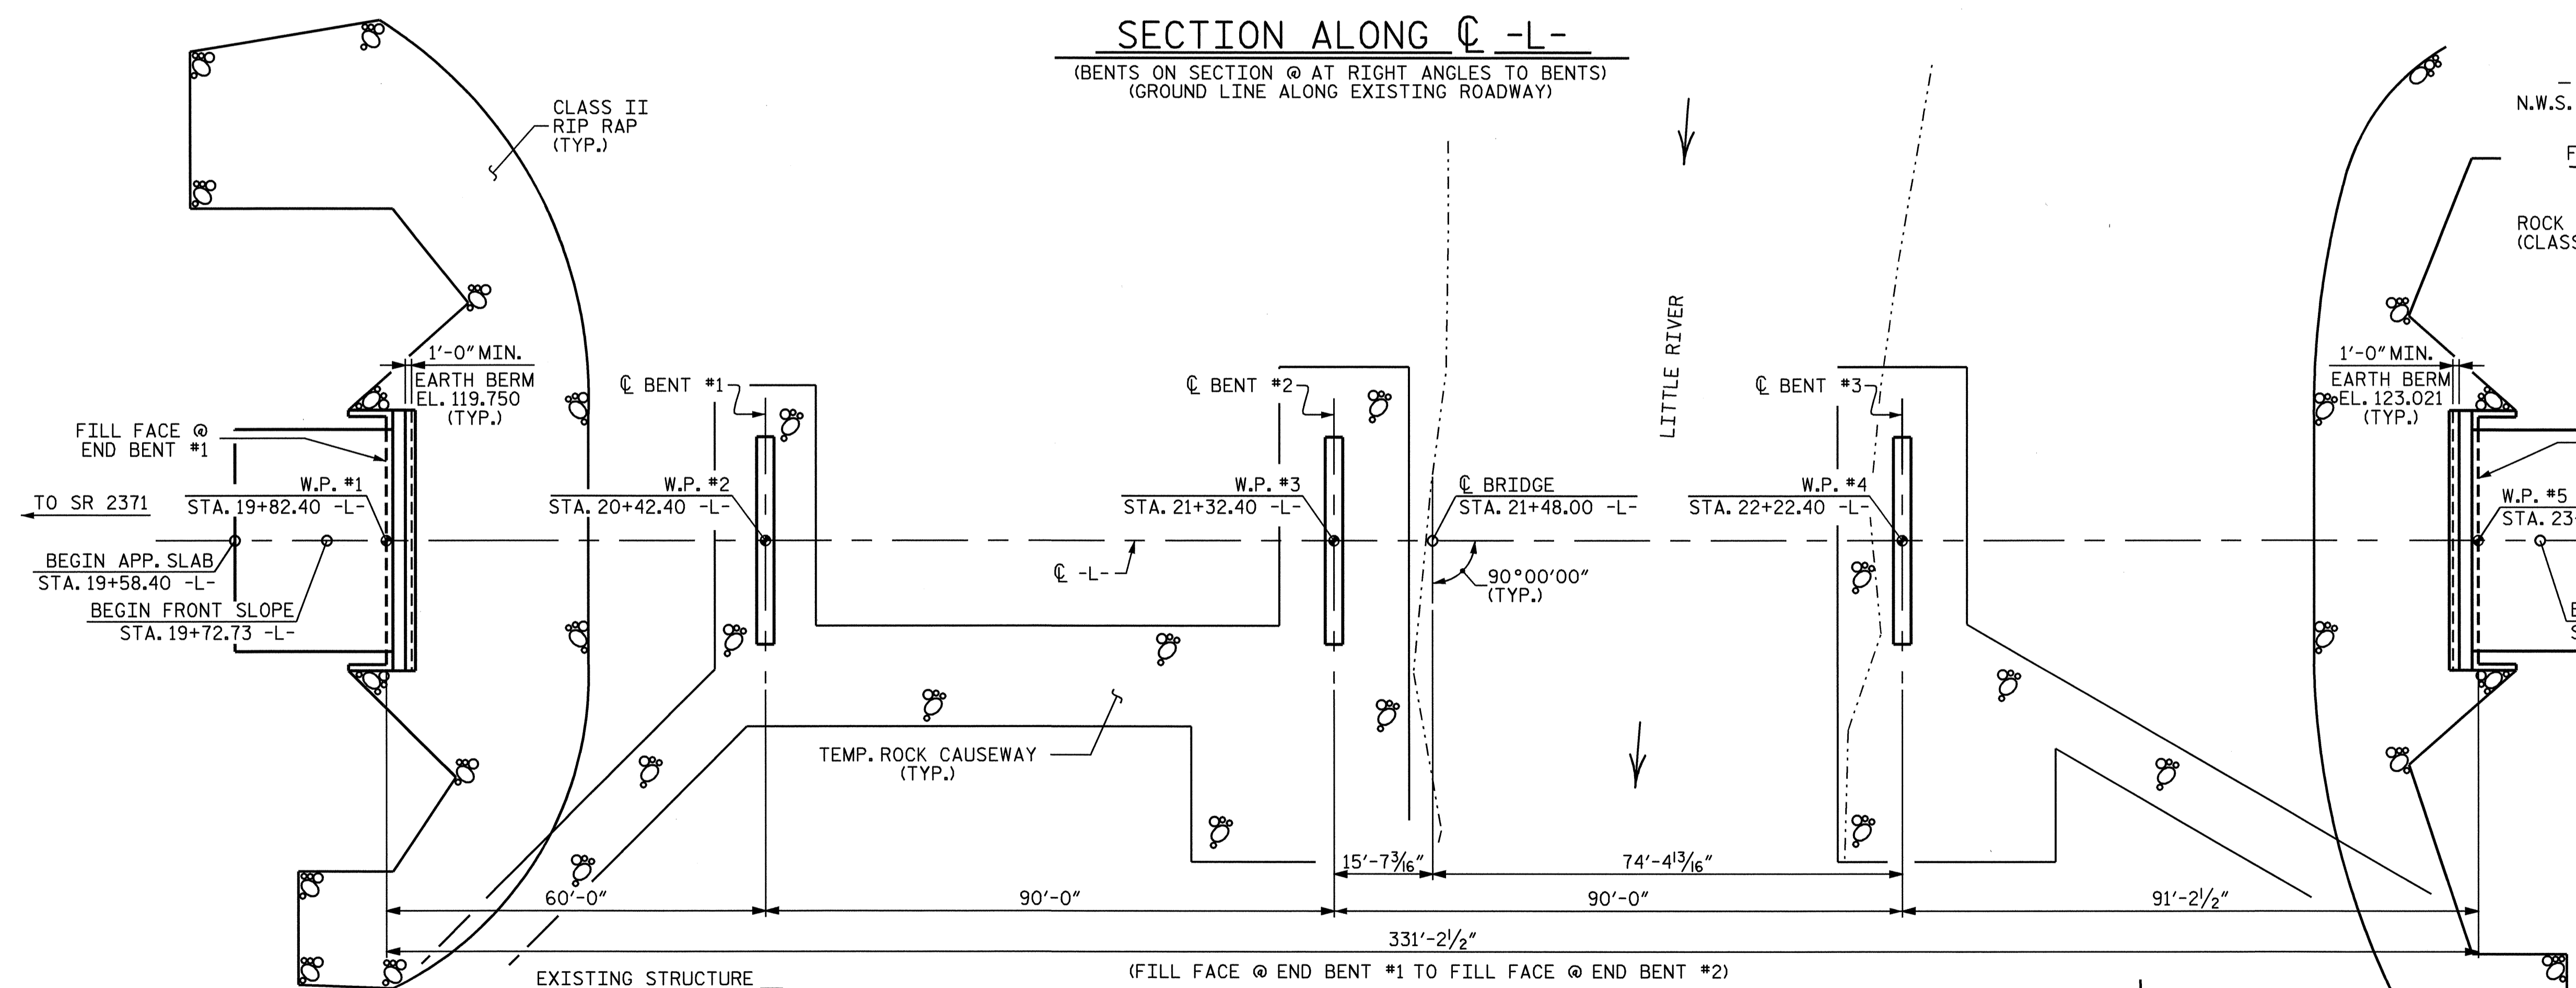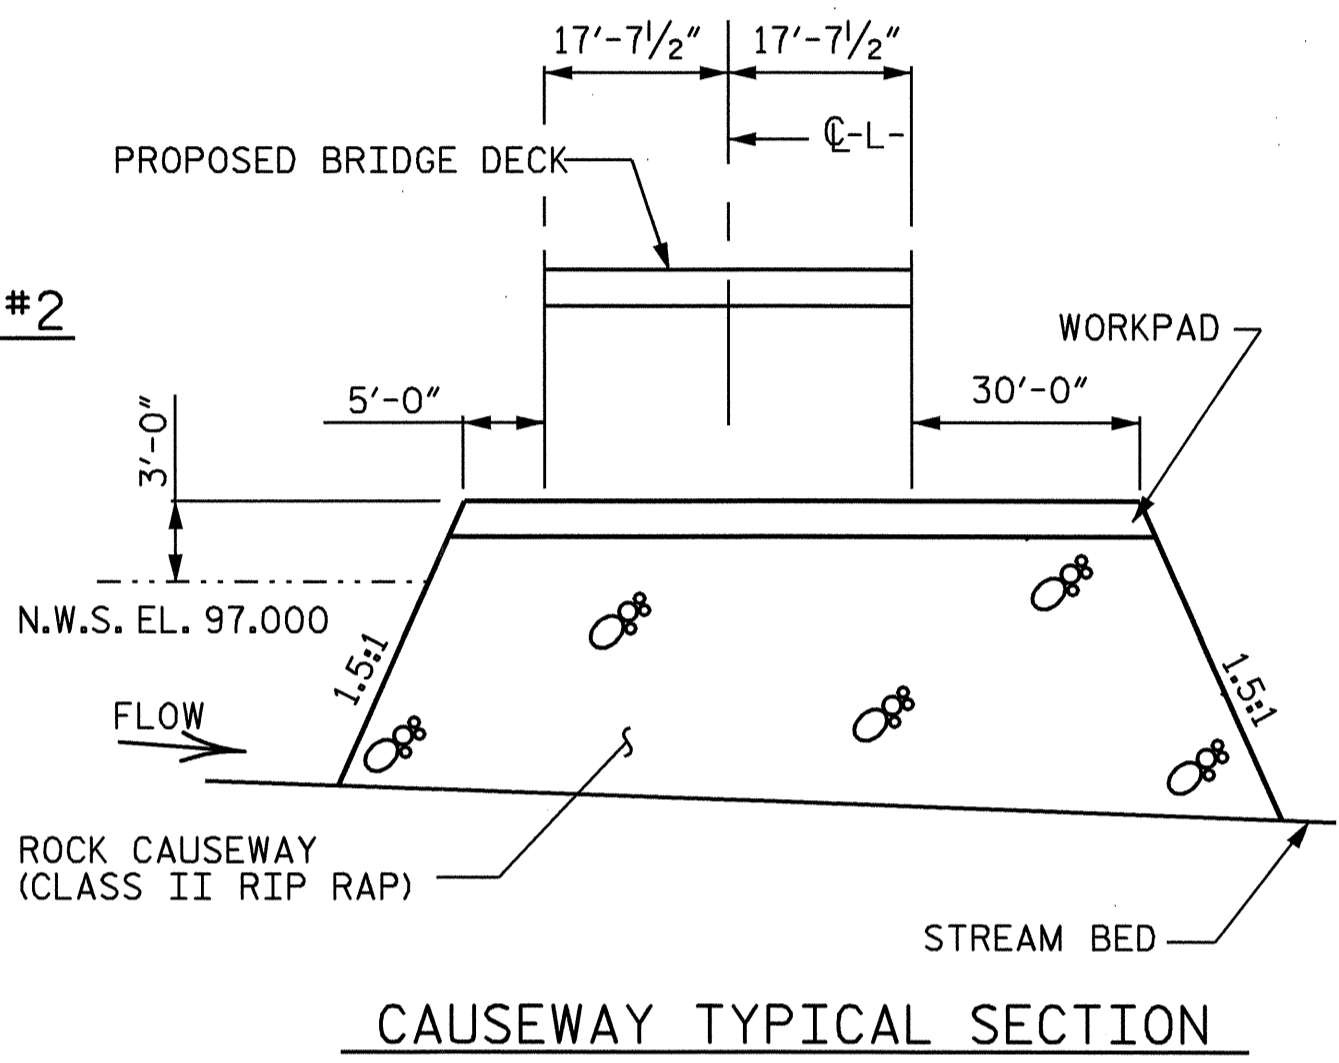

PROJECT NO. \_\_\_\_\_  
 STATION: B-3865  
JOHNSTON COUNTY  
21+48.00 -L-

SHEET 1 OF 3 REPLACES BRIDGE #212

STATE OF NORTH CAROLINA  
DEPARTMENT OF TRANSPORTATION  
RALEIGH

### GENERAL DRAWING

FOR BRIDGE OVER LITTLE RIVER ON SR 1002 BETWEEN SR 2371 AND SR 2342

REVISIONS						SHEET NO.	
NO.	BY:	DATE:	NO.	BY:	DATE:	S-1	
1			3			TOTAL SHEETS 33	
2			4				

DRAWN BY: D.A. DAVENPORT DATE: 2/19/04  
CHECKED BY: M. PATTERSON DATE: 3/2/04

