
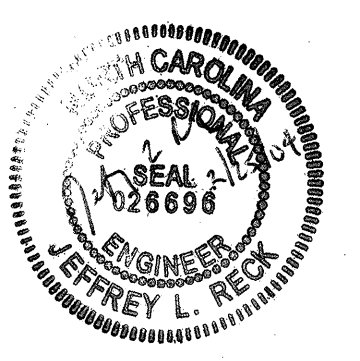



5/28/99

ROADWAY DESIGN
ENGINEER


HYDRAULICS
ENGINEER

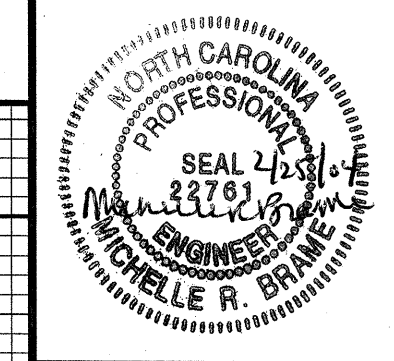

-DRIVE1-

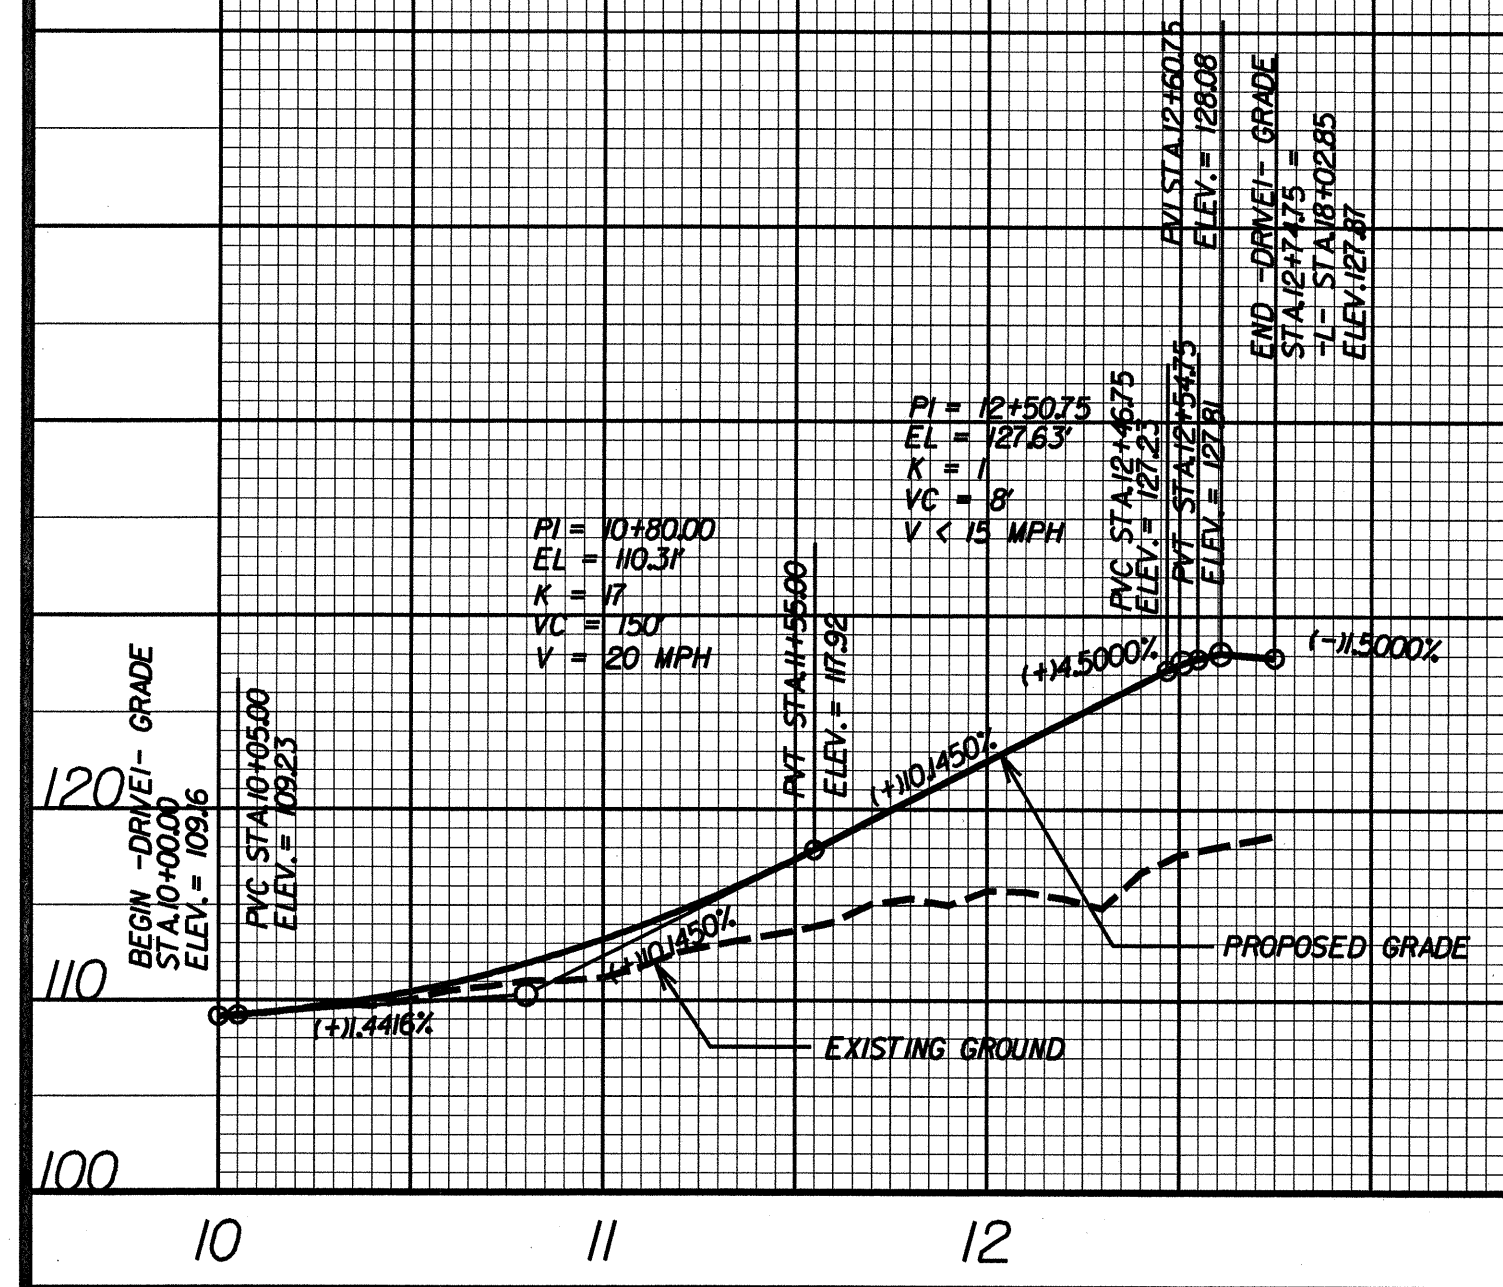

-DRIVE 2

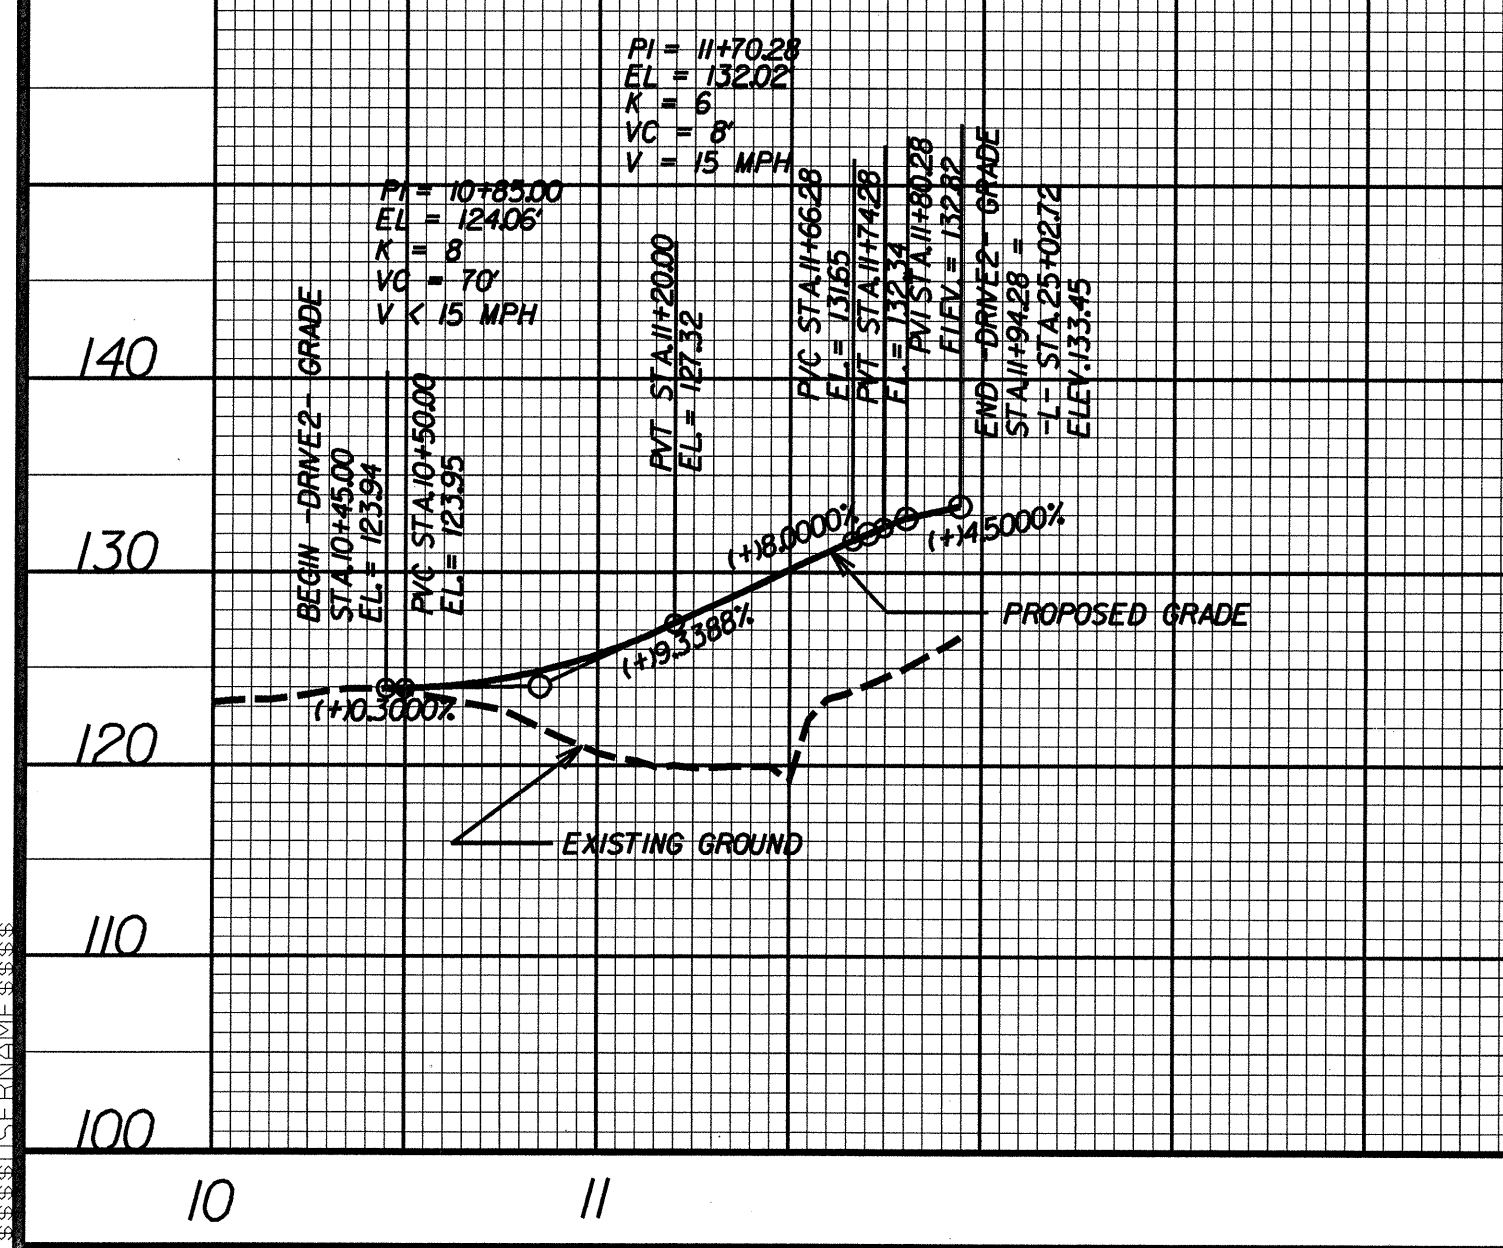

