
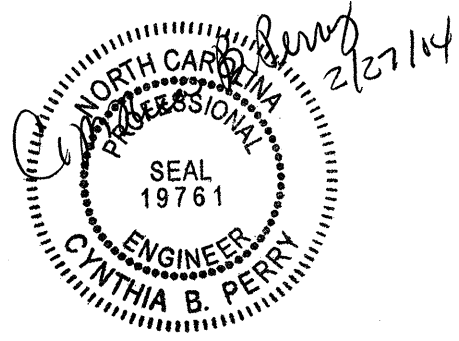
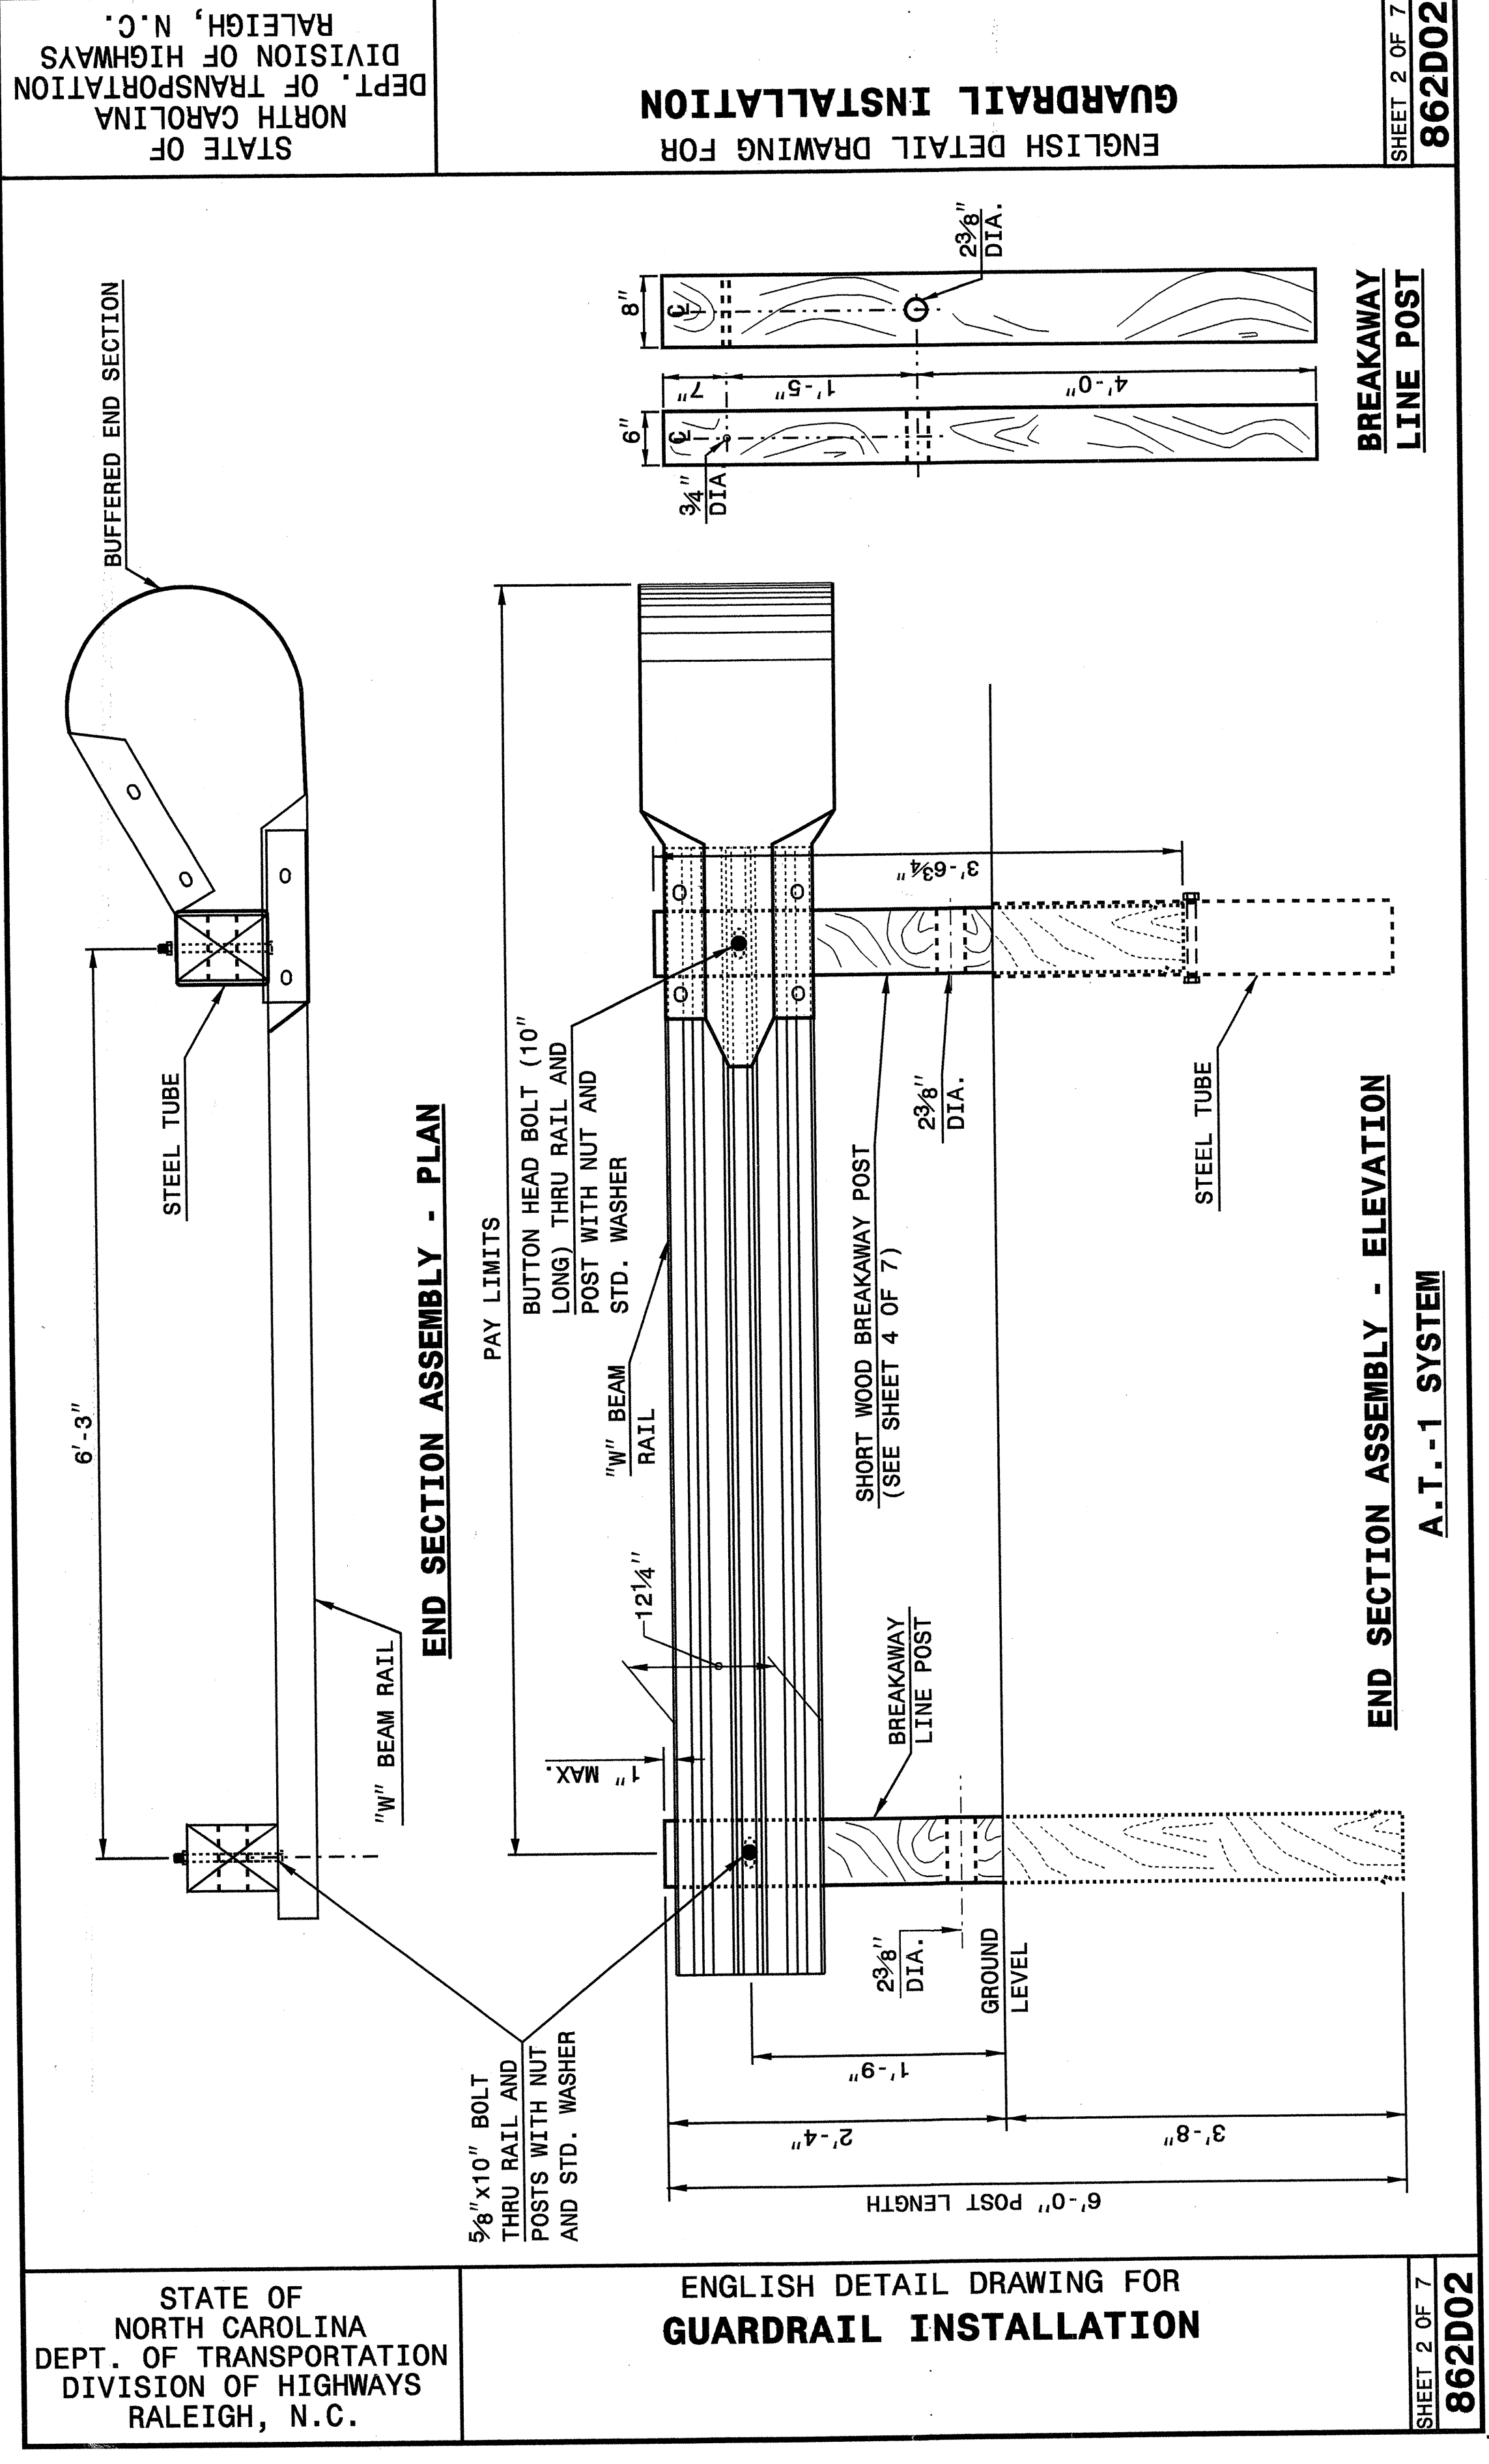


22-MAY-2003 10:17  
 M:\Special Details\ward\stds\02\Std to Special Details\english\86202\0862d02.dgn  
 ericward AT 0312200

5/14/99

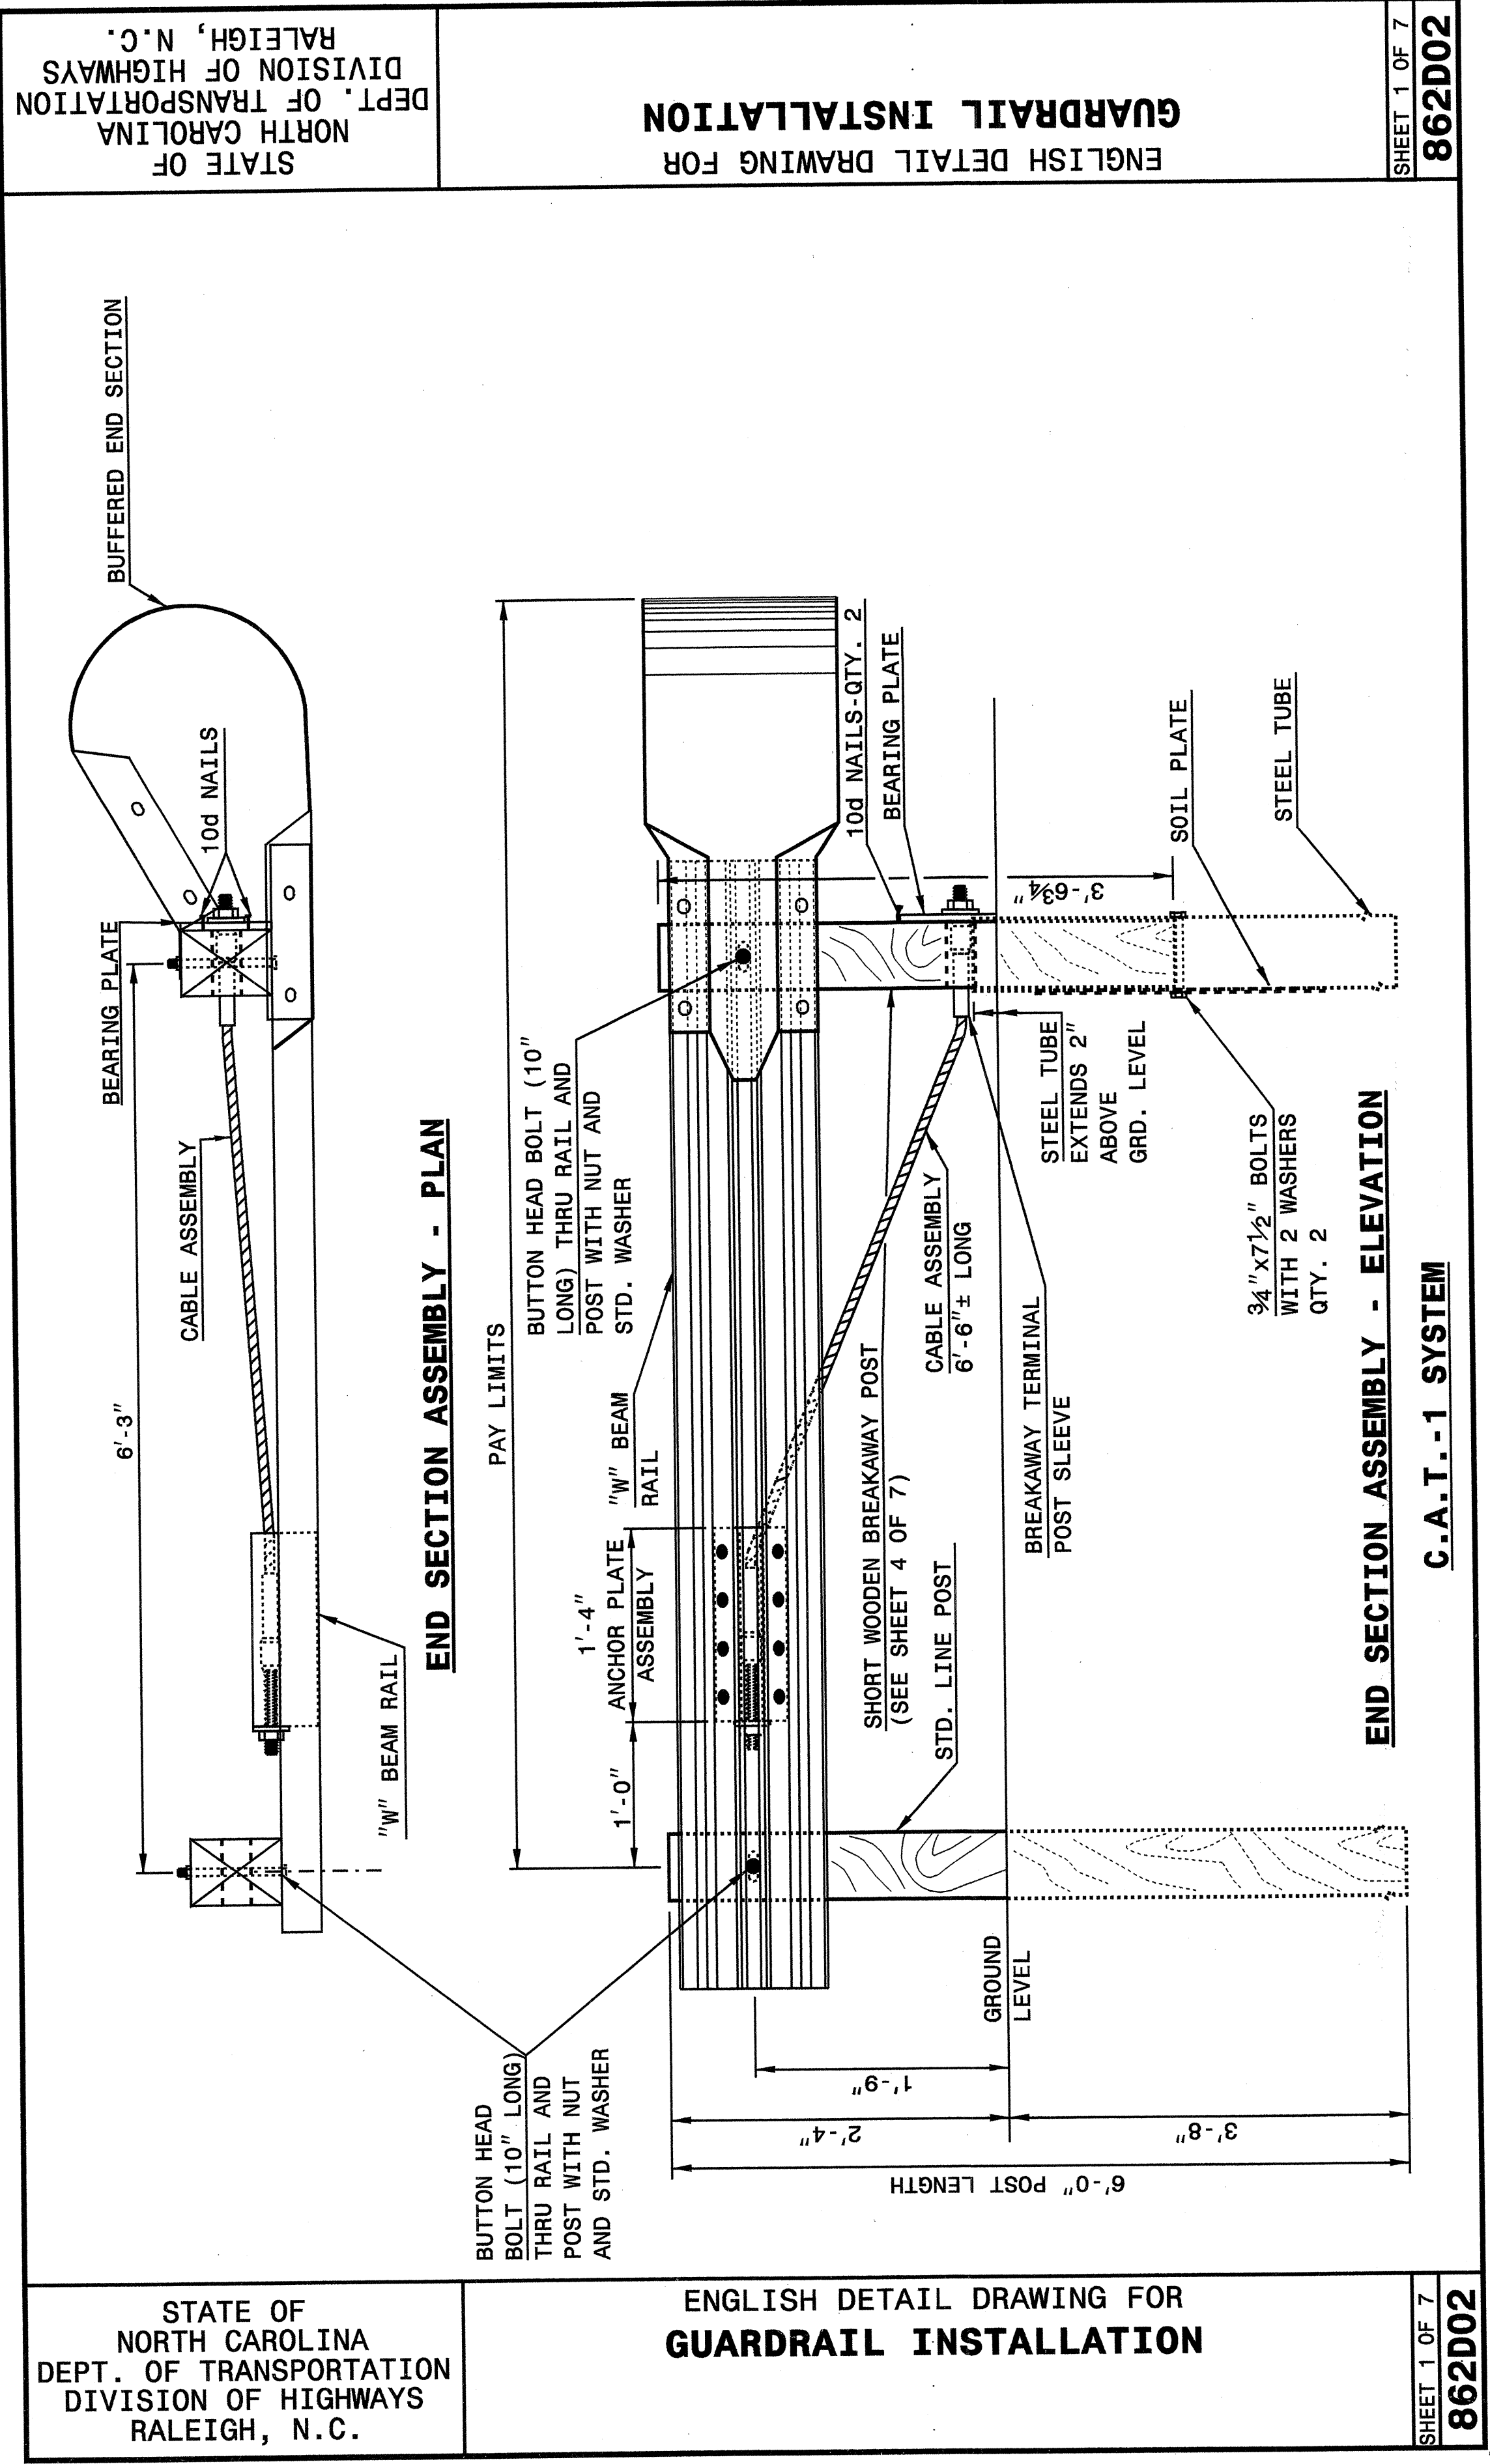

**DESIGN SERVICES UNIT  
 STANDARDS AND SPECIAL DESIGN**  
 Office 919-250-4128 FAX 919-250-4119

**SEE PLATE FOR TITLE**

ORIGINAL BY: 2002 STD.862.02 DATE:  
 MODIFIED BY: E.E. WARD DATE: 02-09-03  
 CHECKED BY: [Signature] DATE: 5-03  
 FILE SPEC.: /usr/stds/02todes/01/english/86202/862d02.dgn