
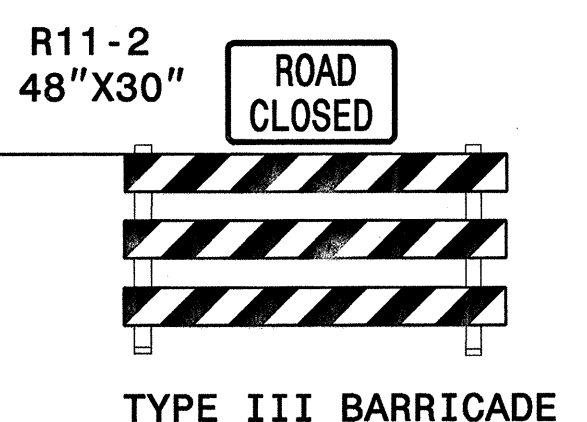
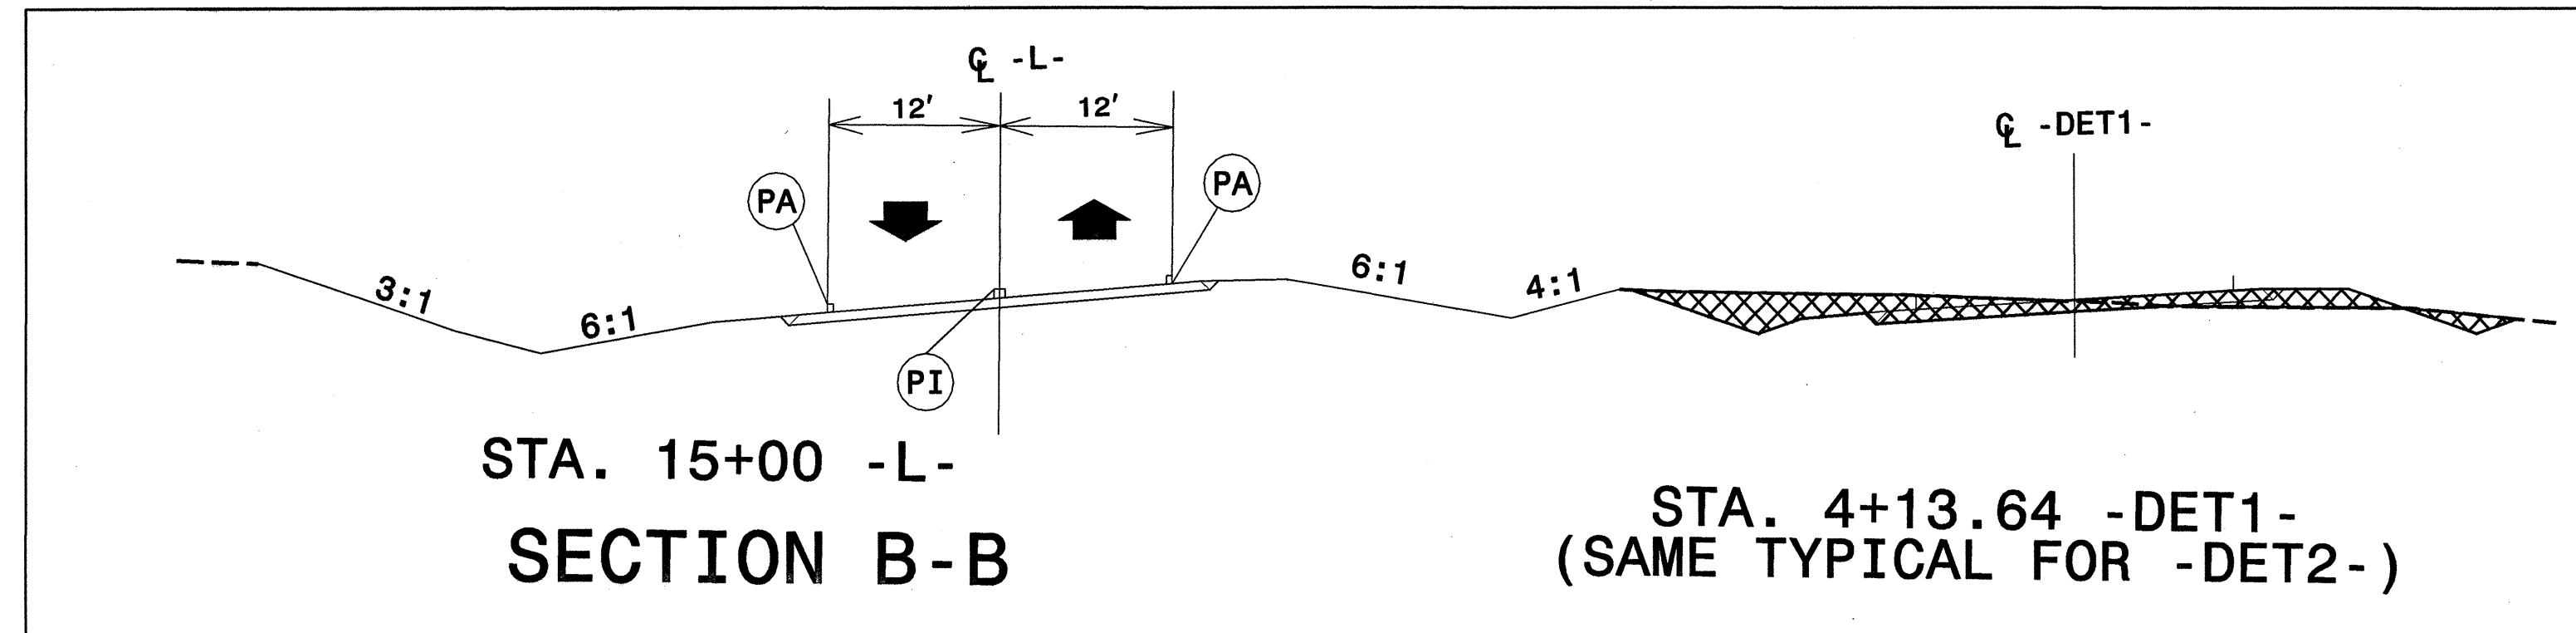


SEE SHEET TCP-5 FOR TEMPORARY PAVEMENT MARKING SCHEDULE
 SEE SHEET TCP-1 (TITLE SHEET) FOR FINAL PAVEMENT MARKING SCHEDULE

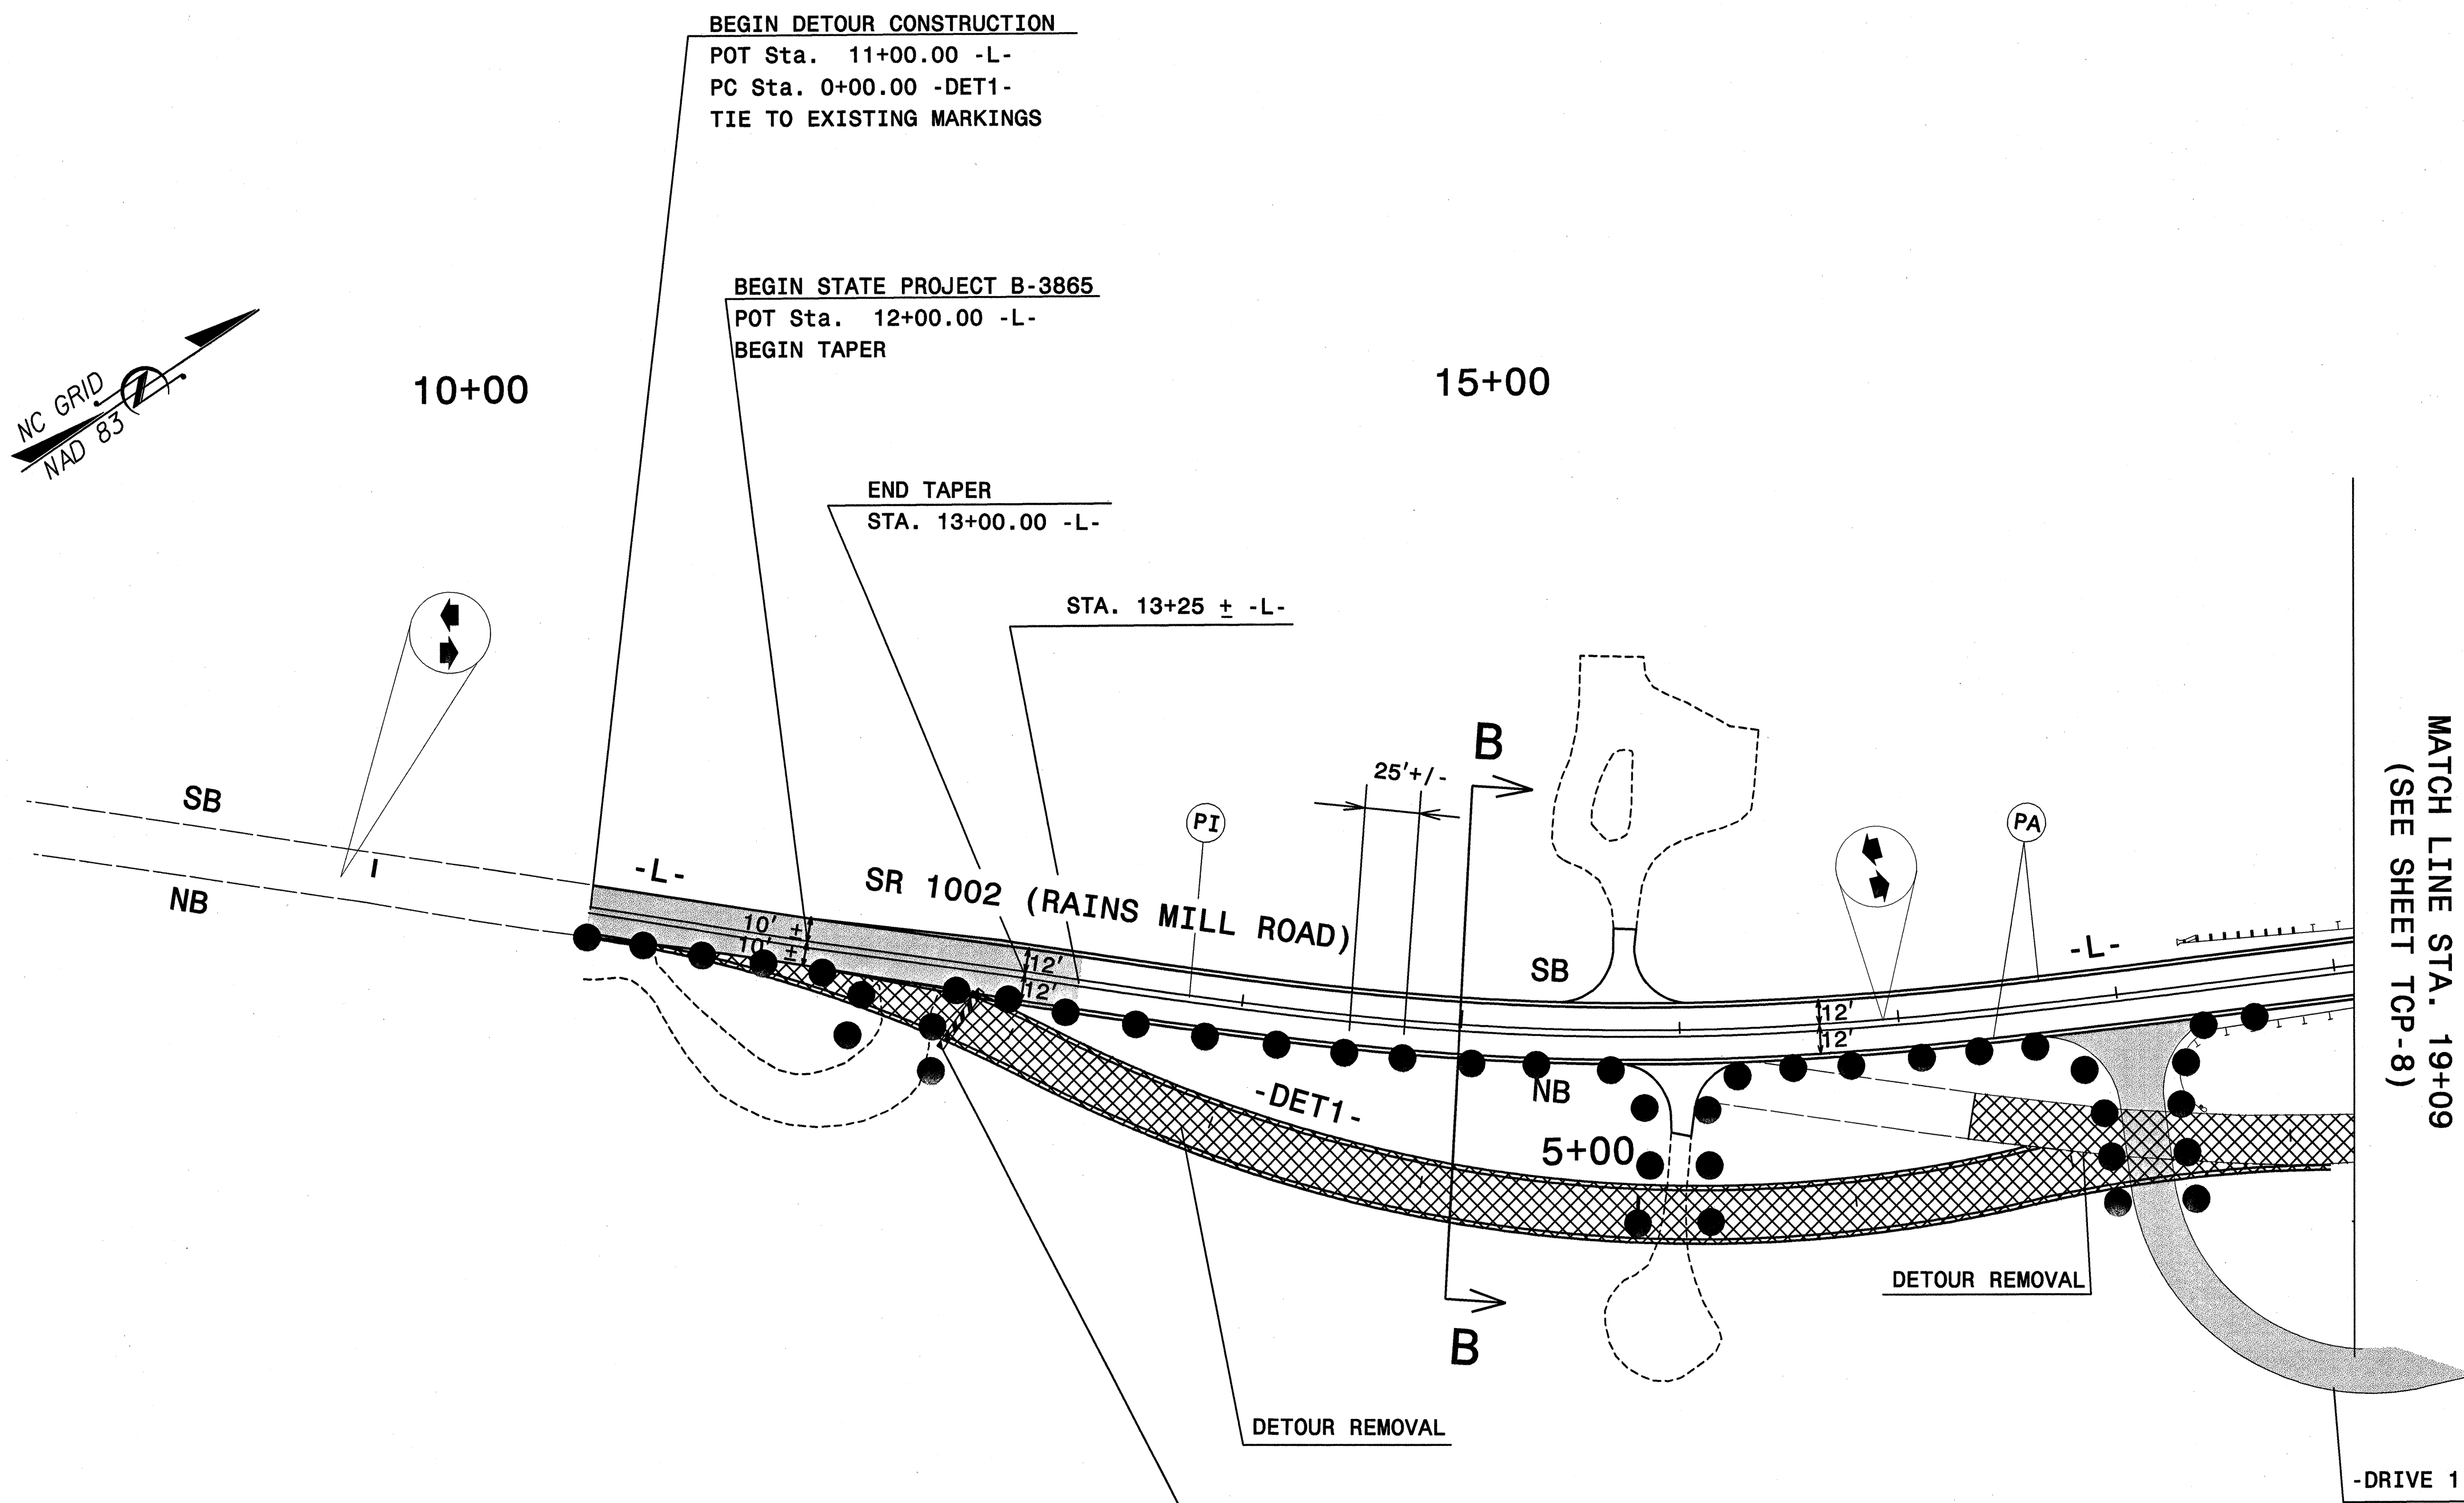

MATCH LINE STA. 19+09
 (SEE SHEET TCP-8)

APPROVED: _____	DATE: _____	DETAIL 2 - PHASE 2, STEPS 2-3 & PHASE 3, STEPS 1-3	
	SCALE: NONE		
	DATE: 1-16-04		
	DWG. BY: JMS		
	DESIGN BY: MRB		
REVIEWED BY: MRB		REVISIONS	

\$\$\$\$\$SYTIME\$\$\$\$\$
 \$\$\$SERVTIME\$\$\$