


TIP: B-3865

T.I.P. NO.	SHEET NO.
B-3865	UC-1



STATE OF NORTH CAROLINA
DIVISION OF HIGHWAYS

**UTILITY CONSTRUCTION PLANS
JOHNSTON COUNTY**

**LOCATION: BRIDGE NO. 212 OVER LITTLE RIVER
AND APPROACHES ON SR 1002**

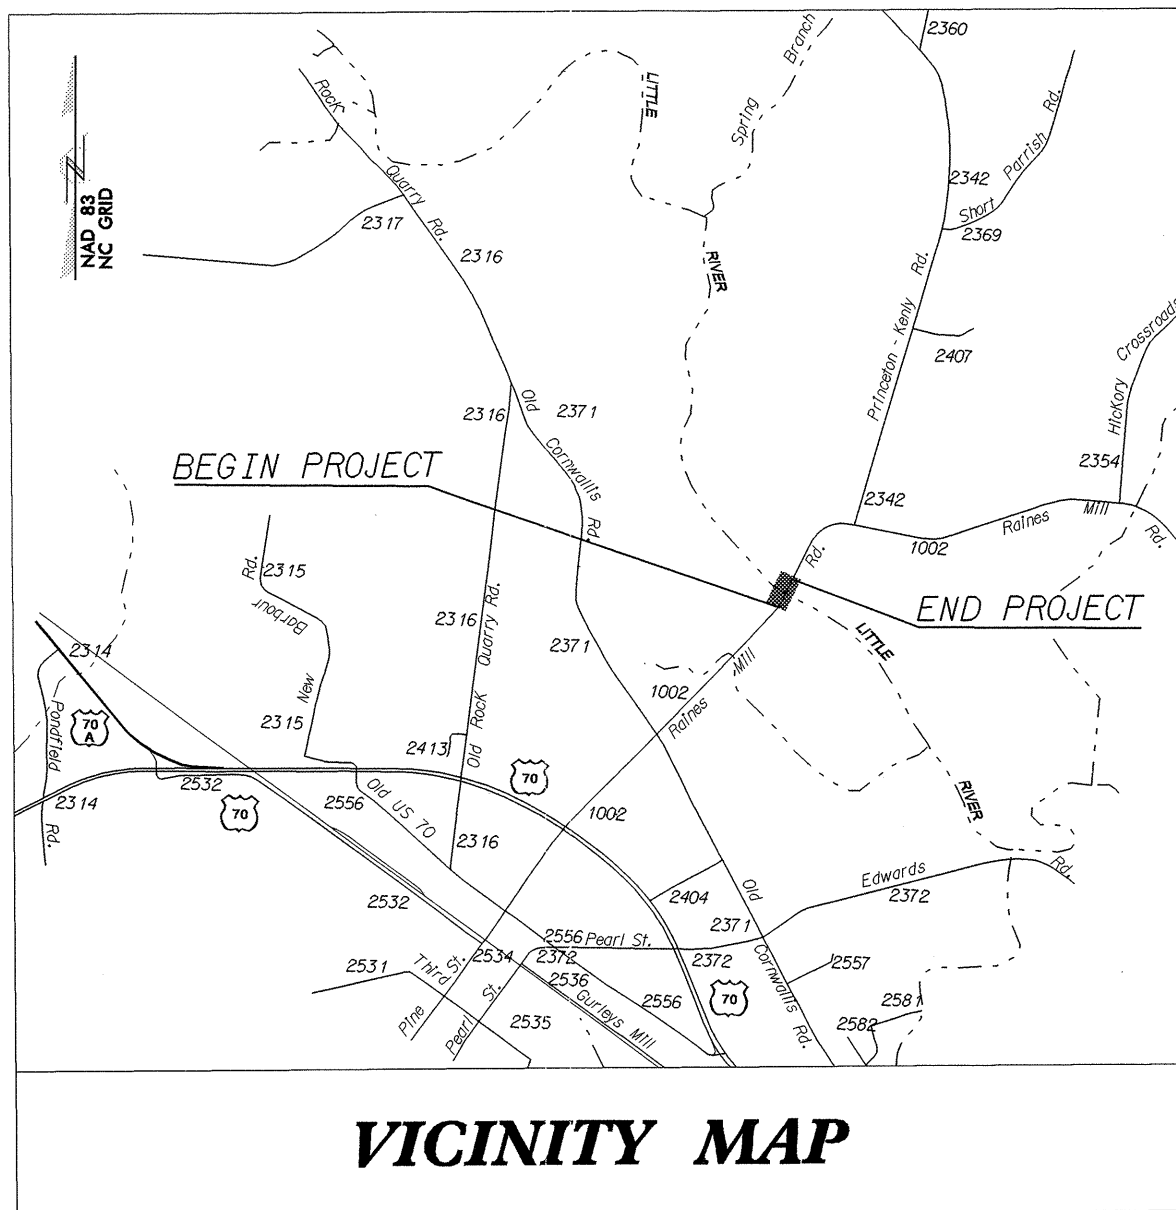

VICINITY MAP

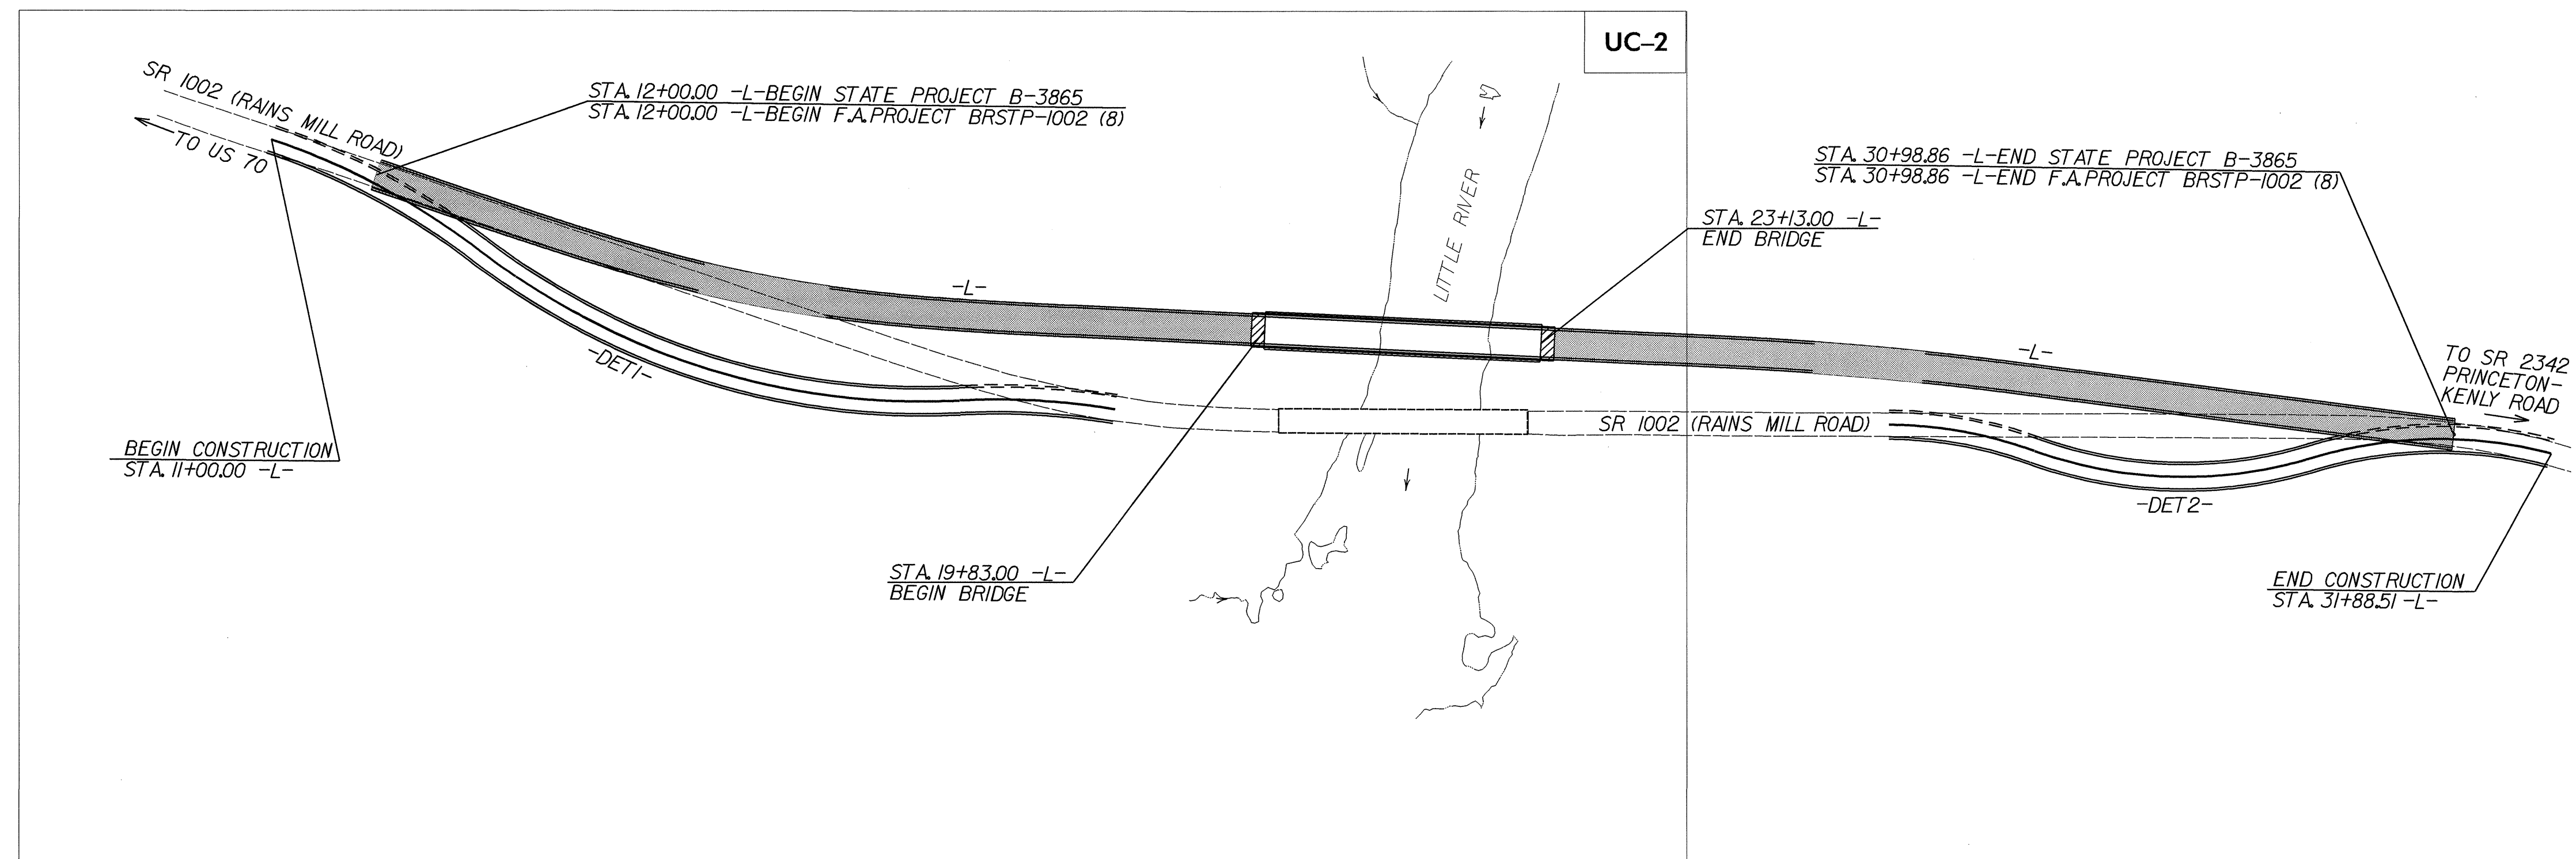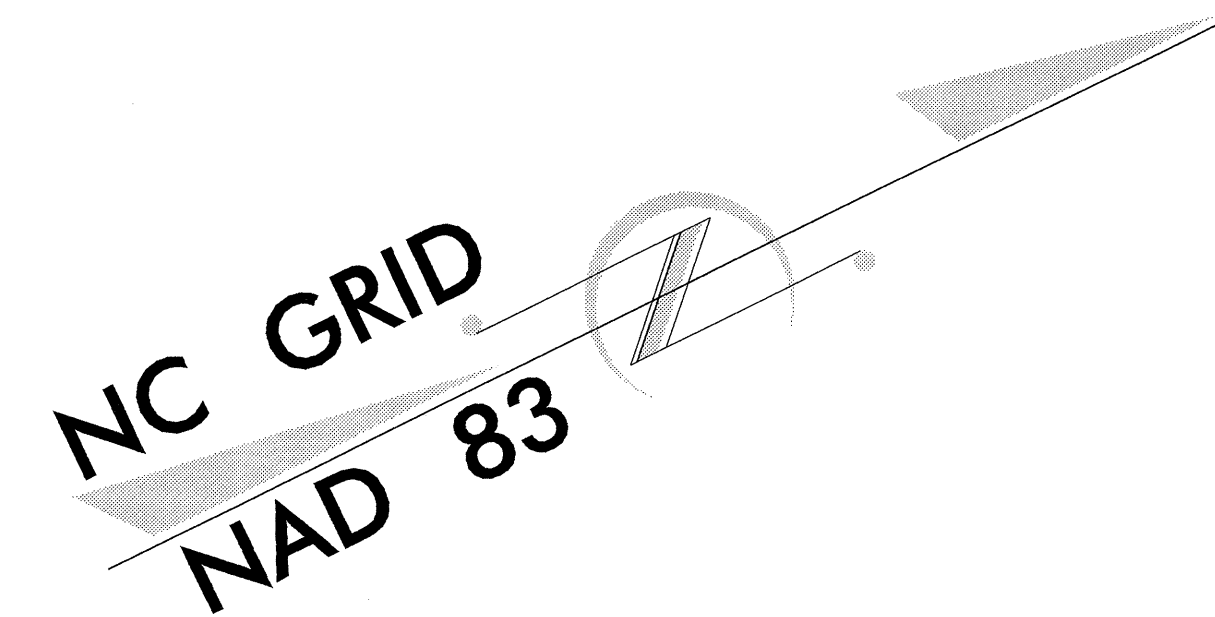

INDEX OF SHEETS	
SHEET NO.	DESCRIPTION
UC-1	TITLE SHEET
UC-2	UTILITY CONSTRUCTION PLAN SHEETS

WATER AND SEWER OWNERS ON PROJECT
(1) WATER - JOHNSTON COUNTY

SEAL

 DONALD B. WILKINS
 ENGINEER
 1/16/04

PREPARED IN THE OFFICE OF:
**DIVISION OF HIGHWAYS
 DESIGN SERVICES
 UTILITY SECTION**
 1591 MAIL SERVICES CENTER
 RALEIGH, NC 27699-1591
 PHONE (919) 256-4128
 FAX (919) 256-4119

Roger Worthington, P.E. UTILITIES SECTION ENGINEER
R. B. WILKINS, P.E. UTILITIES SQUAD LEADER PROJECT ENGINEER
MICHAEL R. BRIGHT UTILITIES PROJECT DESIGNER