


02/03/98
SYTIME
SYTIME
SYTIME

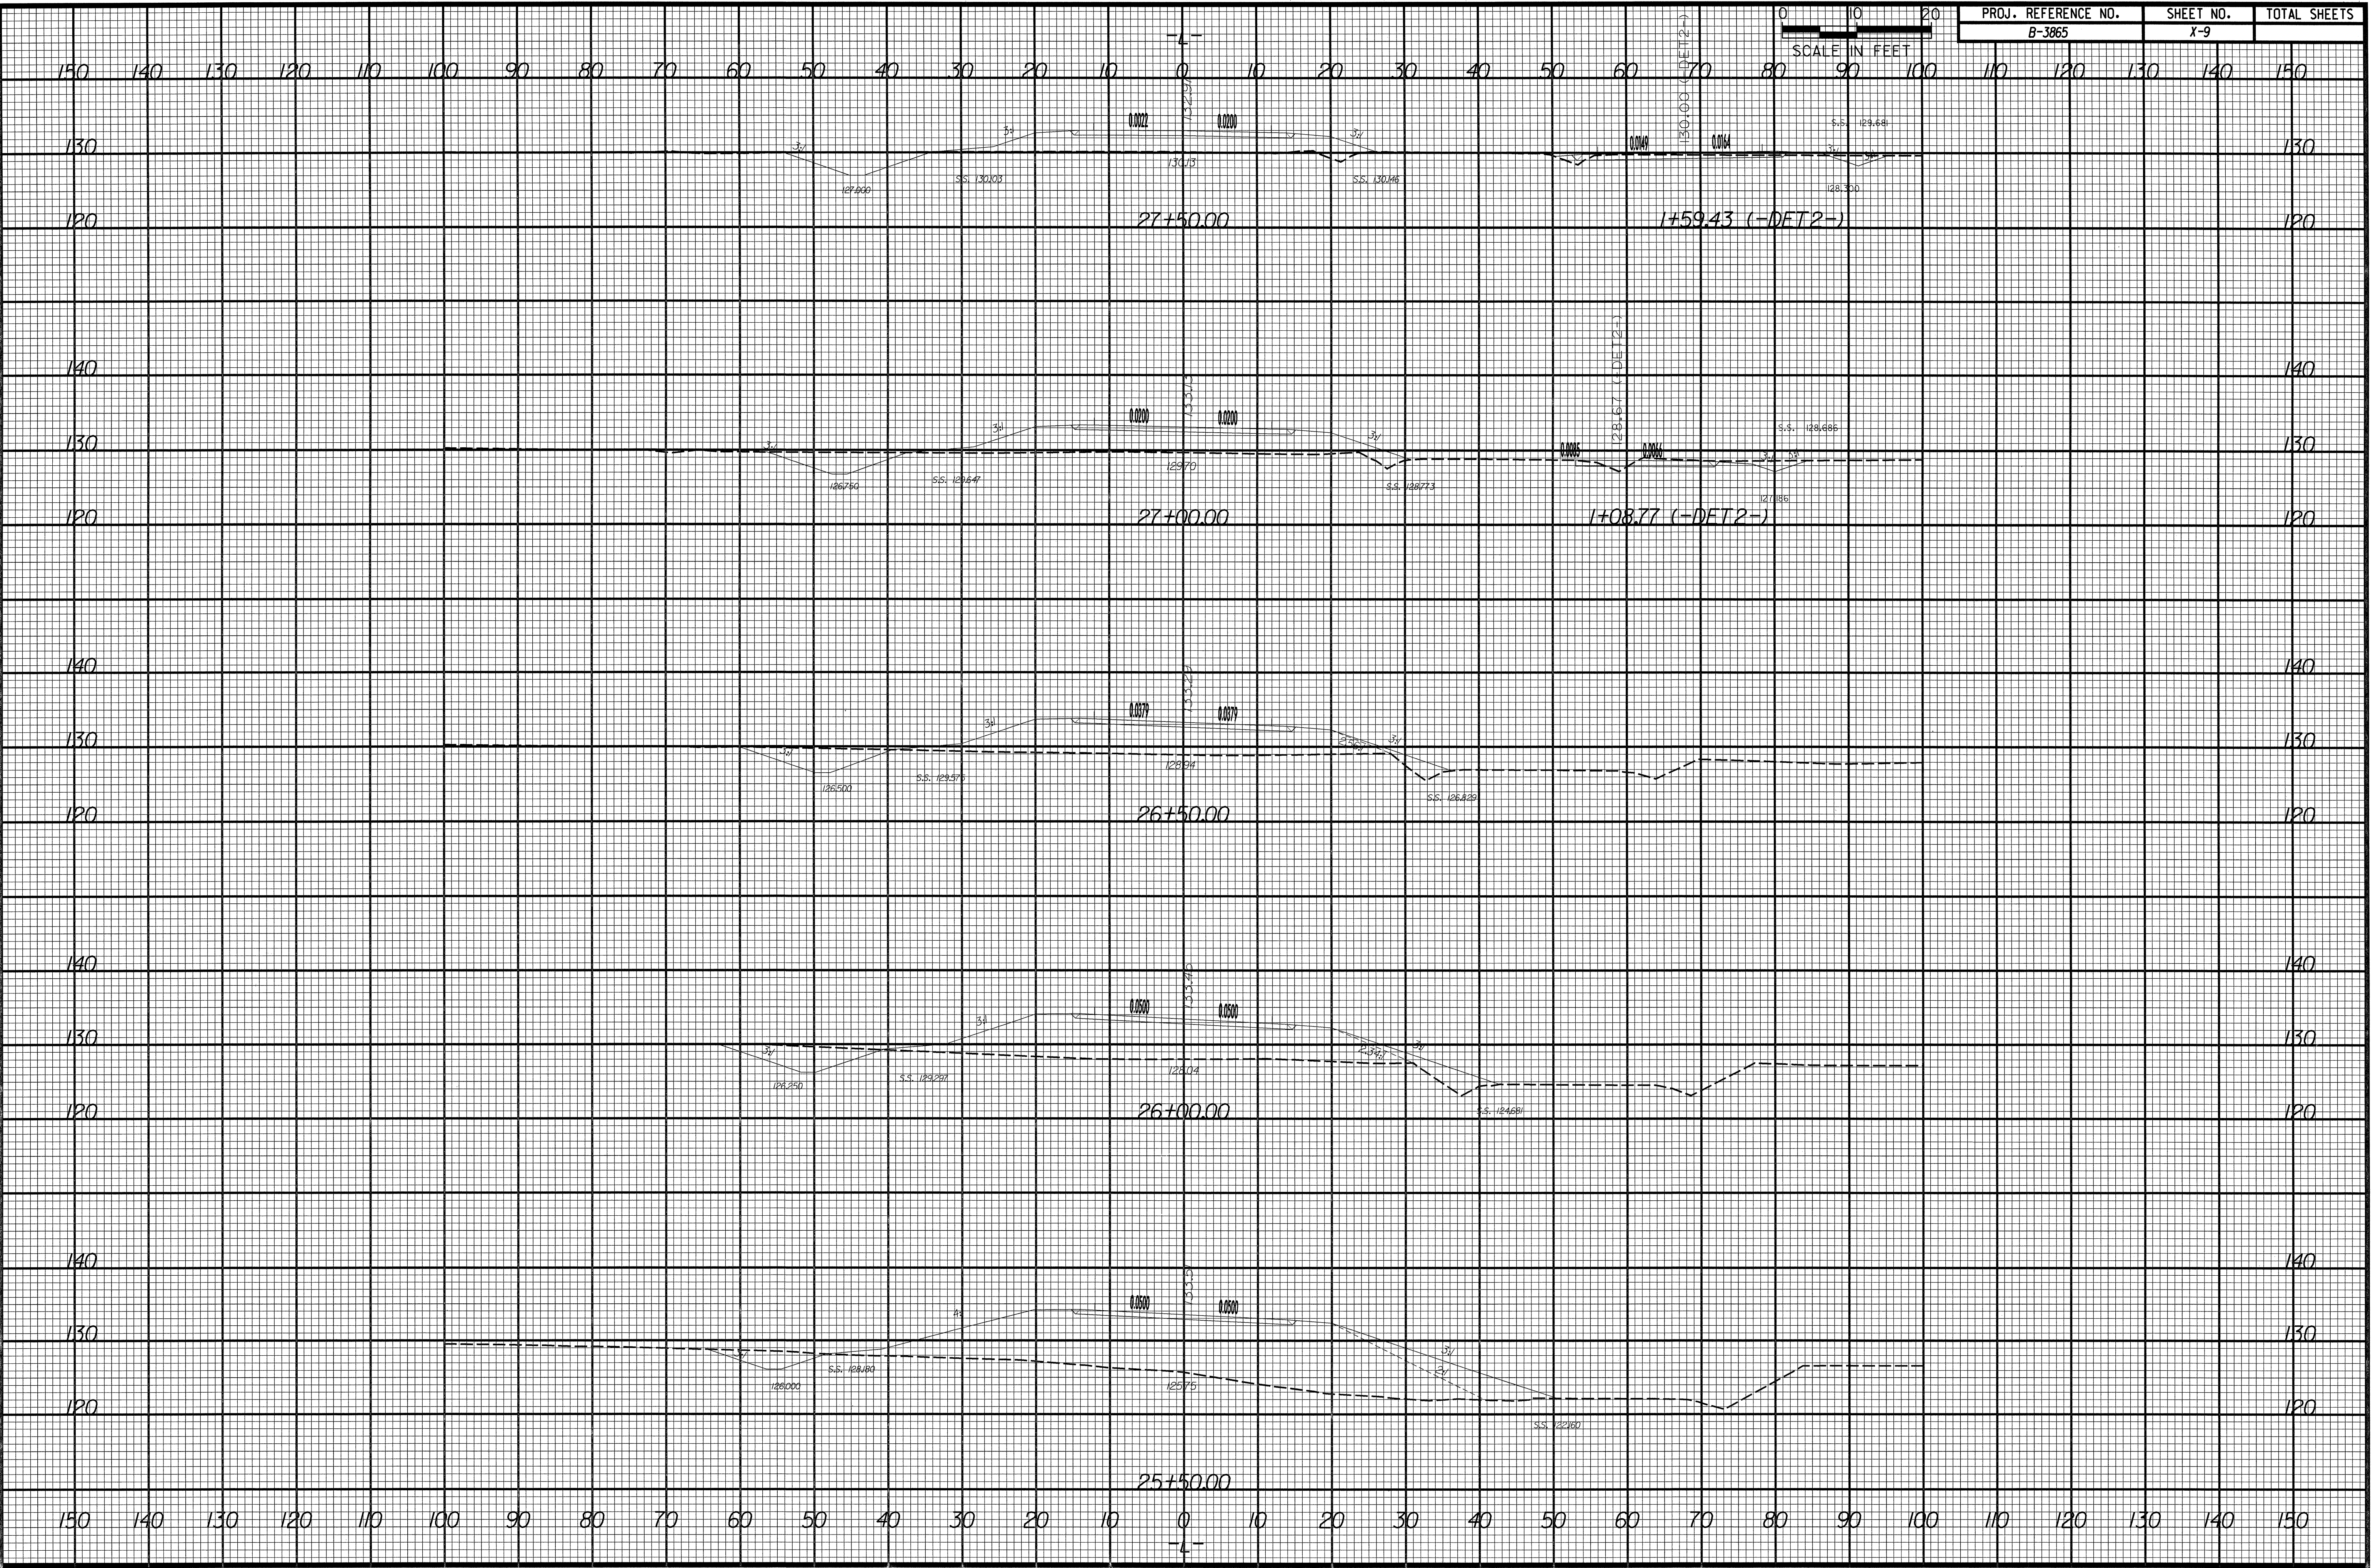

PROJ. REFERENCE NO. B-3865 SHEET NO. X-9 TOTAL SHEETS

