



02/03/98
SHEET NO. X-8
TOTAL SHEETS 150

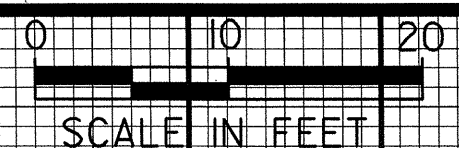

PROJ. REFERENCE NO.	SHEET NO.	TOTAL SHEETS
B-3885	X-8	150

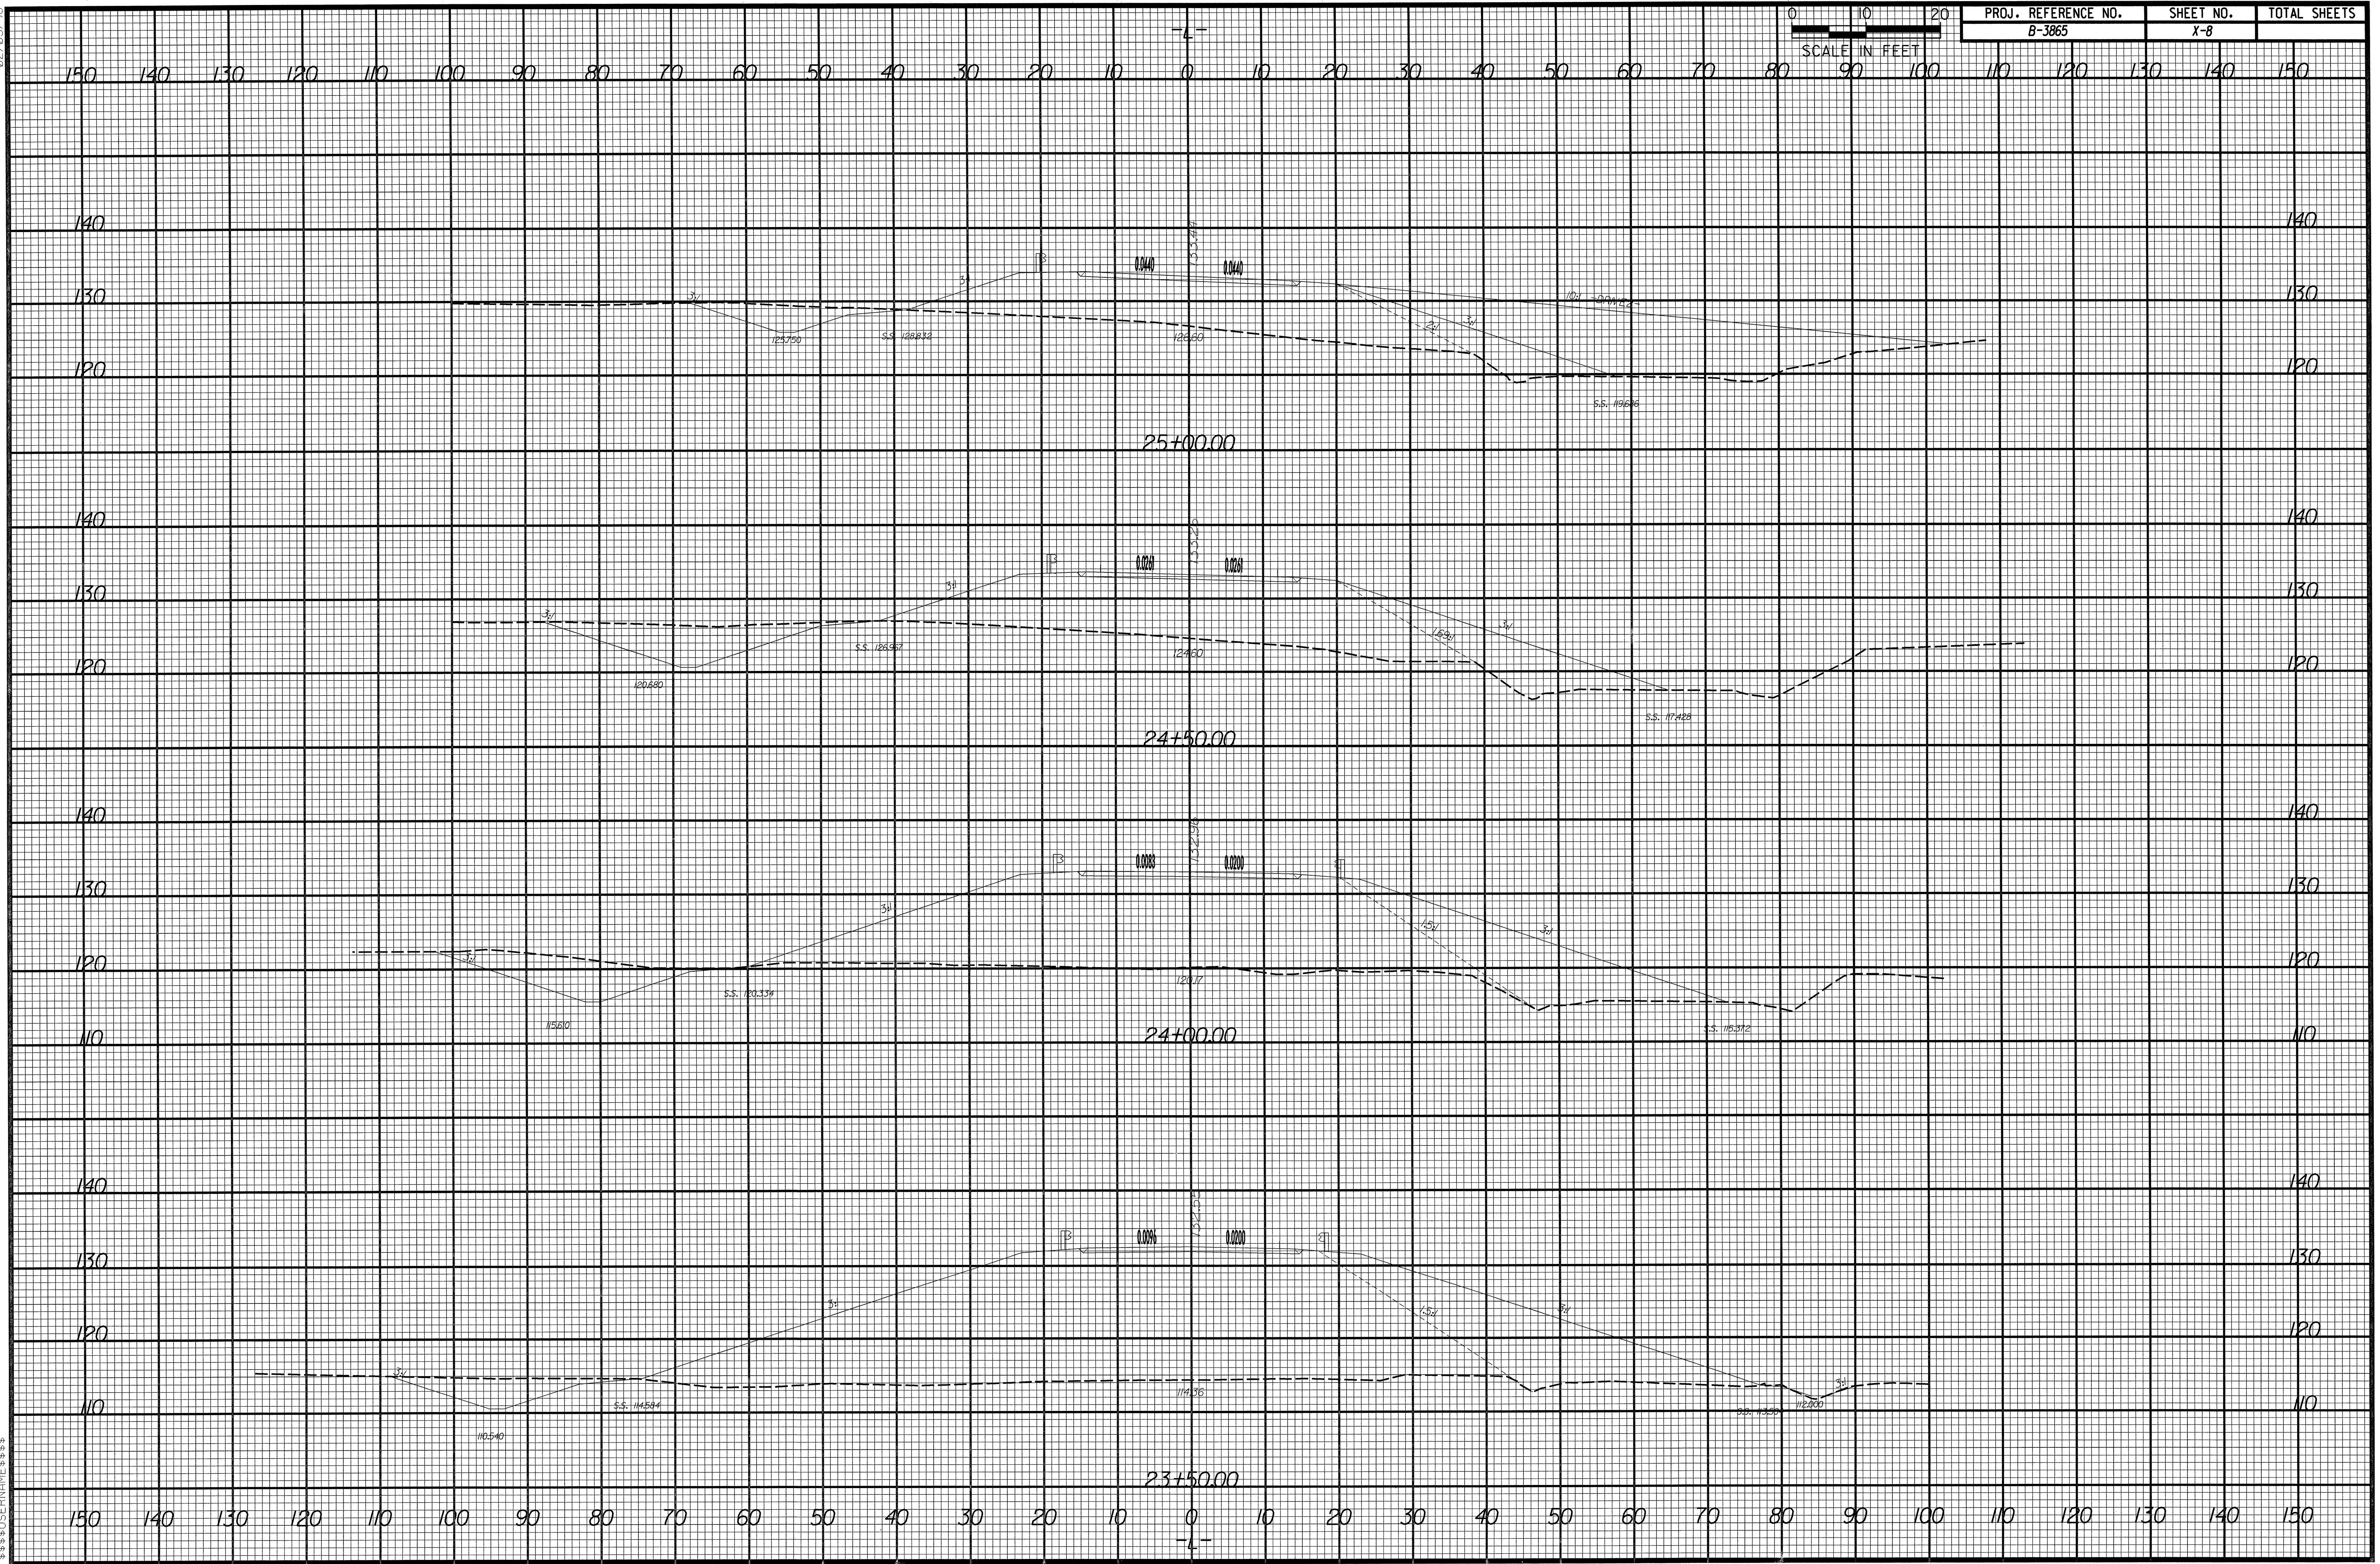

----- TEMPORARY SLOPE