



02.103.98

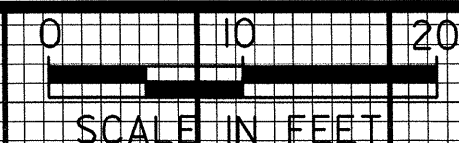

PROJ. REFERENCE NO. B-3865	SHEET NO. X-3	TOTAL SHEETS
-------------------------------	------------------	--------------

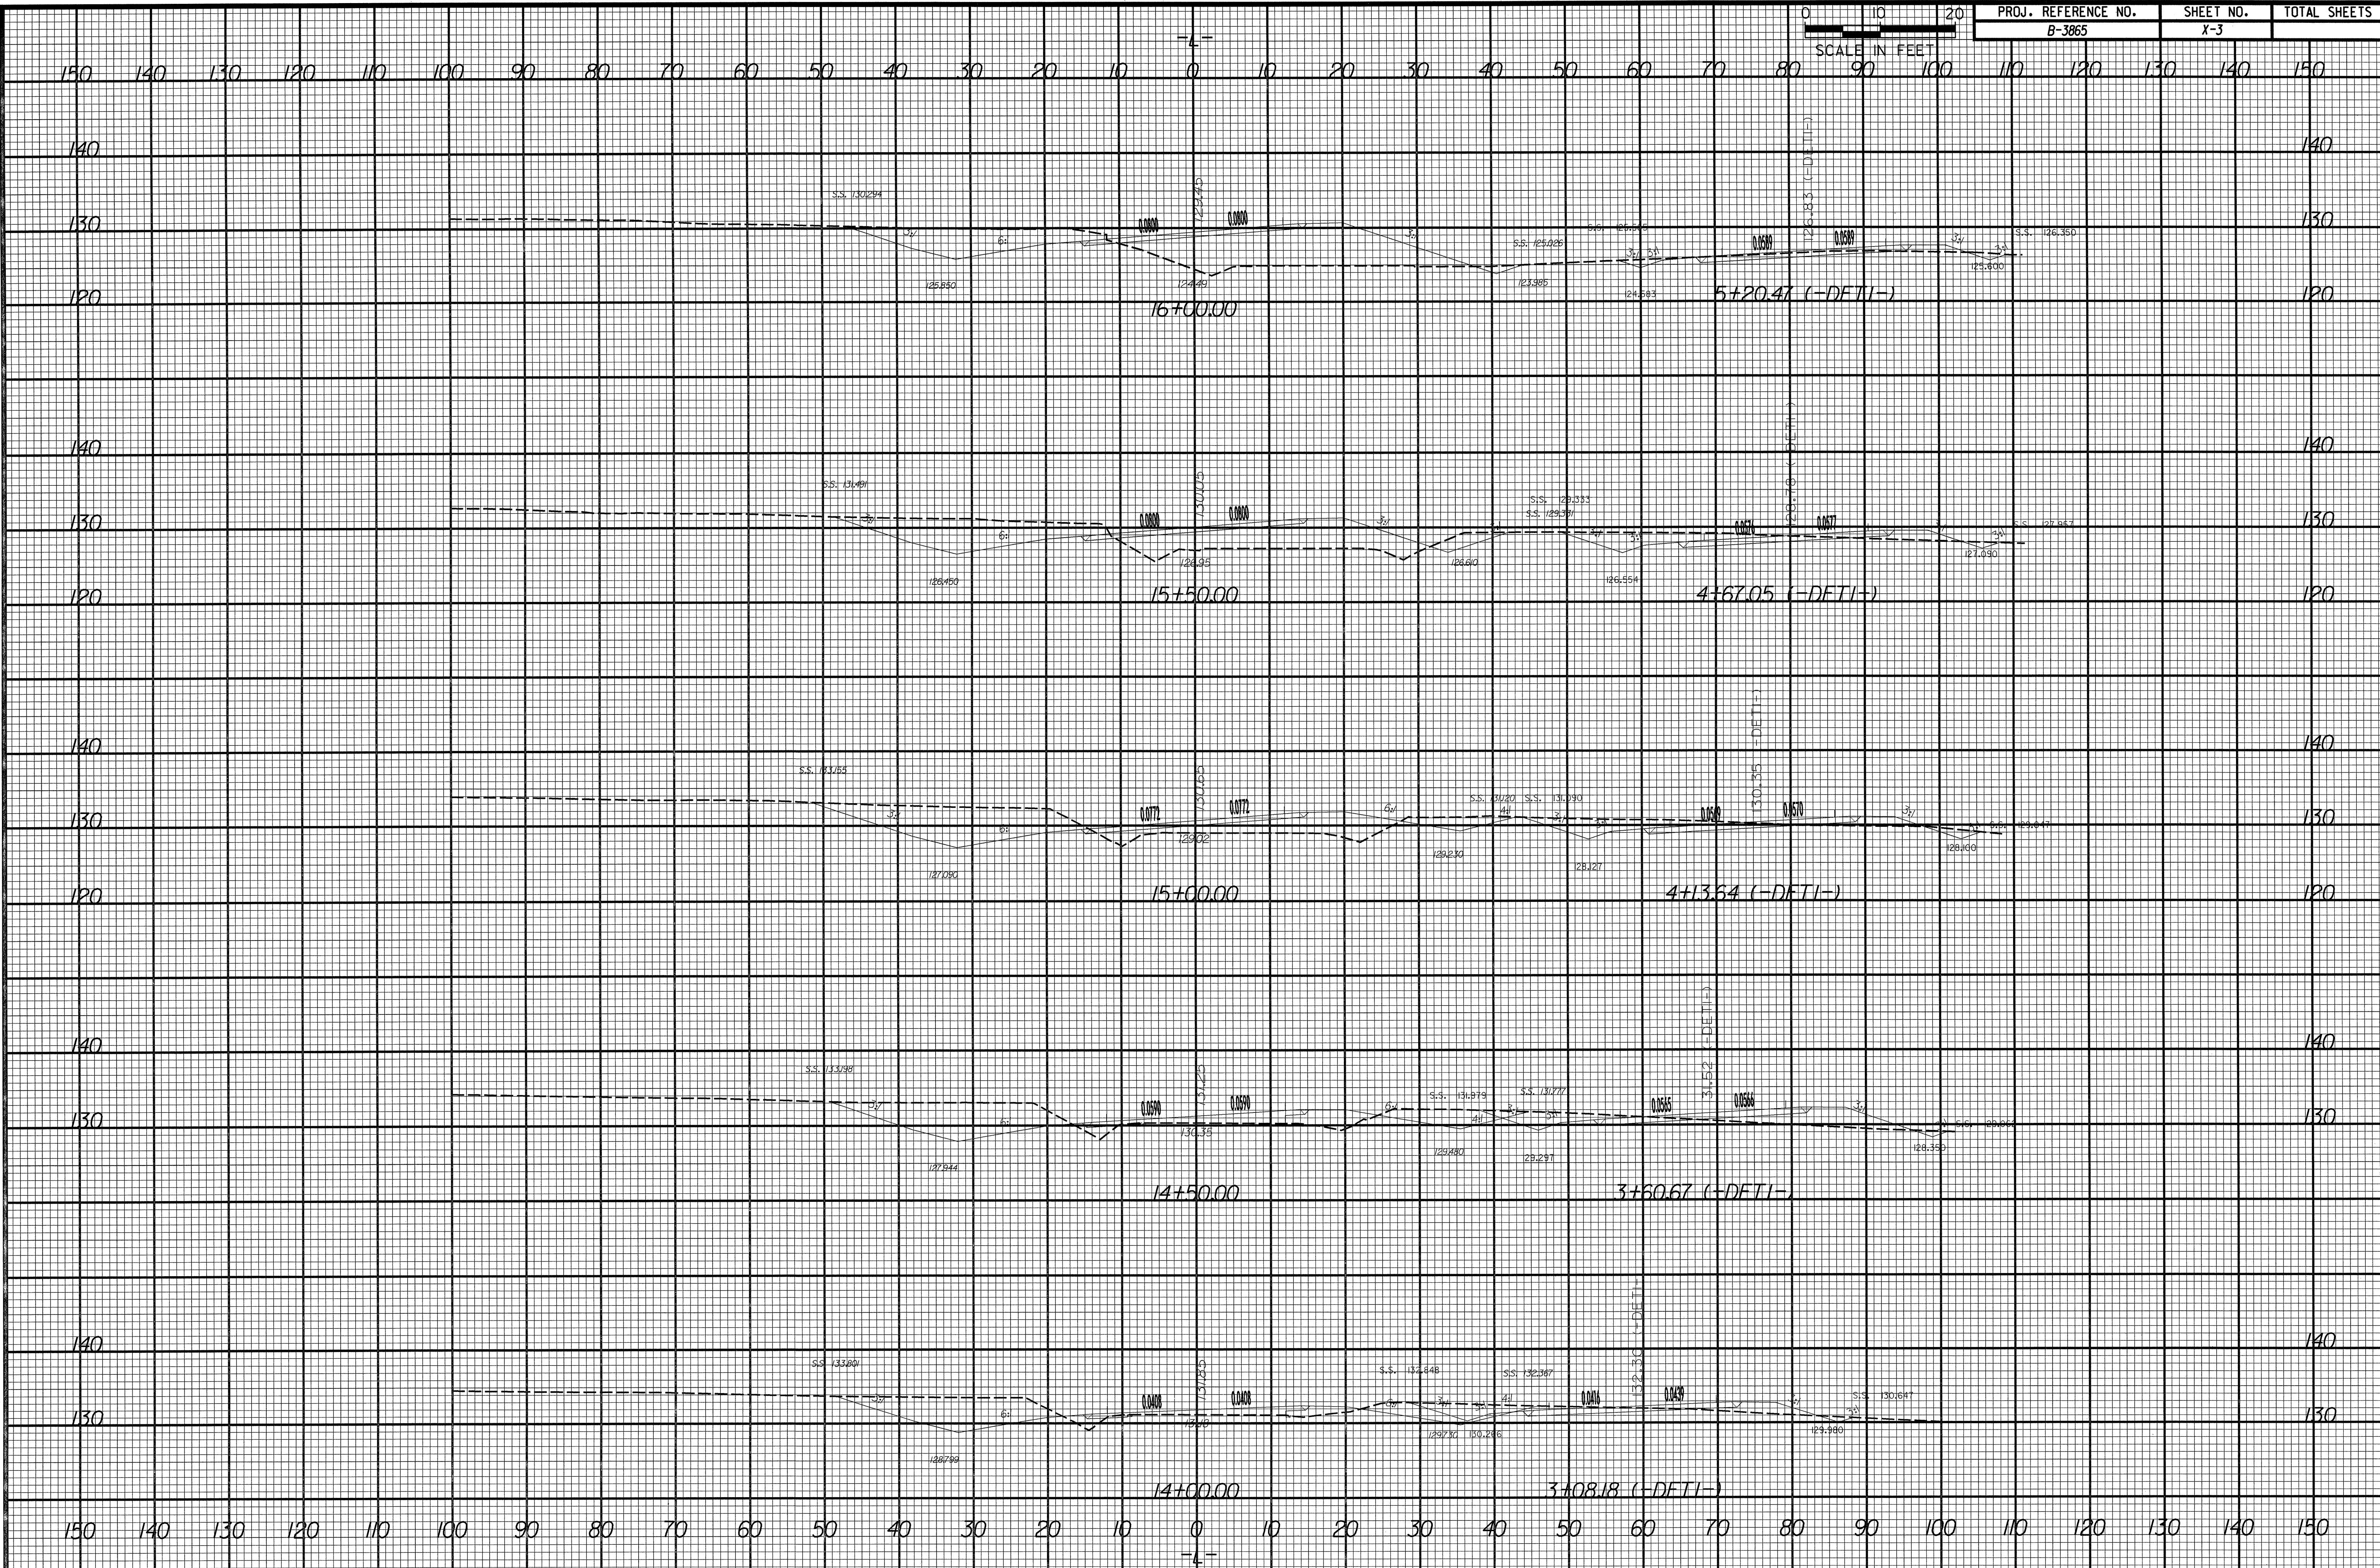

----- TEMPORARY SLOPE