



86/3/20/20

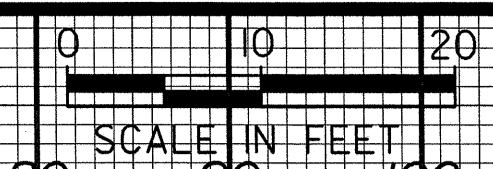

PROJ. REFERENCE NO.	SHEET NO.	TOTAL SHEETS
B-3865	X-2	

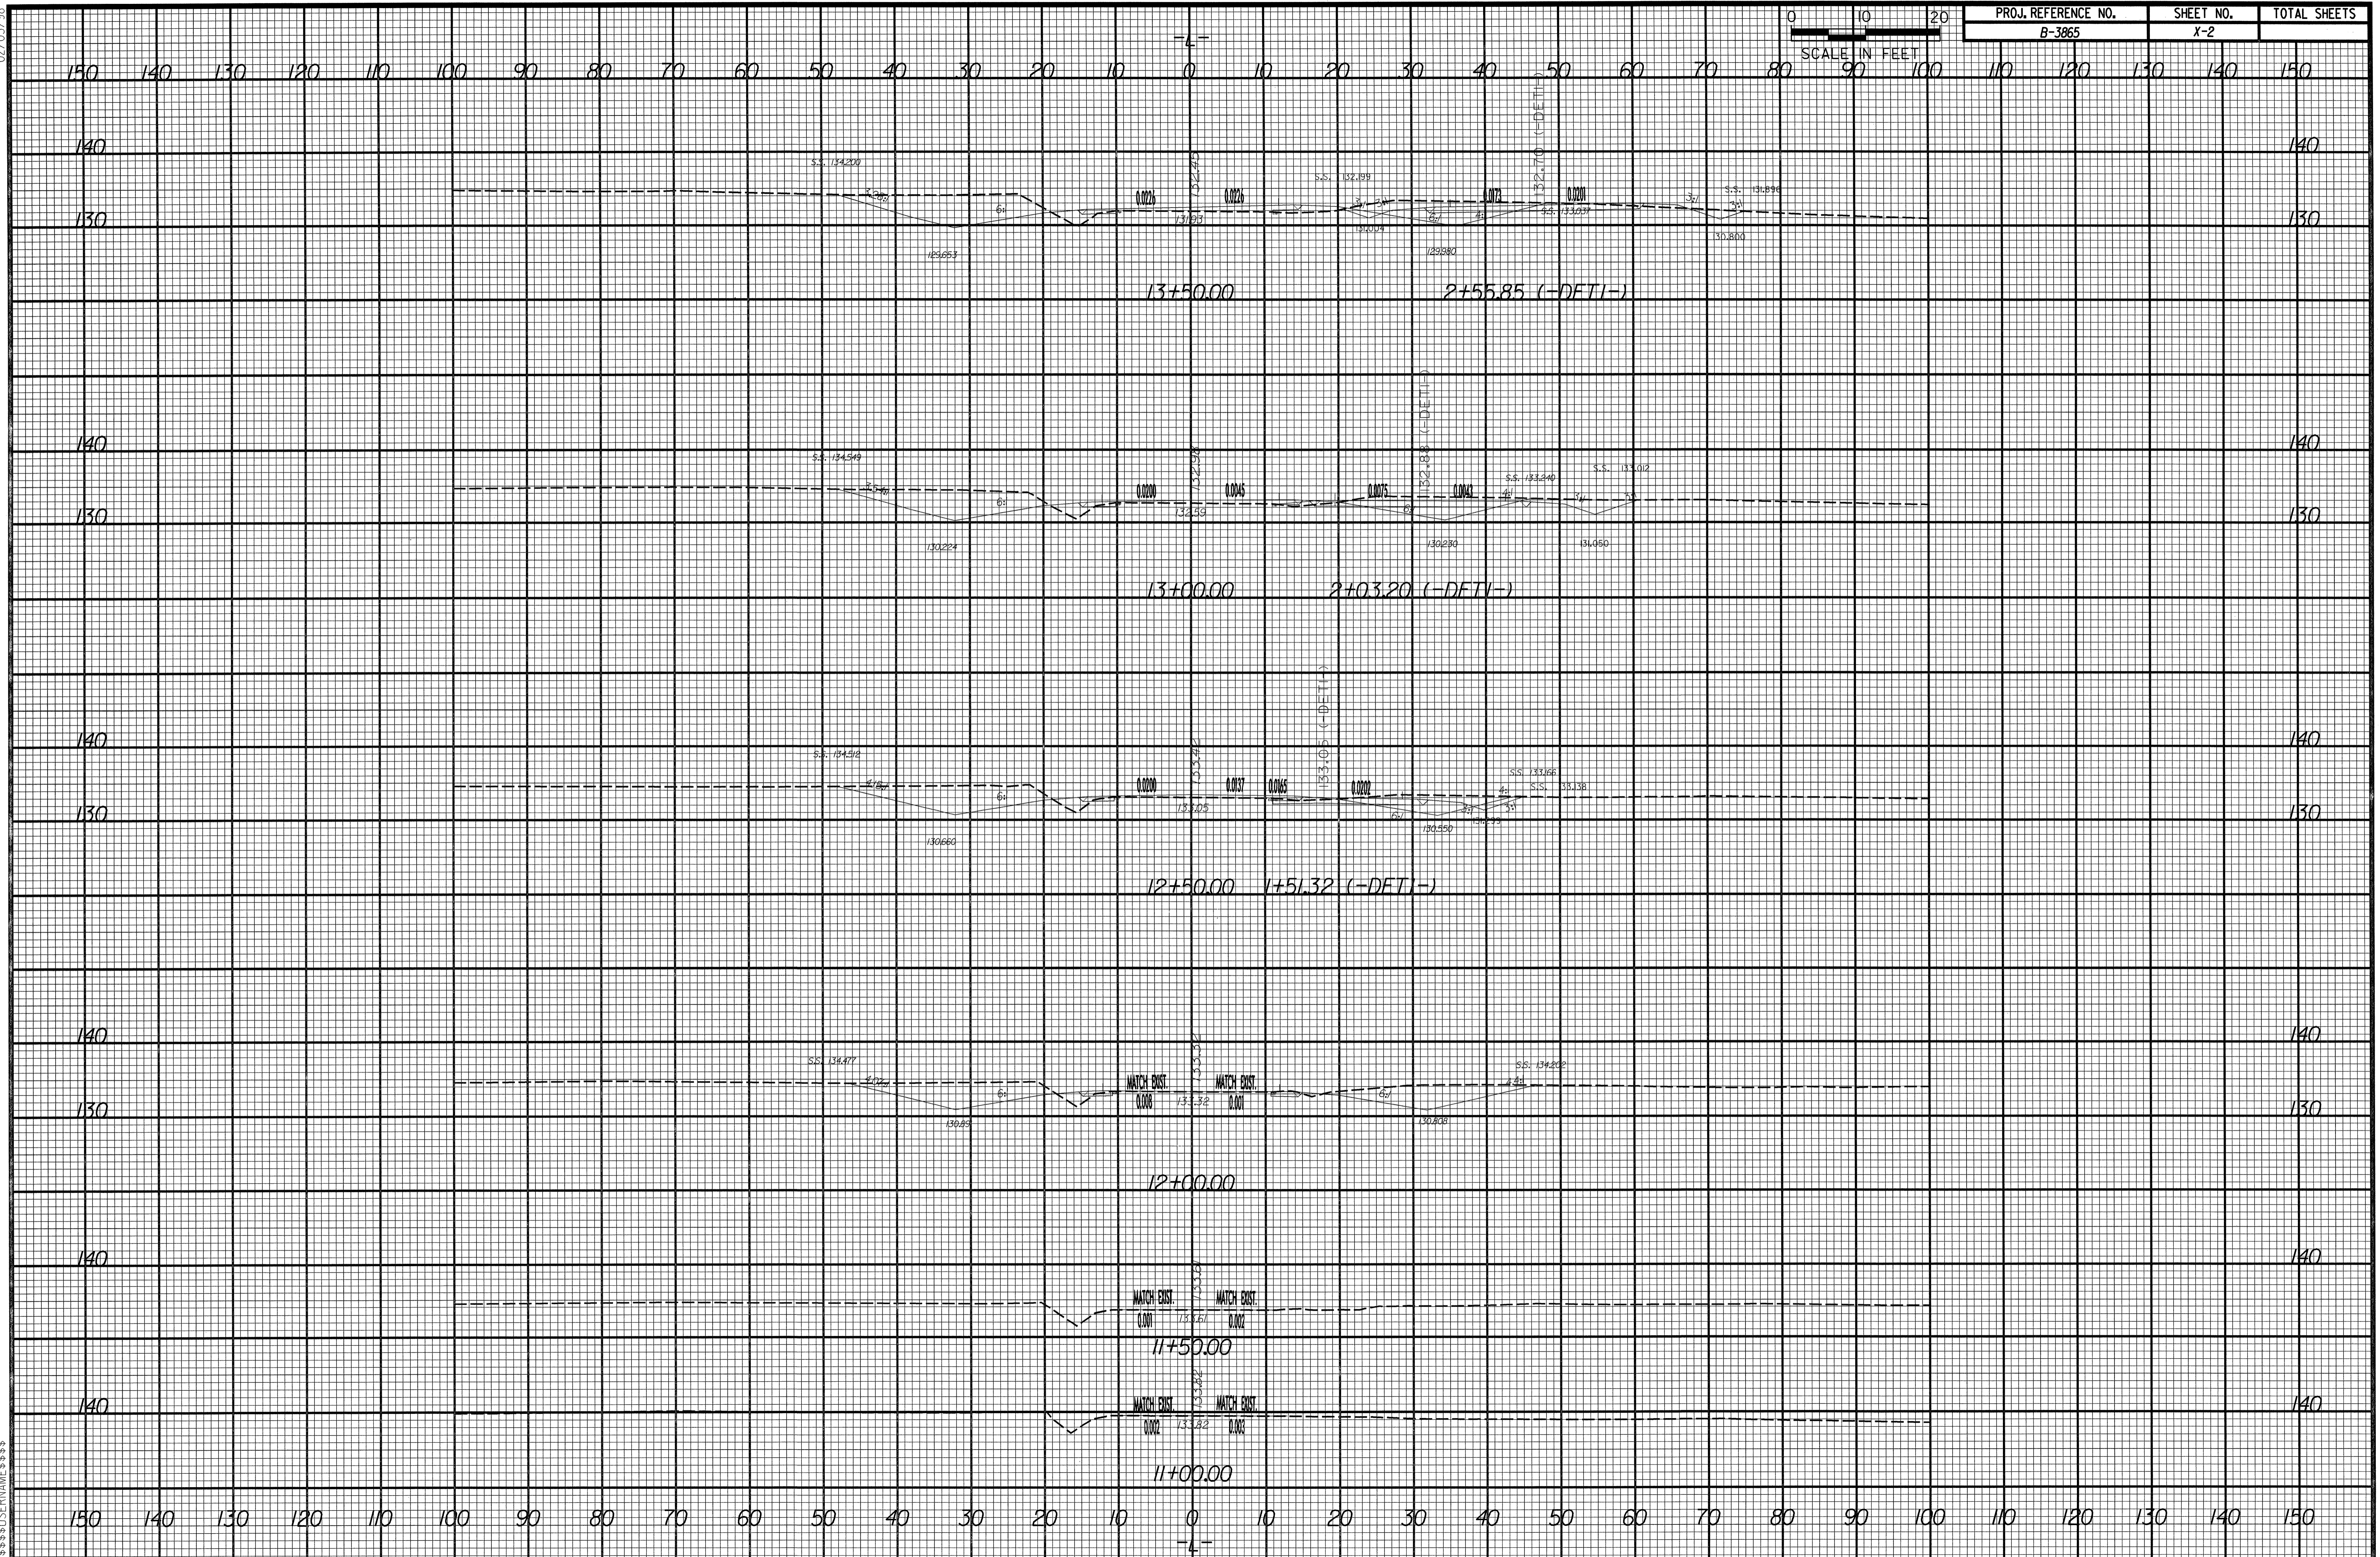

----- TEMPORARY SLOPE