


# SOIL PROFILE ALONG SR 1001 (-L-) OVER DOG BRANCH

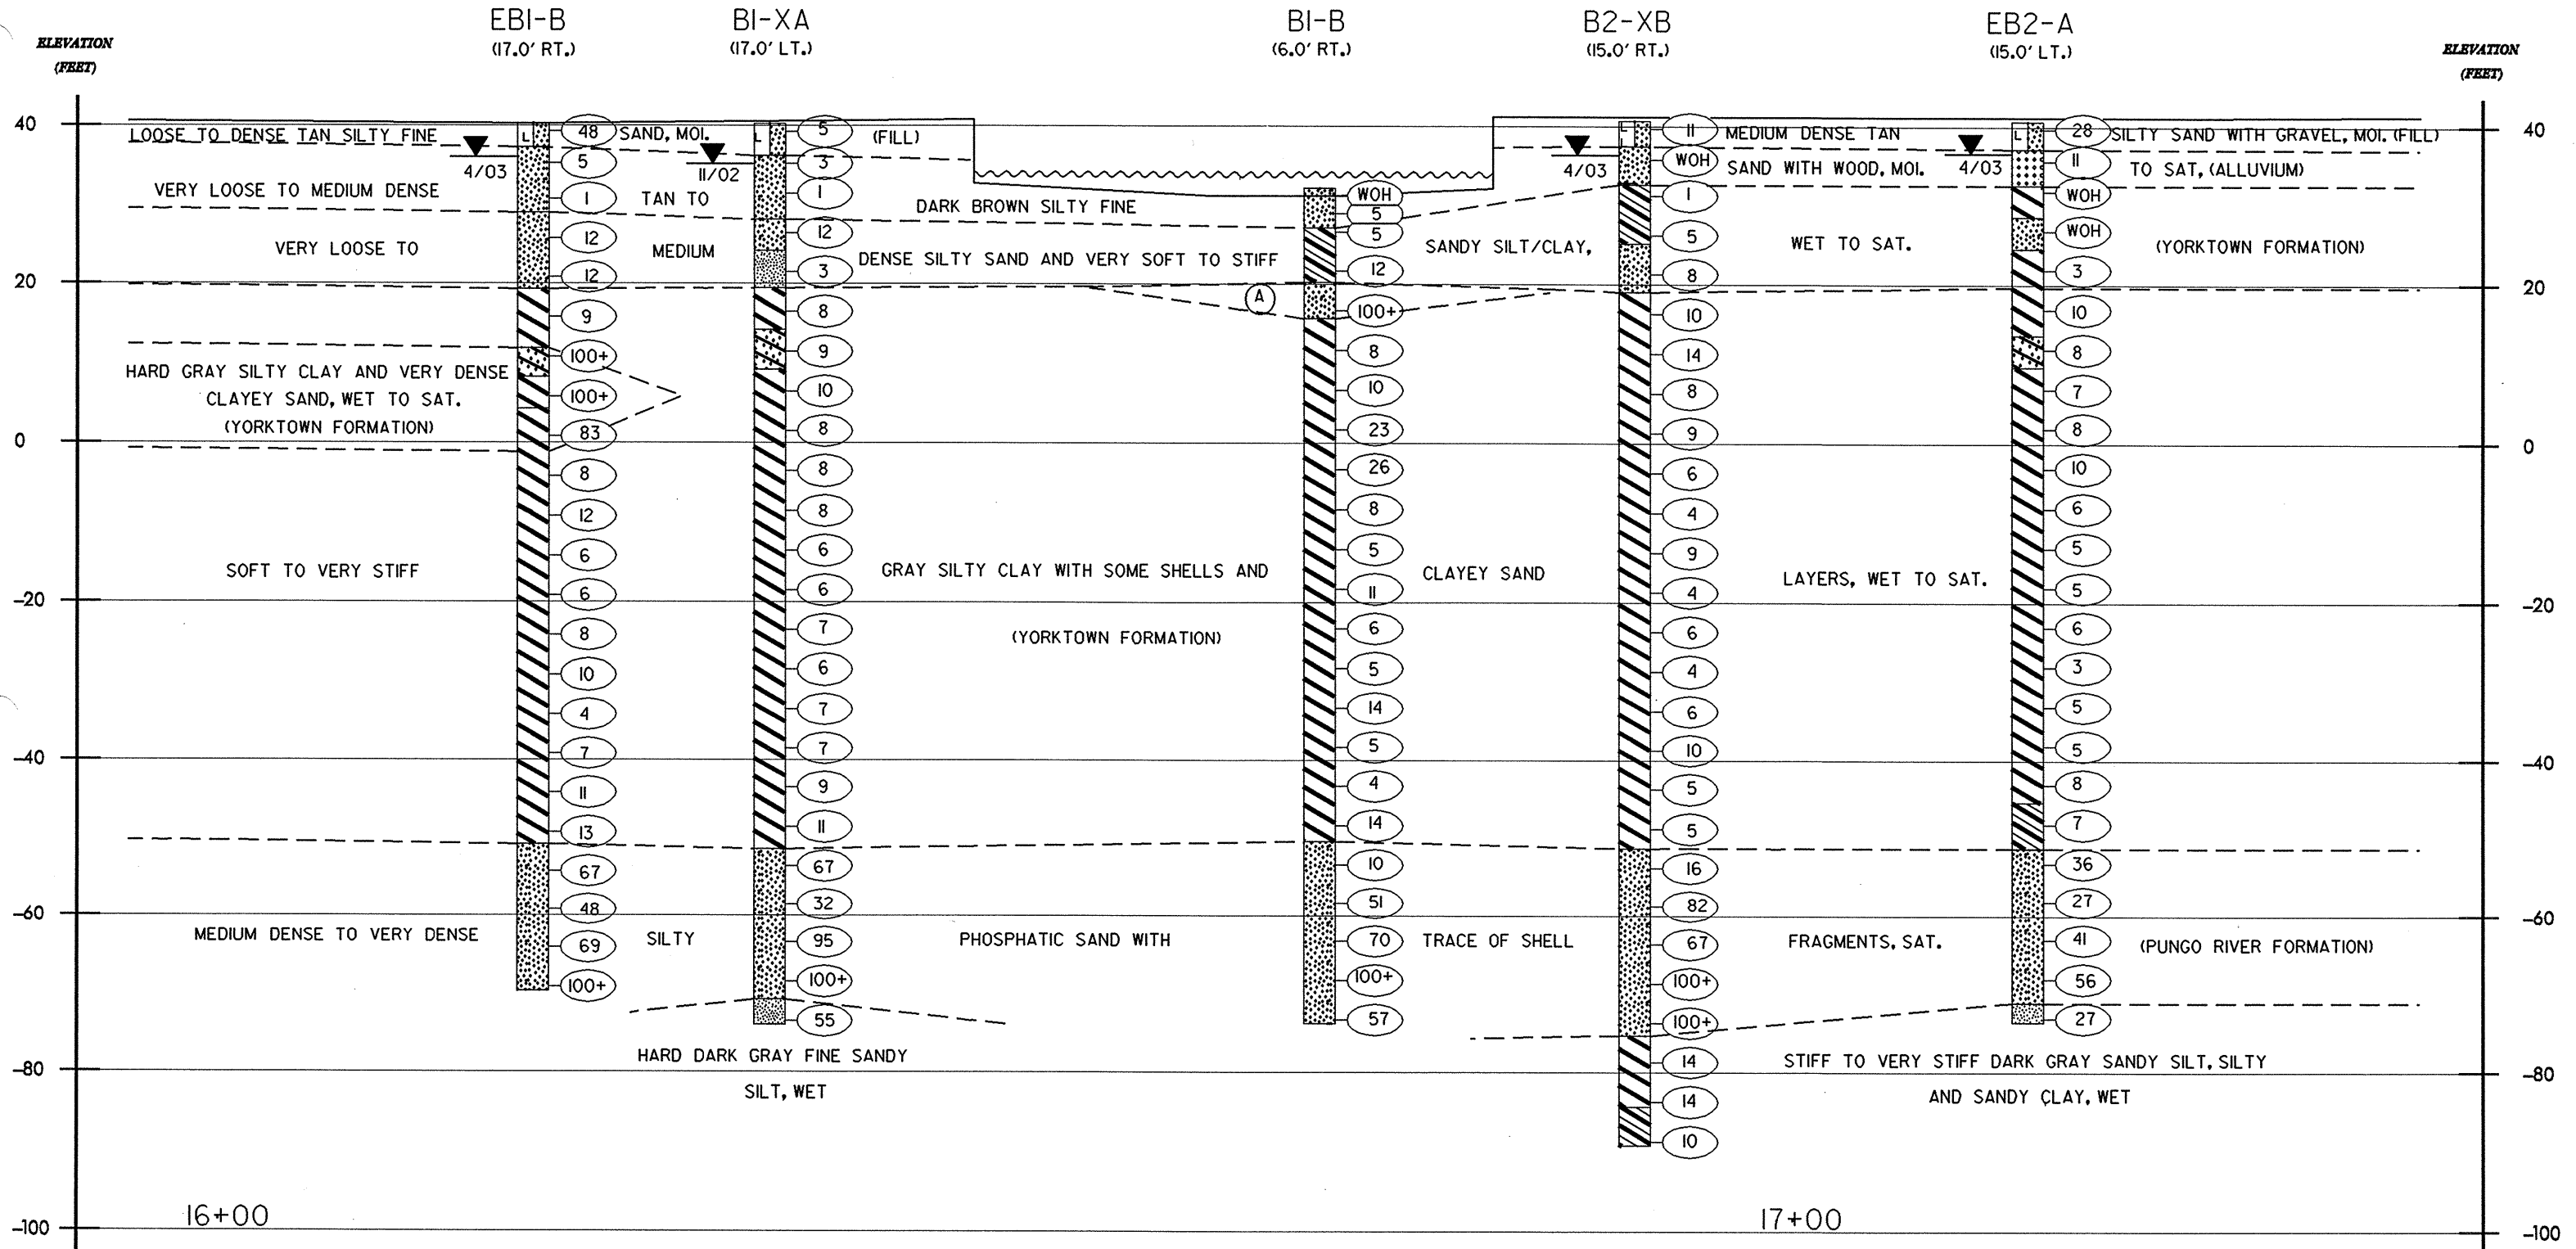

(A) VERY DENSE GRAY SILTY SAND WITH SHELL FRAGMENTS, SAT. (YORKTOWN FORMATION)

