




50
40
30

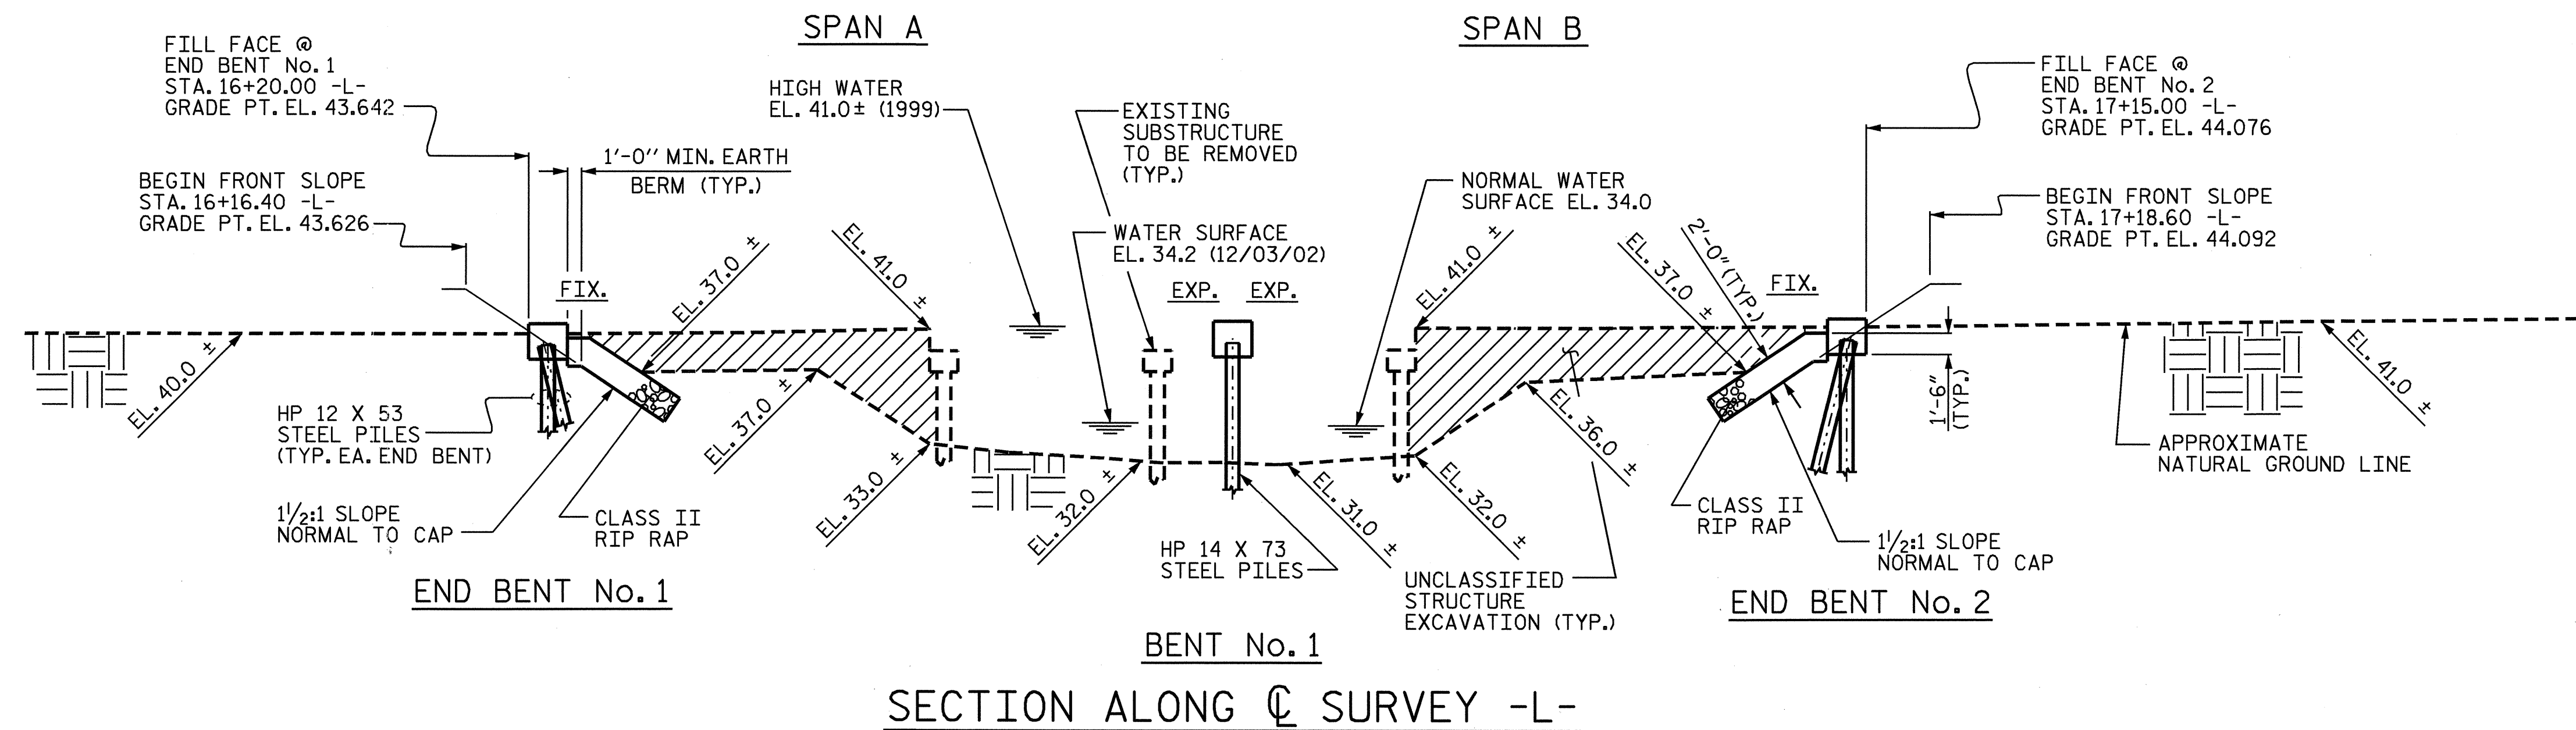

0.4569% Δ 3.0449%

PI = 18+45.00
EL. = 44.67
VC = 245

GRADE DATA -L-

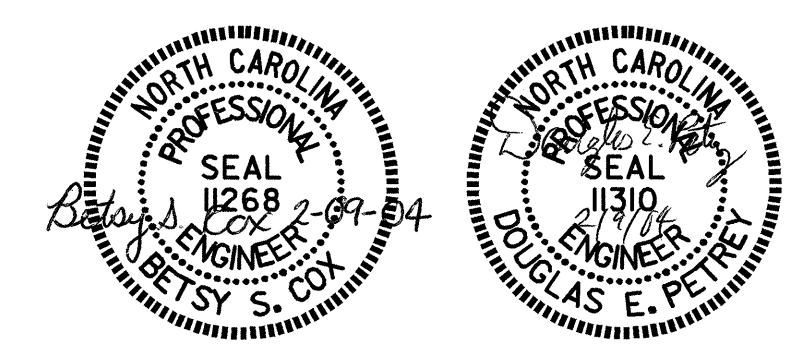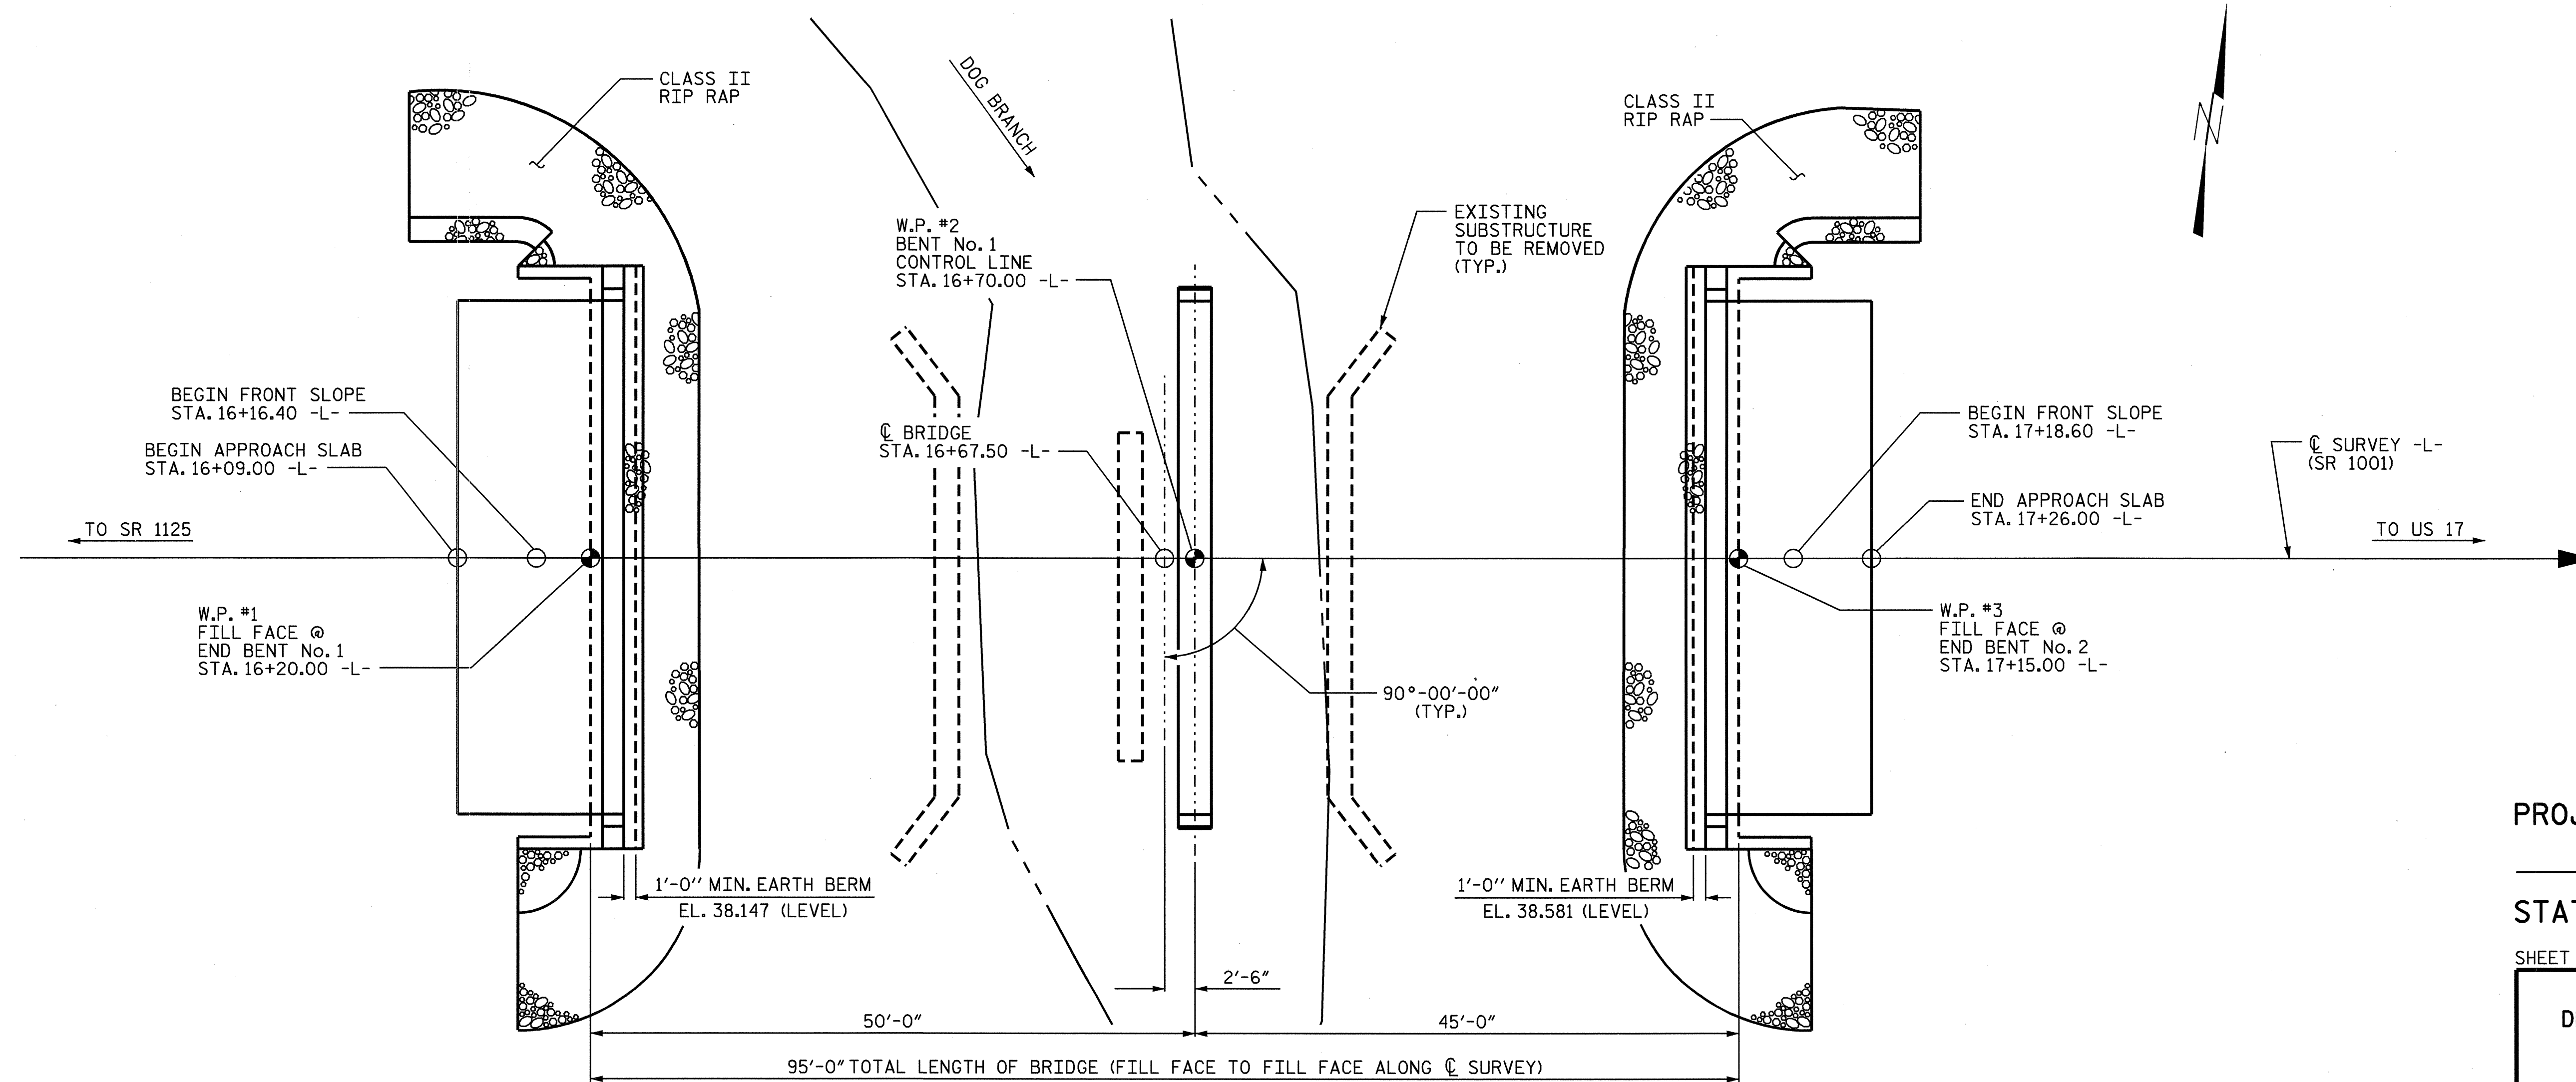

PROJECT NO. B-3871

MARTIN COUNTY

STATION: 16+67.50 -L-

SHEET 1 OF 3 REPLACES BRIDGE No. 64

STATE OF NORTH CAROLINA
DEPARTMENT OF TRANSPORTATION
RALEIGH

GENERAL DRAWING

FOR BRIDGE OVER DOG BRANCH
ON SR 1001 BETWEEN
SR 1125 AND US 17

REVISIONS						SHEET NO.
NO.	BY:	DATE:	NO.	BY:	DATE:	S-1
1			3			TOTAL SHEETS
2			4			16

DRAWN BY: P.C. BREWER DATE: 11/03

CHECKED BY: D.E. PETREY DATE: 11/03