
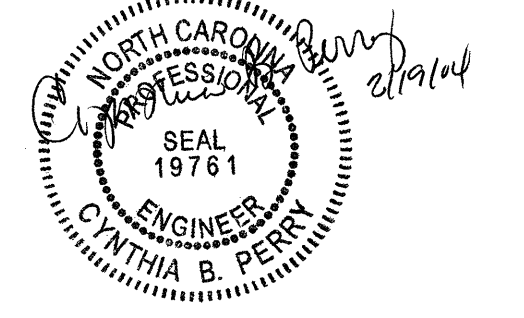
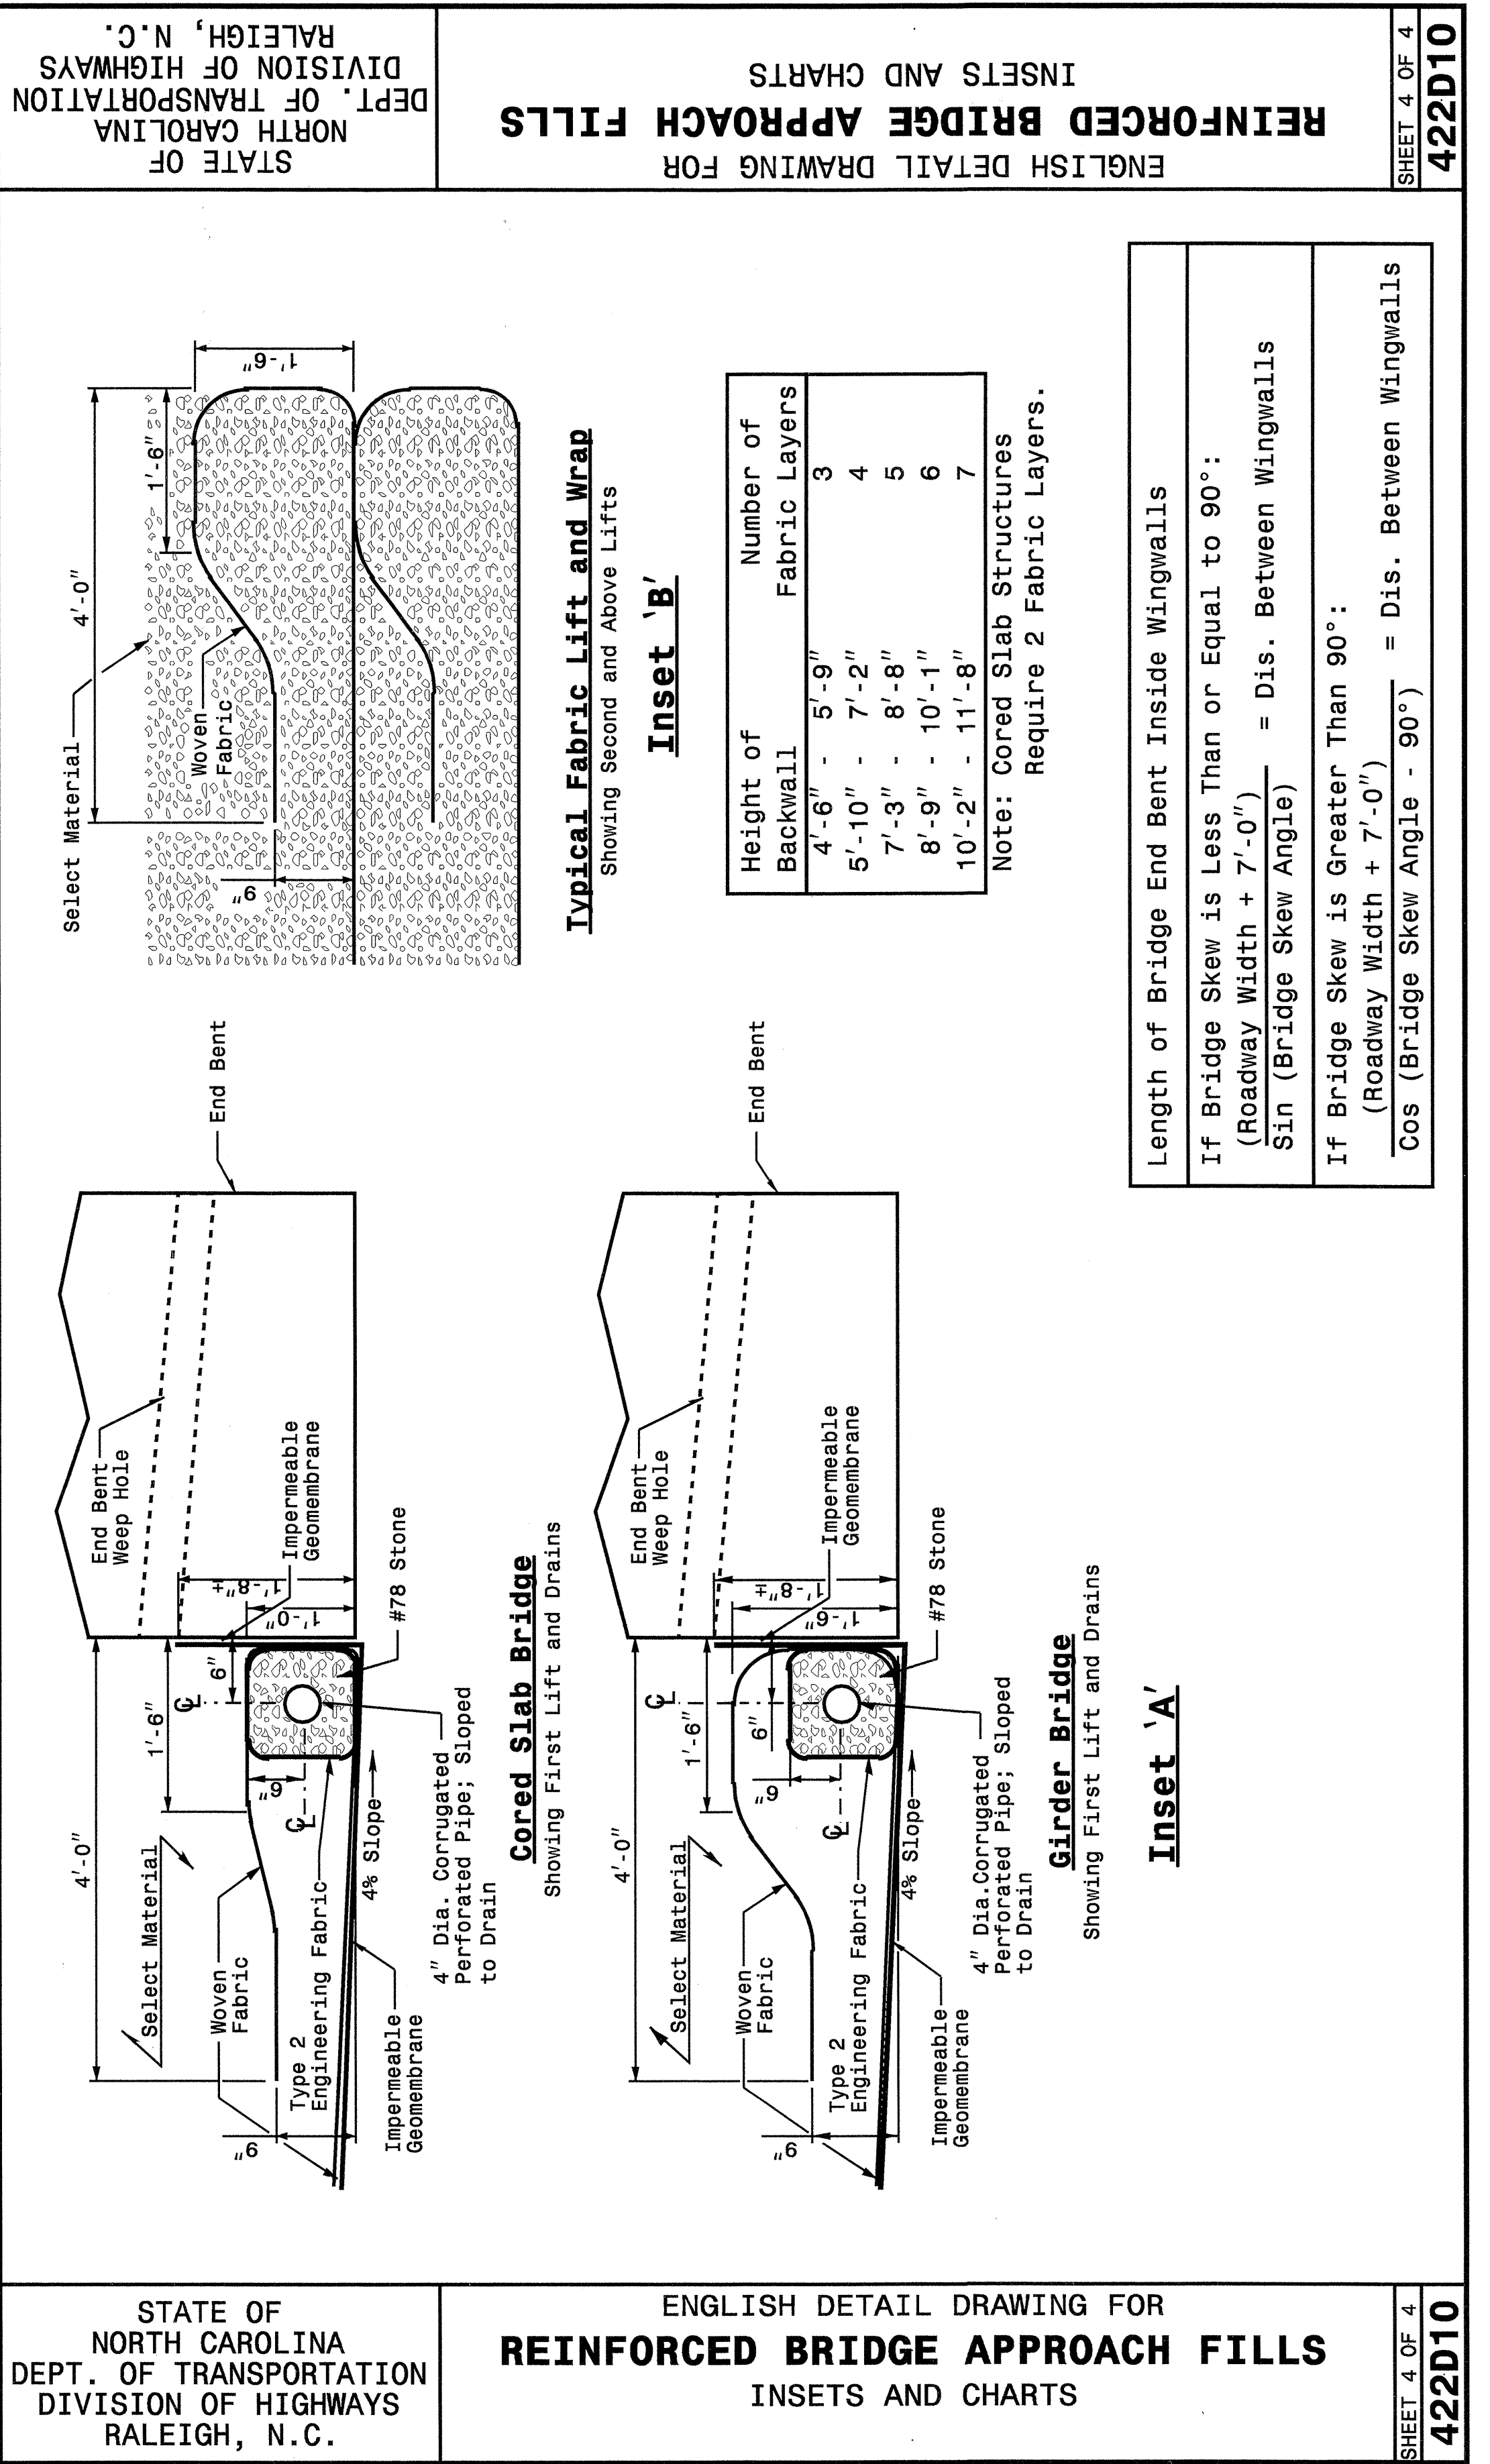


27-MAR-2003 13:53
 W:\Special_Details\reviewer\stds\02\stds to Special_Details\english\422d10\0422d10.dgn
 ericward AT DS186650

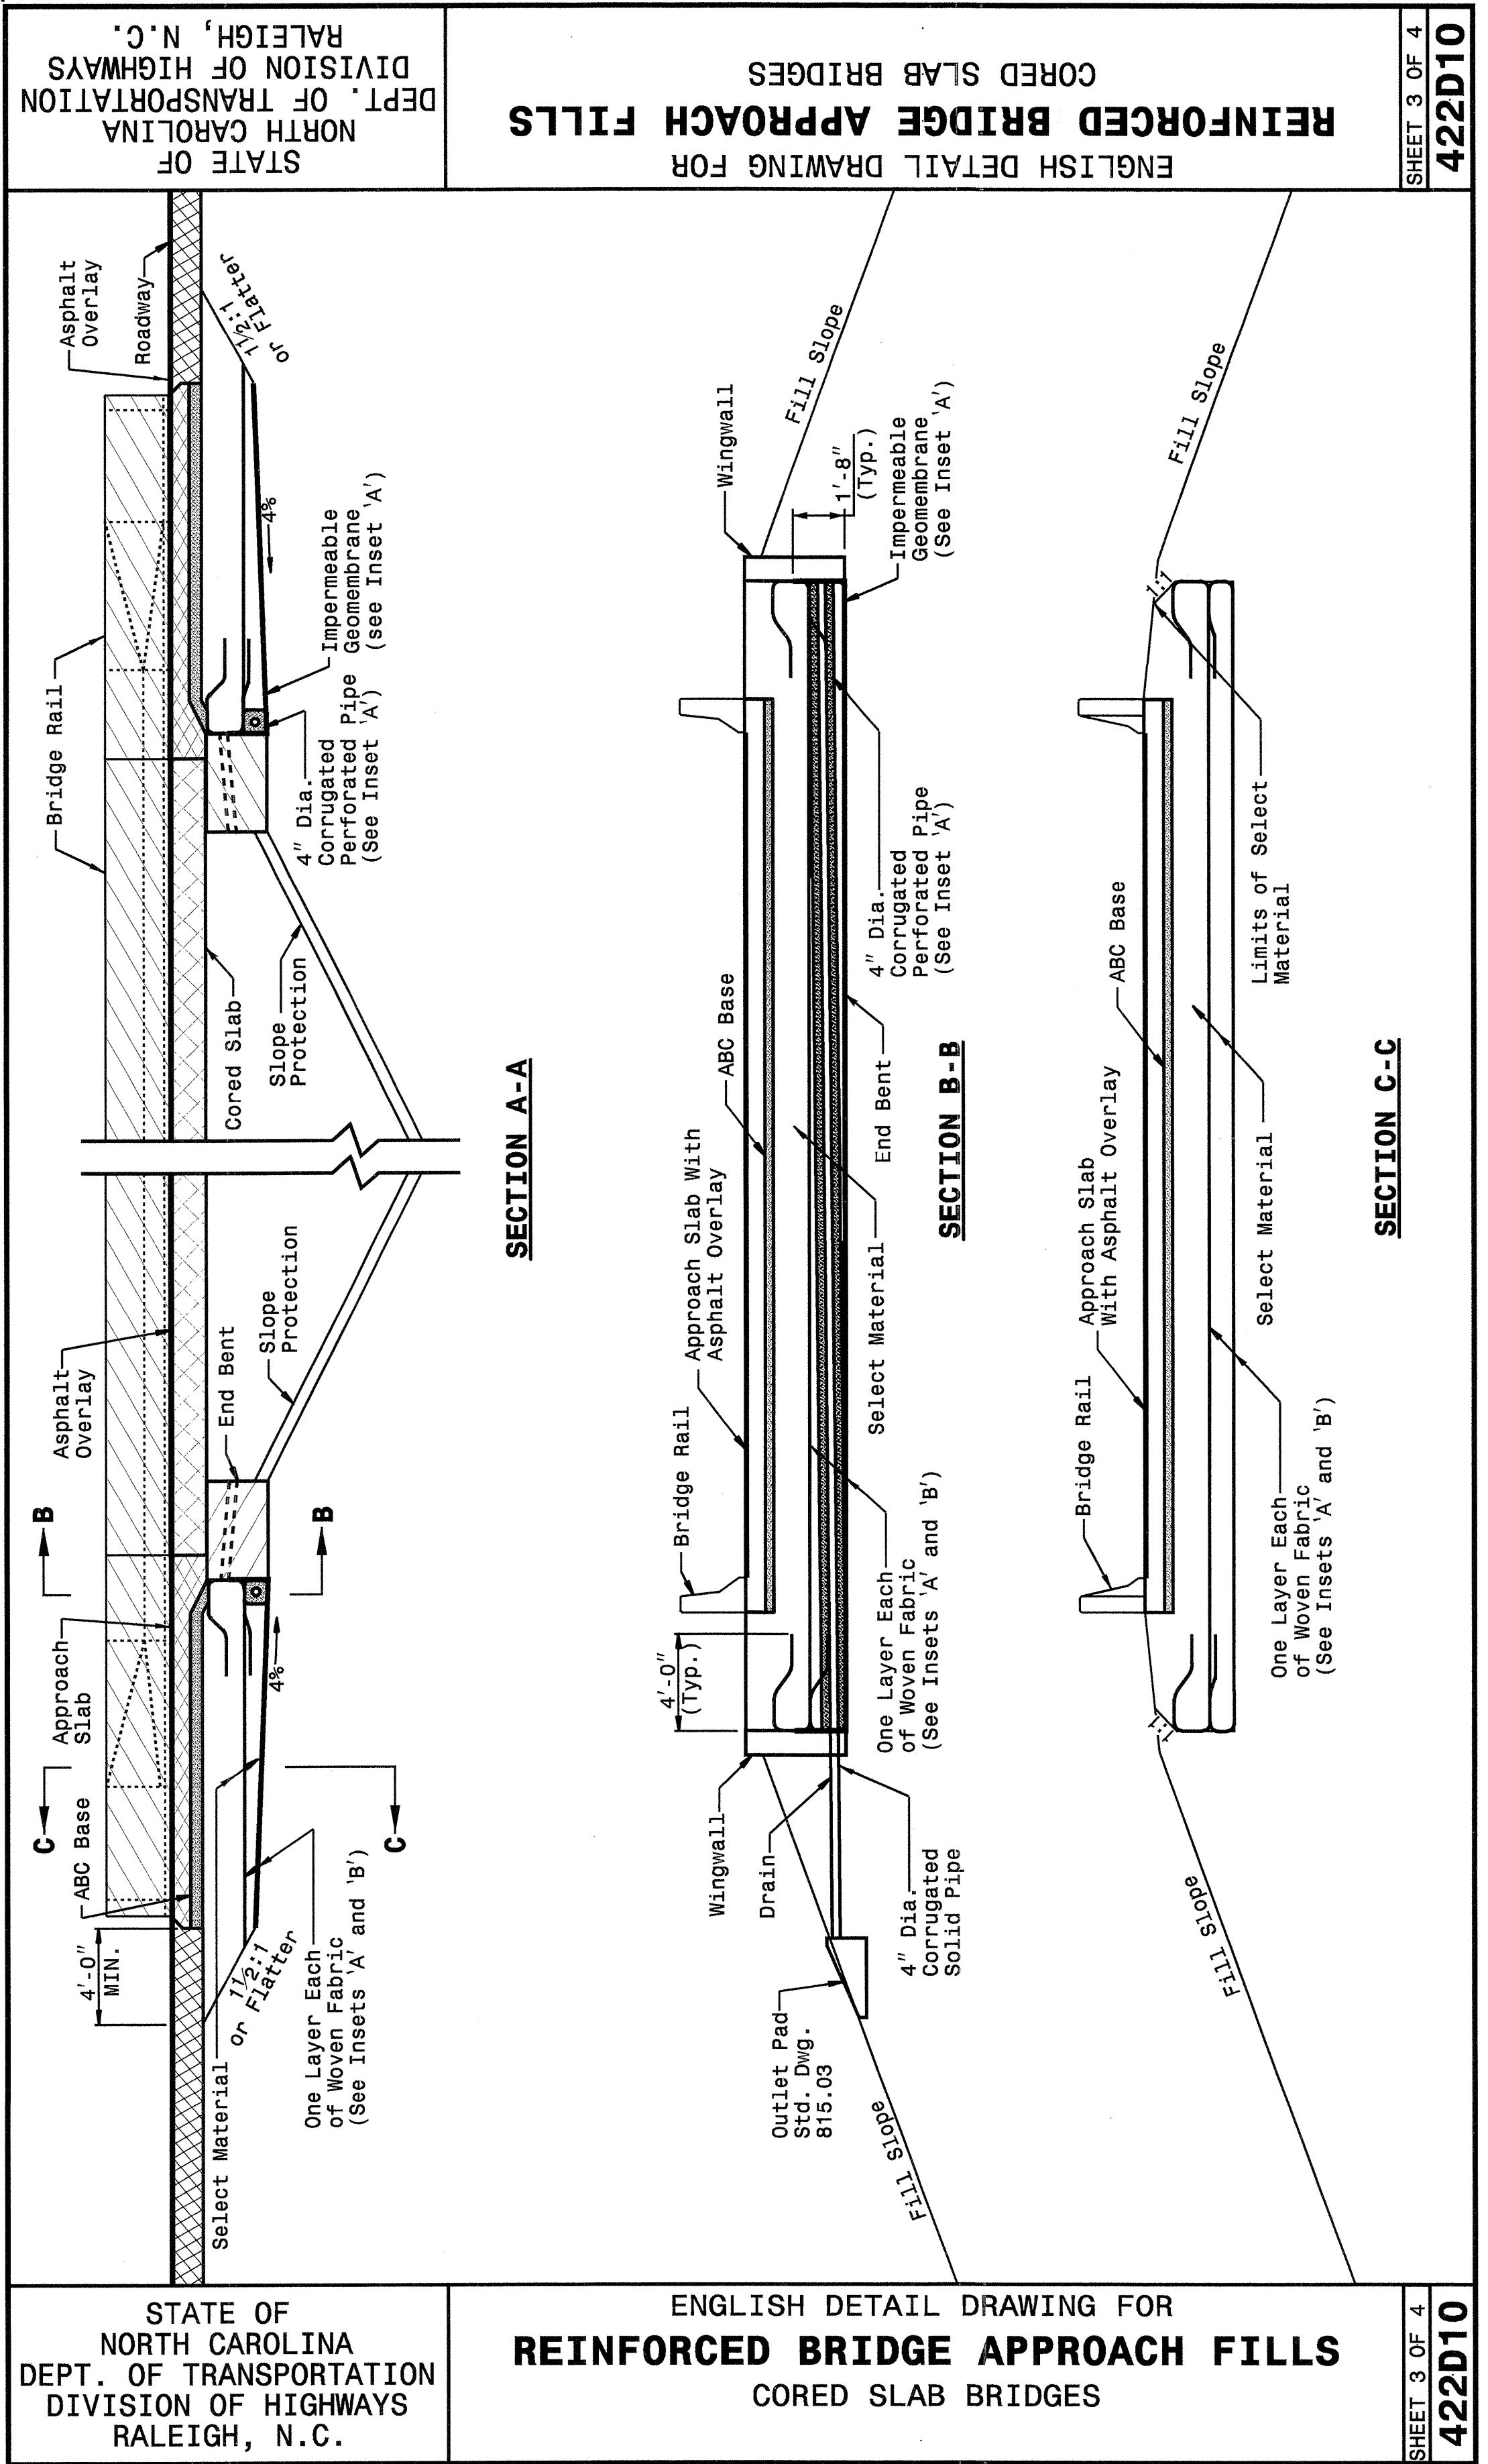

DESIGN SERVICES UNIT
 STANDARDS AND SPECIAL DESIGN
 Office 919-250-4128 FAX 919-250-4119

SEE PLATE FOR TITLE

ORIGINAL BY: 2002 STANDARDS DATE: 01-15-02
 MODIFIED BY: E.E. WARD DATE: 03-26-03
 CHECKED BY: *[Signature]* DATE: 3-27-03
 FILE SPEC.: stds\02stdstodetail\english\422d10.dgn