



8/23/99

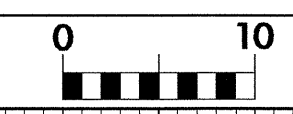

PROJ. REFERENCE NO.  
B-3871

SHEET NO.  
X-4

150 140 130 120 110 100 90 80 70 60 50 40 30 20 10 0 10 20 30 40 50 60 70 80 90 100 110 120 130 140 150

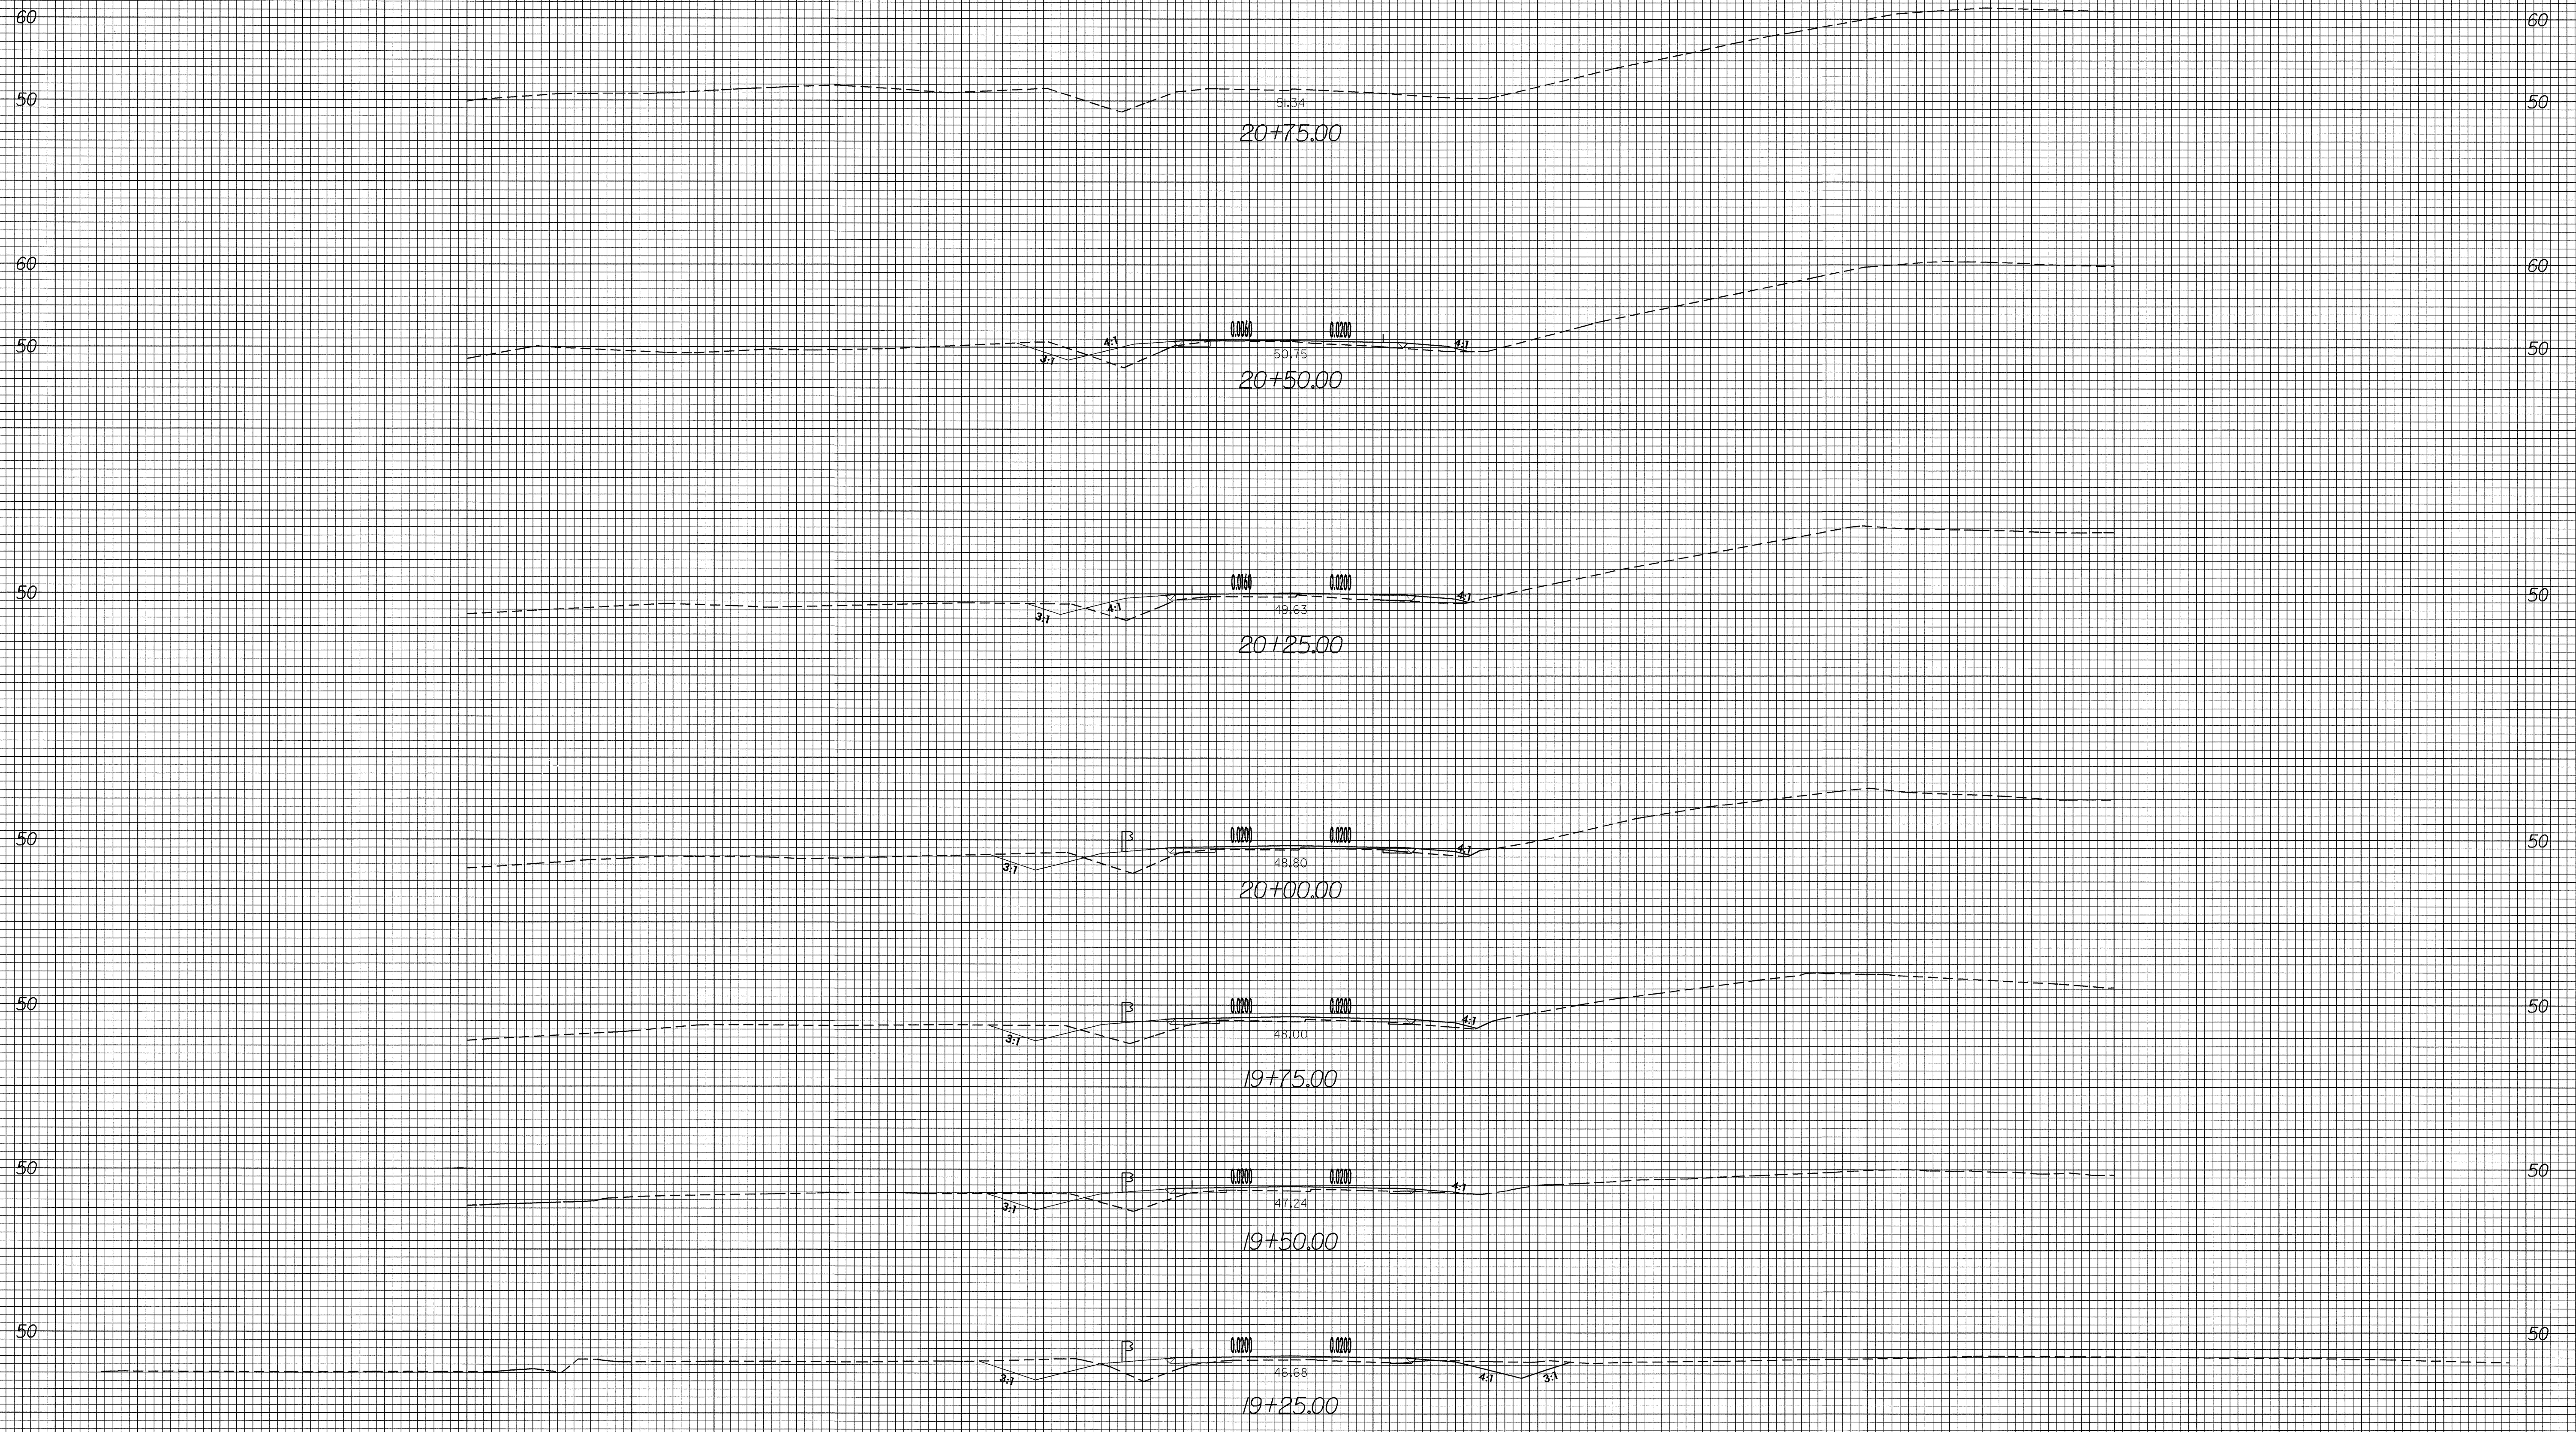

150 140 130 120 110 100 90 80 70 60 50 40 30 20 10 0 10 20 30 40 50 60 70 80 90 100 110 120 130 140 150

I:\AUG-2004 10:41  
R:\Roadway\SC\B3871\rdy-xpl.dgn  
wasmt\al HD212303