


BOUL DERS	COBBLES		GRAVEL		SAND		FINES	
	COARSE		FINE		COARSE		FINE	
SILT SIZES		CLAY SIZES						

GRAIN SIZE DISTRIBUTION

Bridge 363 over Caraway Creek on SR 1331
Randolph County, NC

State Project No. 8.2572301/B-3504

SAMPLE ID.	DEPTH(FT)	NMC %	LL	PL	PI	DESCRIPTION OR CLASSIFICATION	
						COARSE	FINE
B1-A SS-4	8.5 - 10.0	N/A	31	25	6	Alluvial-Very Loose Blue-Grey Coarse to Fine SAND (A-2-4)	

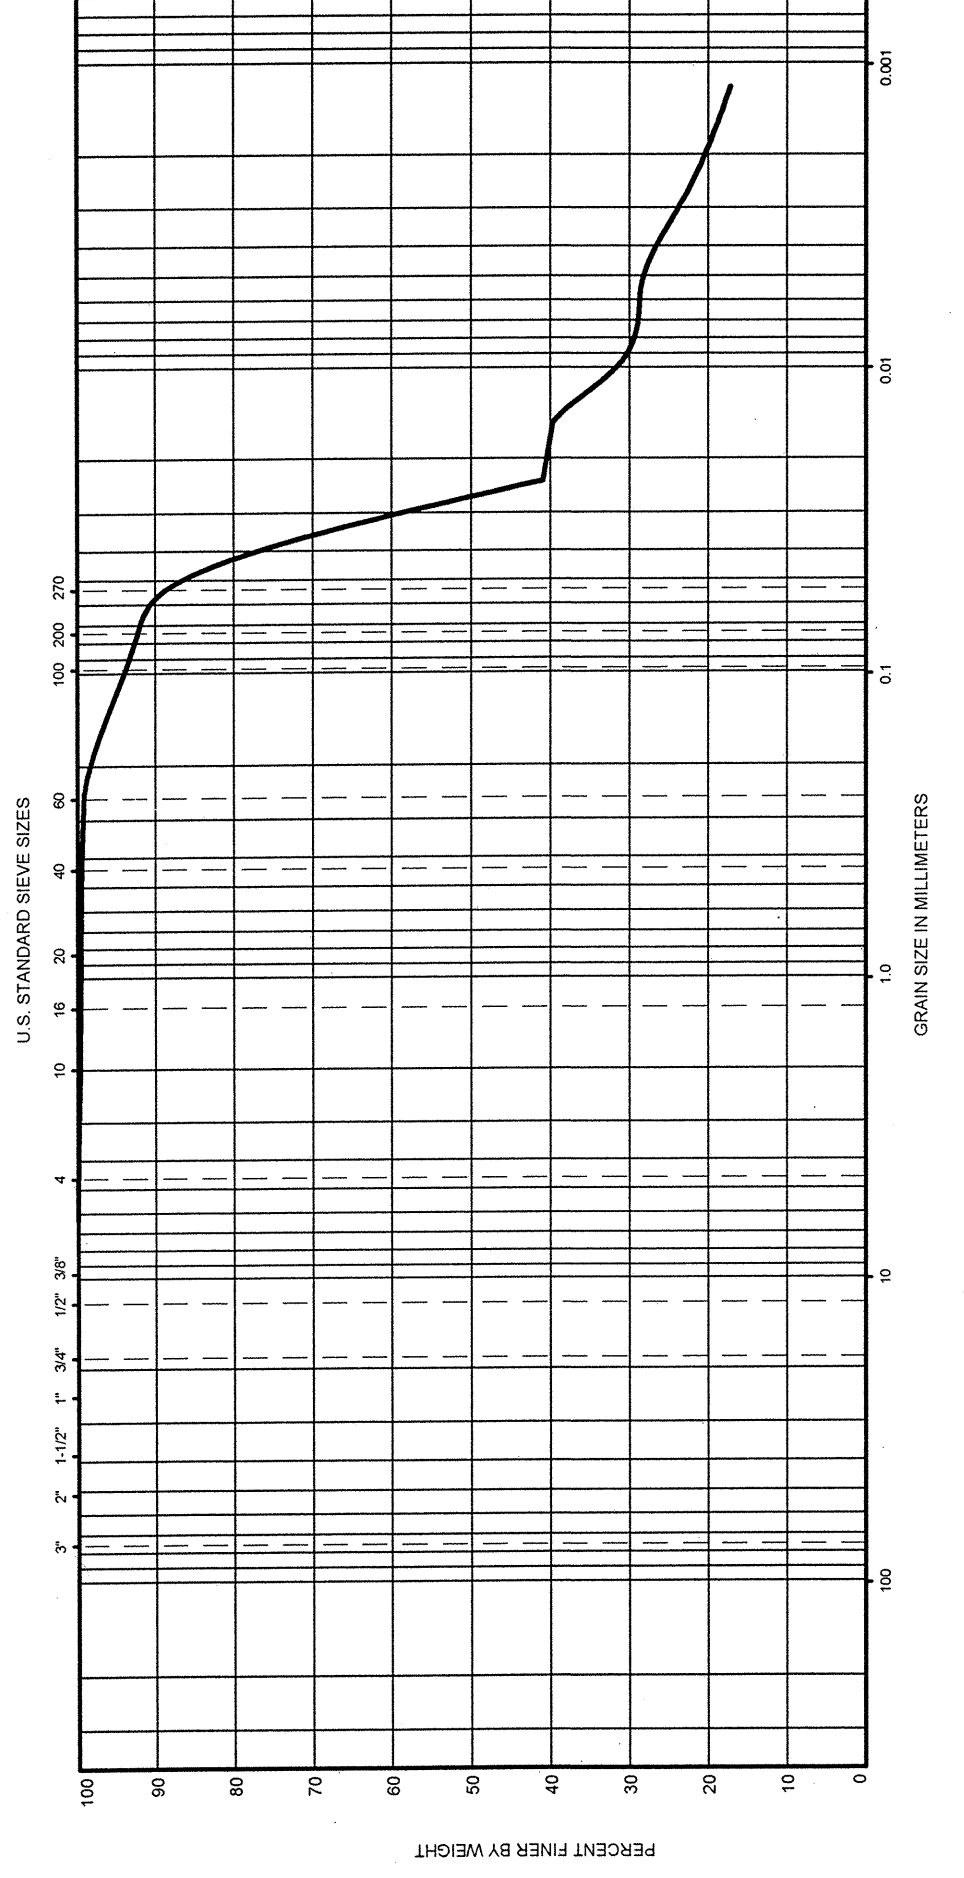

BOUL DERS	COBBLES		GRAVEL		SAND		FINES	
	COARSE		FINE		COARSE		FINE	
SILT SIZES		CLAY SIZES						

GRAIN SIZE DISTRIBUTION

Bridge 363 over Caraway Creek on SR 1331
Randolph County, NC

State Project No. 8.2572301/B-3504

SAMPLE ID.	DEPTH(FT)	NMC %	LL	PL	PI	DESCRIPTION OR CLASSIFICATION	
						COARSE	FINE
B2-B SS-6	3.5 - 5.0	33.0	34	24	10	Alluvial-Very Soft Brown Fine Sandy SILT (A-4)	