


PLAN OF INTERIOR CORED SLAB UNIT (SPAN "B")

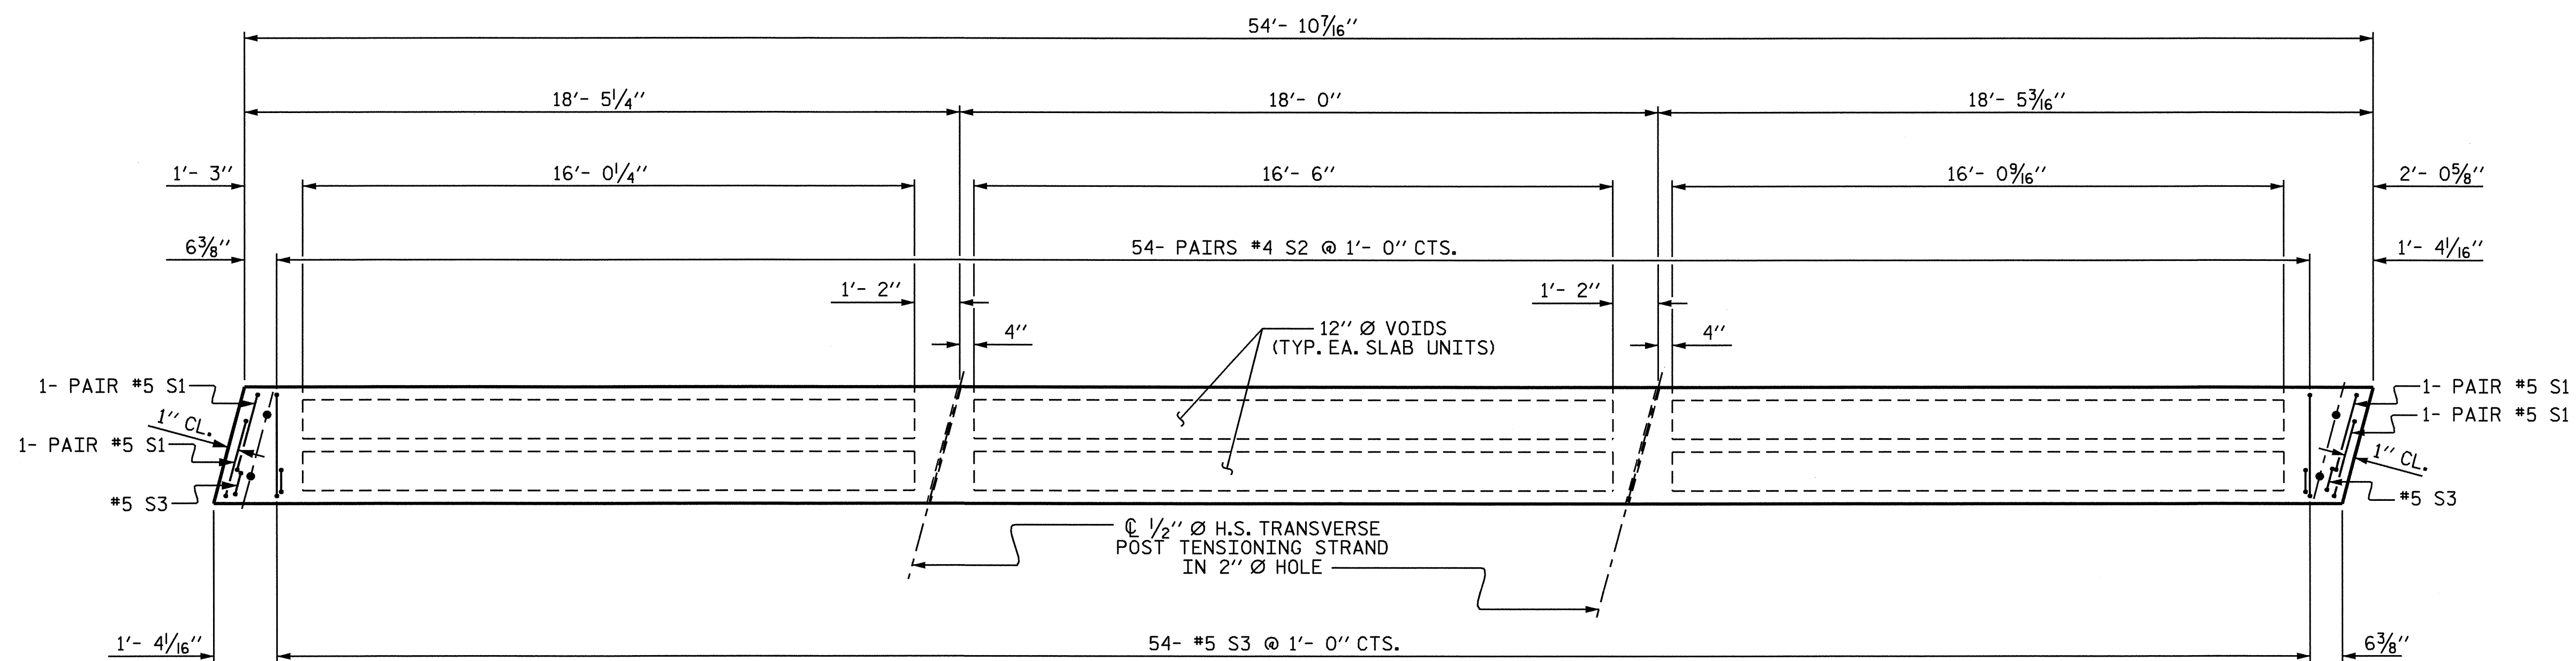


PLAN OF EXTERIOR CORED SLAB UNIT (SPAN "B")

PROJECT NO. B-3504
 RANDOLPH COUNTY
 STATION: 18+70.50 -L-

SHEET 6 OF 7

STATE OF NORTH CAROLINA
 DEPARTMENT OF TRANSPORTATION
 RALEIGH

SUPERSTRUCTURE
 CORED SLAB UNIT
 DETAILS

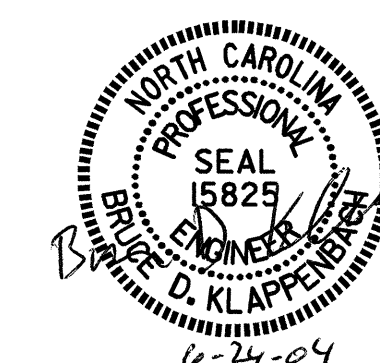

DRAWN BY : D. A. GLADDEN DATE : 10-9-03
 CHECKED BY : M. G. SHAIKH DATE : 6-1-04

17-JUN-2004 15:39
 W:\squad\B3504\dgladden\Mlcrsttation\B3504cs.dgn
 dgladden

REVISIONS						SHEET NO.
NO.	BY:	DATE:	NO.	BY:	DATE:	TOTAL SHEETS
1			3			27
2			4			

S-10