


STATE OF NORTH CAROLINA DEPT. OF TRANSPORTATION DIVISION OF HIGHWAYS RALEIGH, N.C.

ENGLISH DETAIL DRAWING FOR REINFORCED BRIDGE APPROACH FILLS

SHEET 1 OF 4 422D10

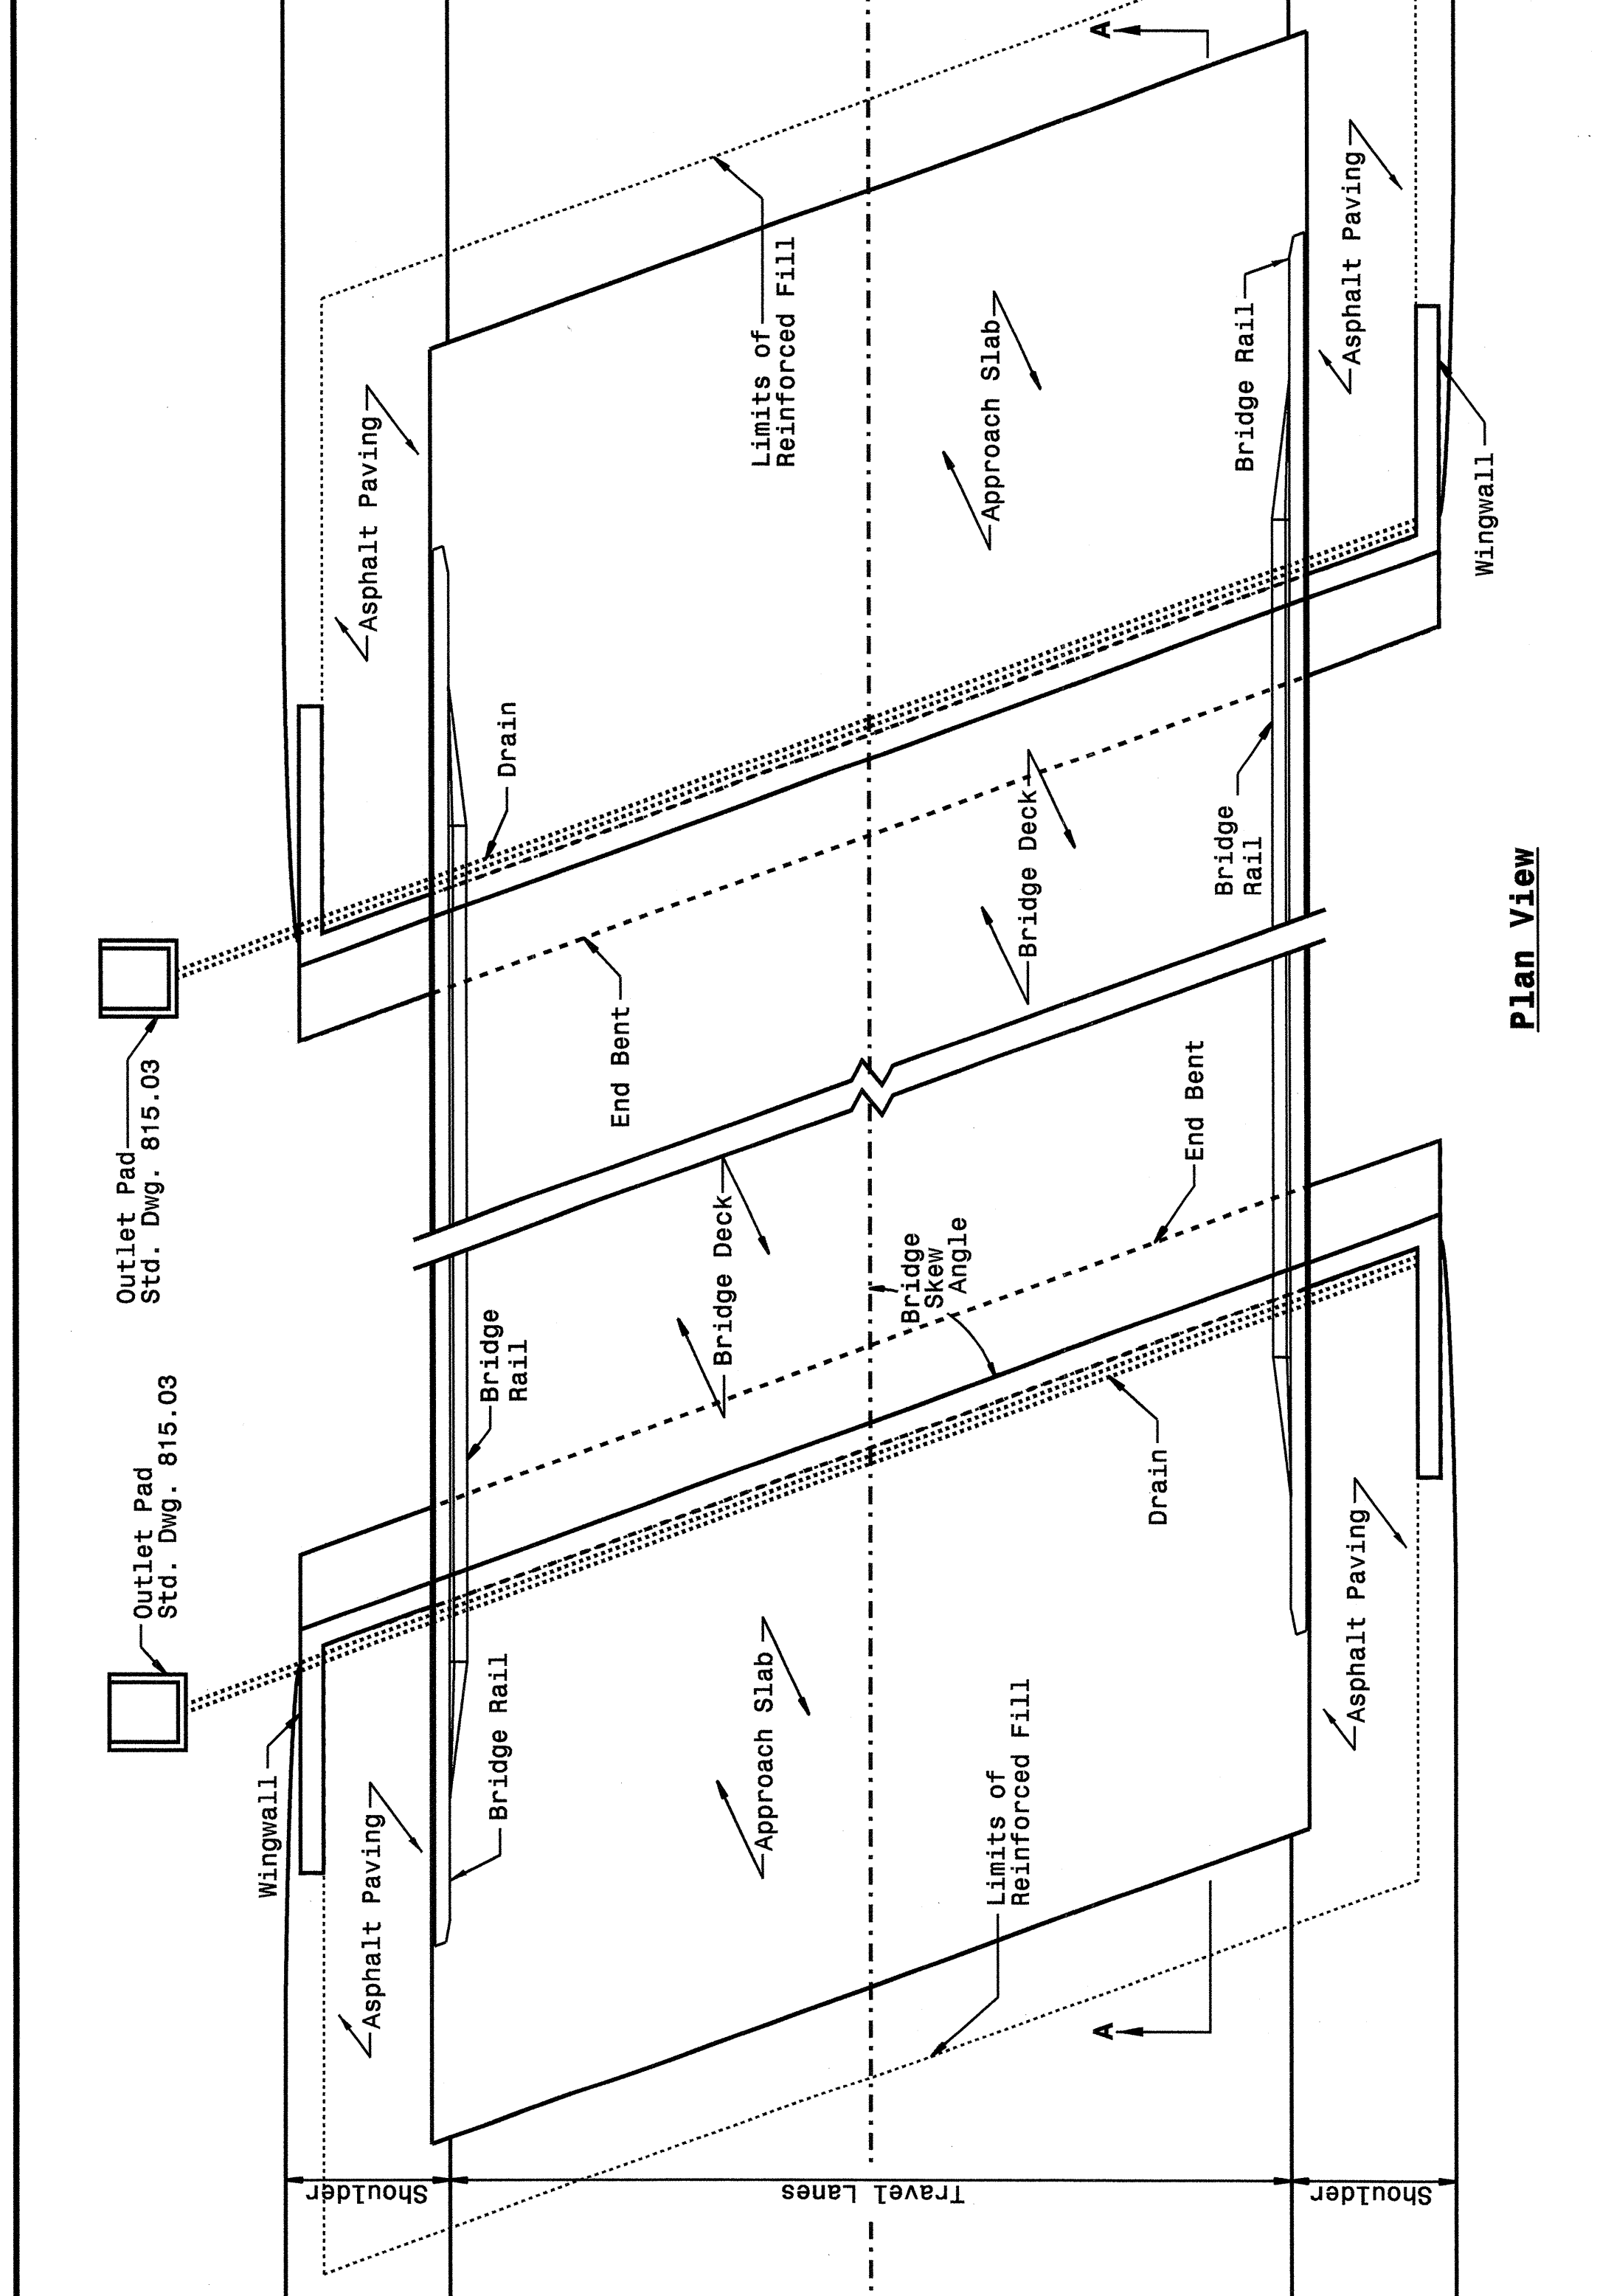

STATE OF NORTH CAROLINA DEPT. OF TRANSPORTATION DIVISION OF HIGHWAYS RALEIGH, N.C.


ENGLISH DETAIL DRAWING FOR REINFORCED BRIDGE APPROACH FILLS

SHEET 1 OF 4 422D10

STATE OF NORTH CAROLINA DEPT. OF TRANSPORTATION DIVISION OF HIGHWAYS RALEIGH, N.C.

ENGLISH DETAIL DRAWING FOR PRESTRESSED AND PLATE GIRDER BRIDGES REINFORCED BRIDGE APPROACH FILLS


SHEET 2 OF 4 422D10

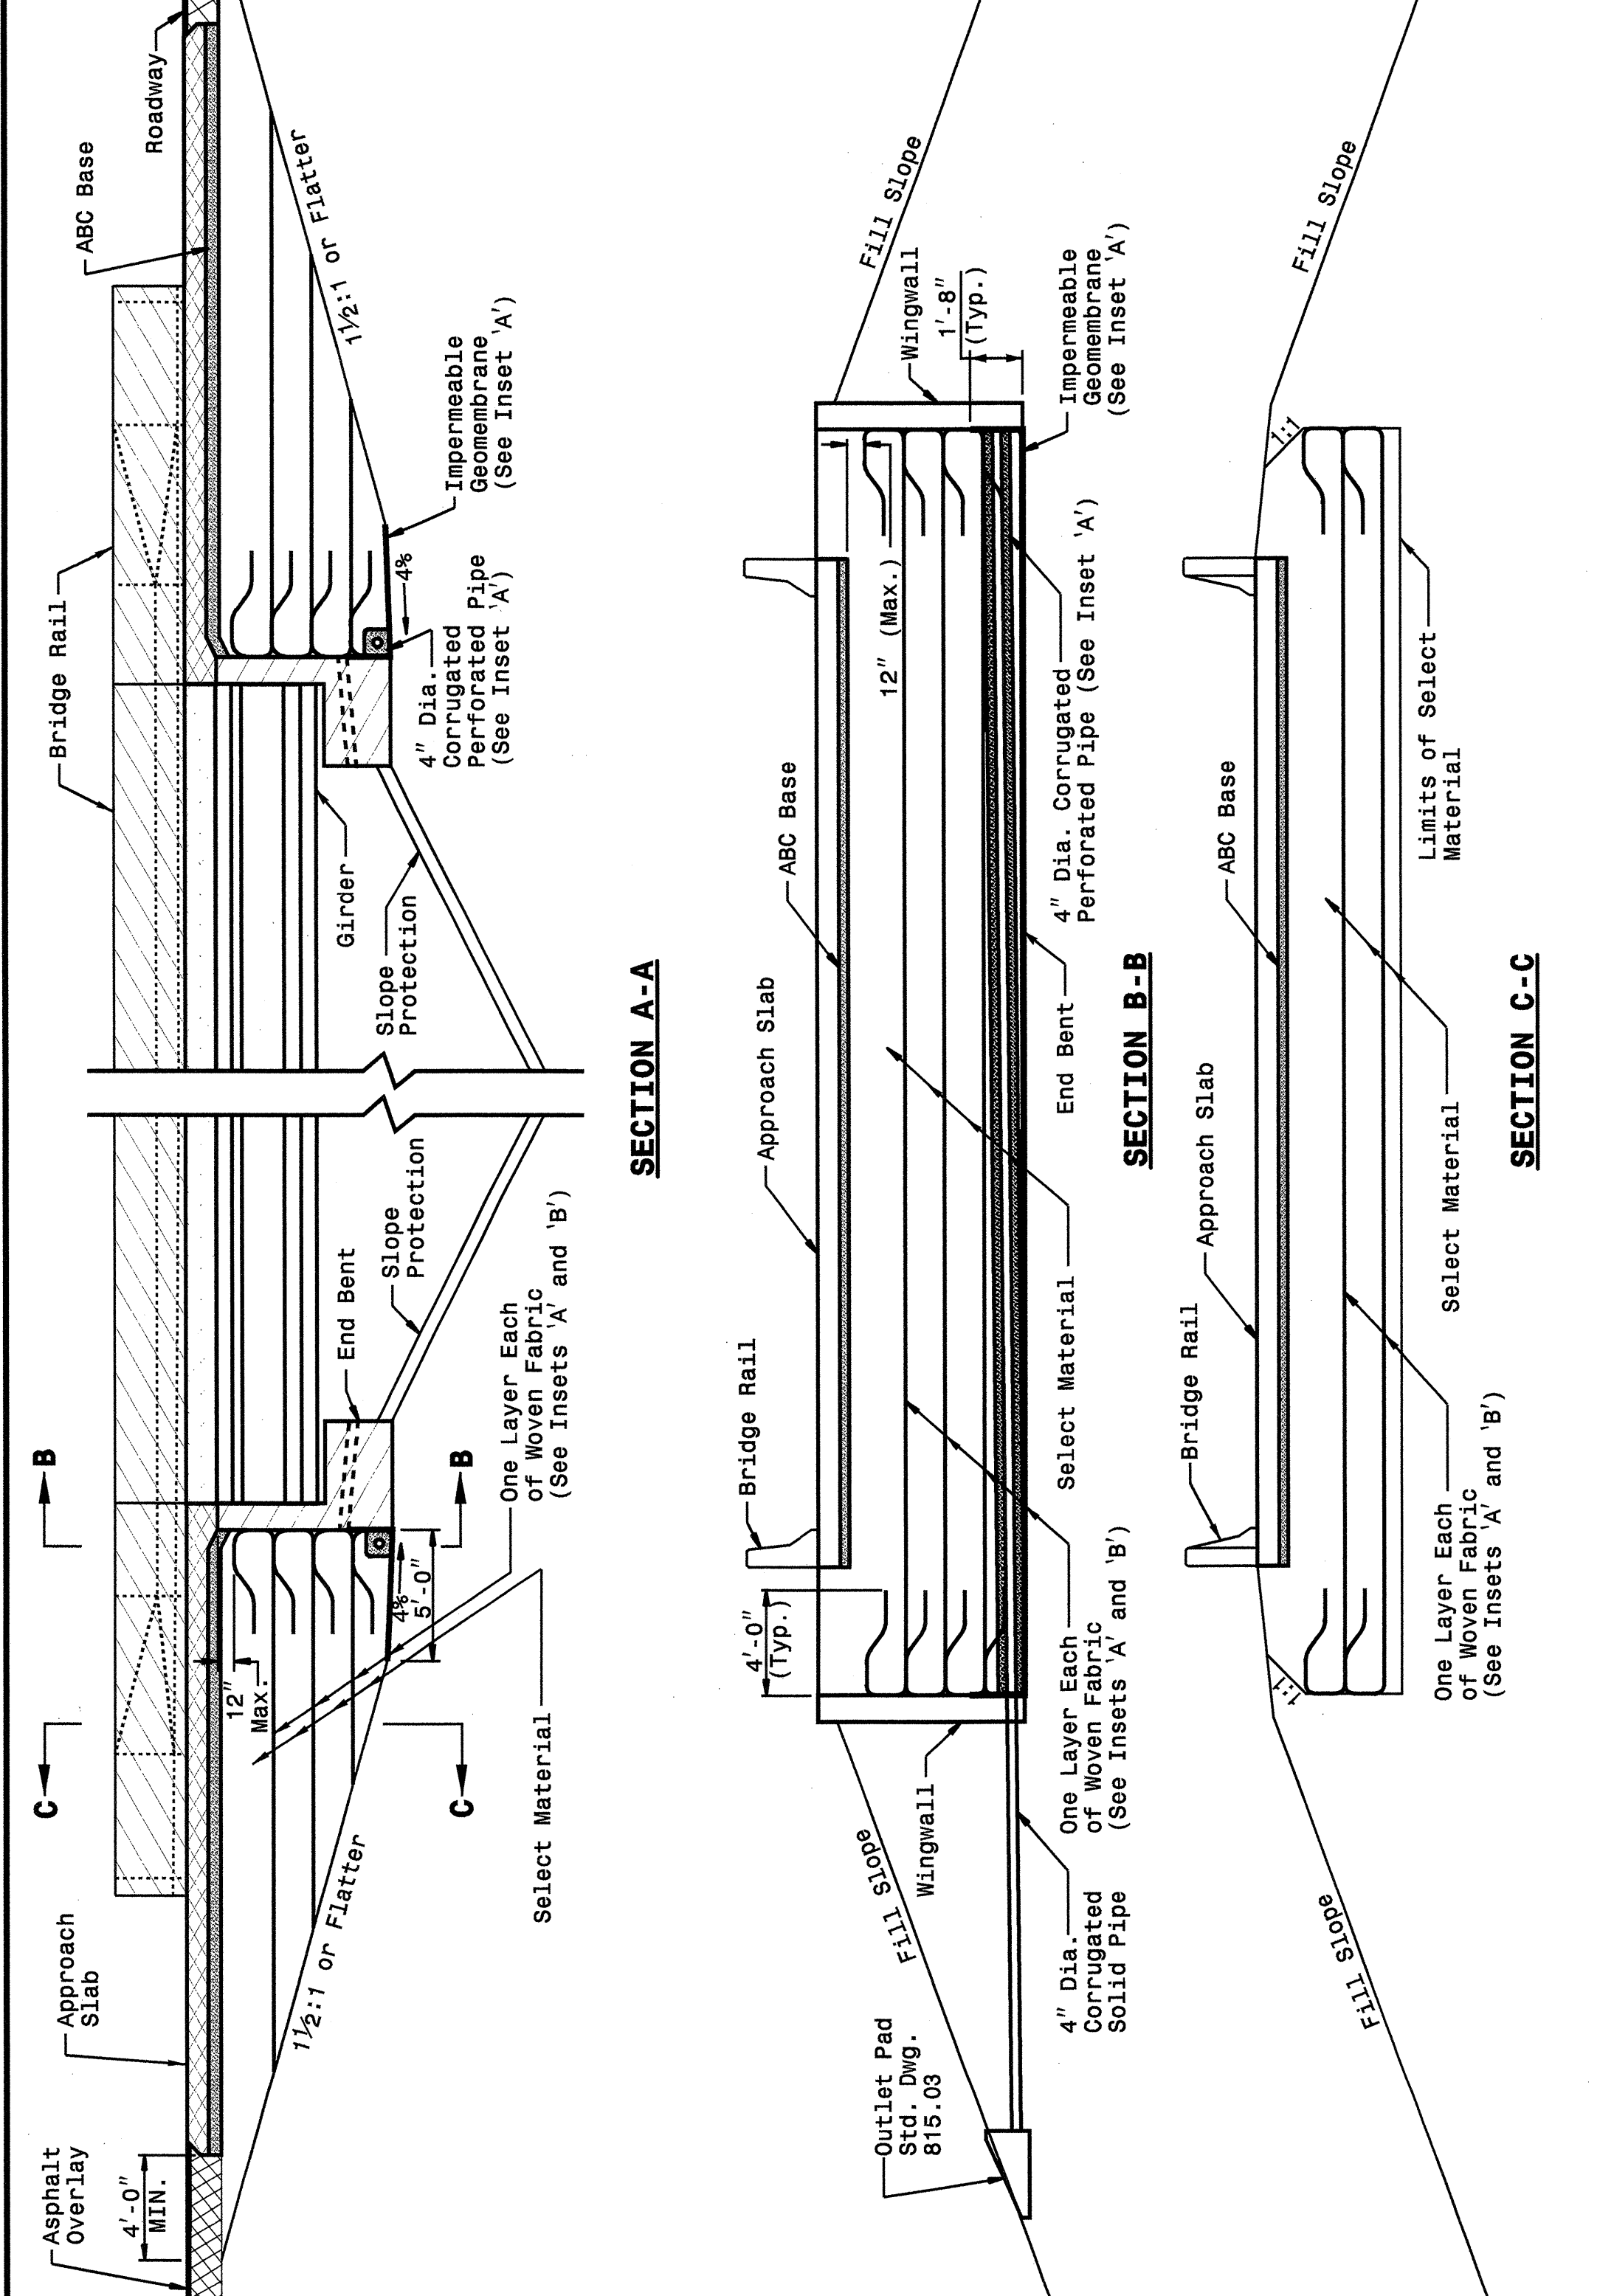

STATE OF NORTH CAROLINA DEPT. OF TRANSPORTATION DIVISION OF HIGHWAYS RALEIGH, N.C.

ENGLISH DETAIL DRAWING FOR PRESTRESSED AND PLATE GIRDER BRIDGES REINFORCED BRIDGE APPROACH FILLS

SHEET 2 OF 4 422D10

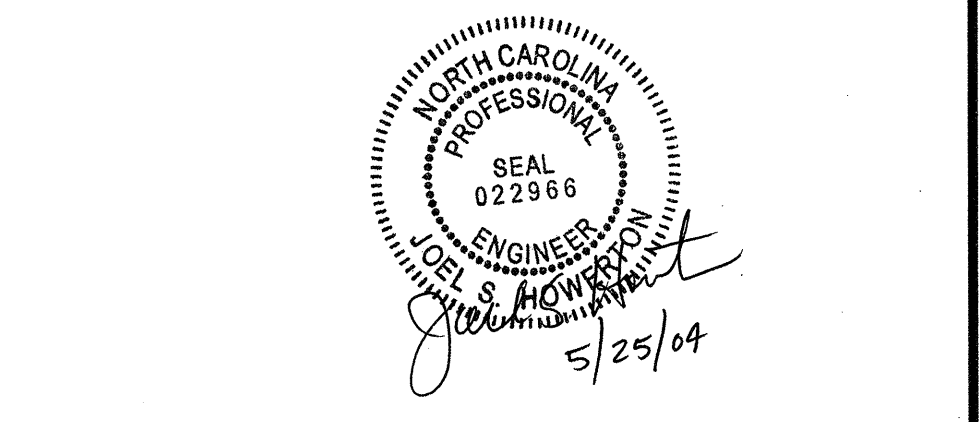

DESIGN SERVICES UNIT
STANDARDS AND SPECIAL DESIGN
Office 919-250-4128 FAX 919-250-4119

SEE PLATE FOR TITLE

ORIGINAL BY: 2002 STANDARDS DATE: 01-15-02
 MODIFIED BY: E.E. WARD DATE: 04-02-04
 CHECKED BY: C.B. WARD DATE: 4-12-04
 FILE SPEC.: stds/02stds/details/english/422d10.dgn

07-APR-2004 16:52 M:\Special\Details\erikward\stds\02\stds to Special\Details/english\422d10\422d10.dgn erikward AT 05/22/04

5/14/99