

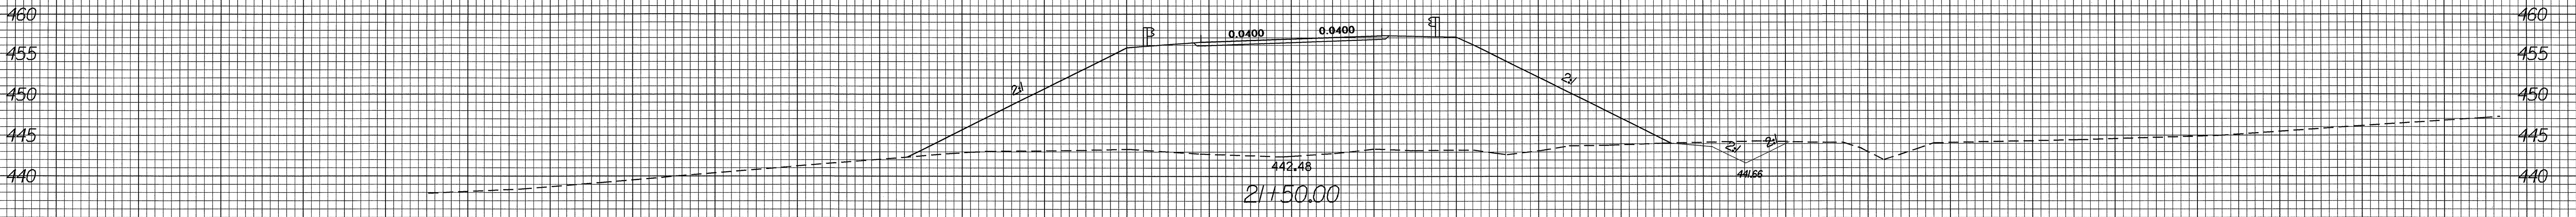
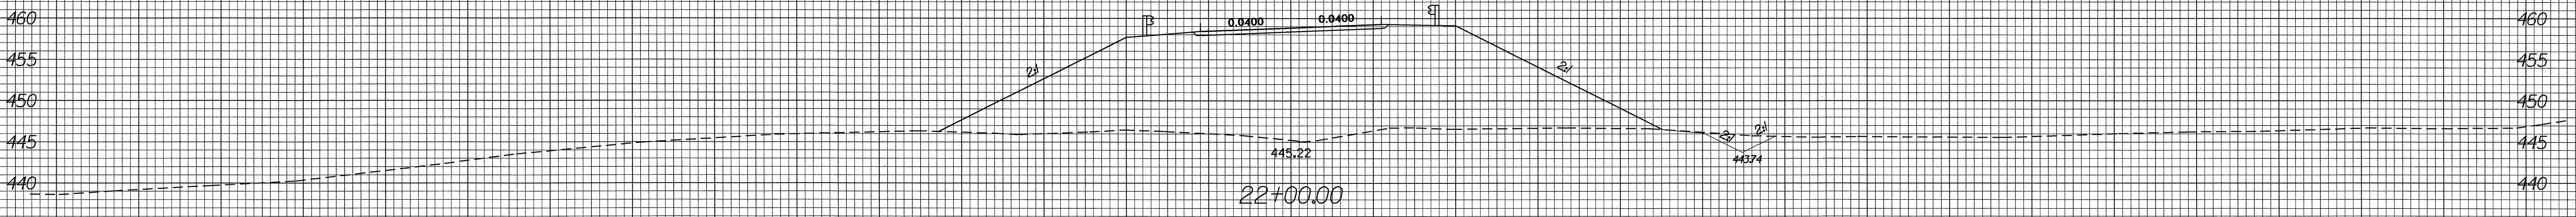


8/23/99

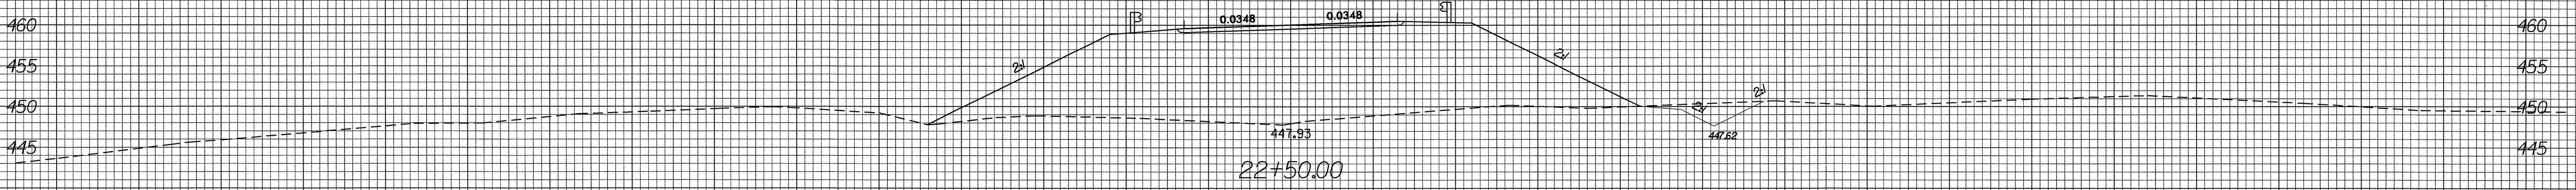

PROJ. REFERENCE NO.	SHEET NO.
B-3504	X-5

150 140 130 120 110 100 90 80 70 60 50 40 30 20 10 0 10 20 30 40 50 60 70 80 90 100 110 120 130 140 150

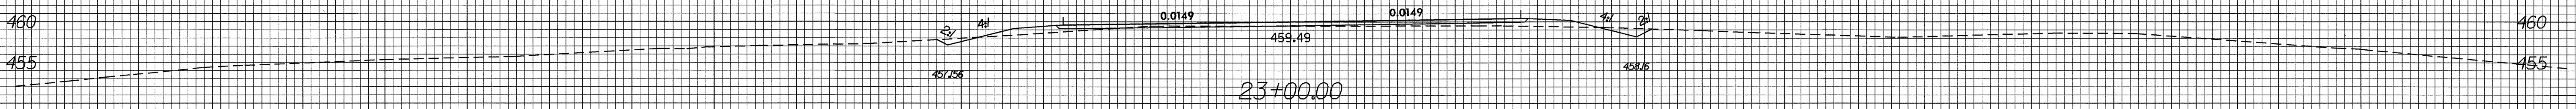

150 140 130 120 110 100 90 80 70 60 50 40 30 20 10 0 10 20 30 40 50 60 70 80 90 100 110 120 130 140 150

12-MAY-2004 14:33
F:\xsc\l-xp1\RD188612