


NOTE:
PLACE TEMPORARY ROCK SEDIMENT DAMS TYPE-B AND TEMPORARY ROCK SILT CHECKS TYPE-A AT DRAINAGE OUTLETS.

NOTE:
UTILIZE TEMPORARY ROCK SEDIMENT DAM TYPE - B AS STILLING BASIN WHERE APPLICABLE.

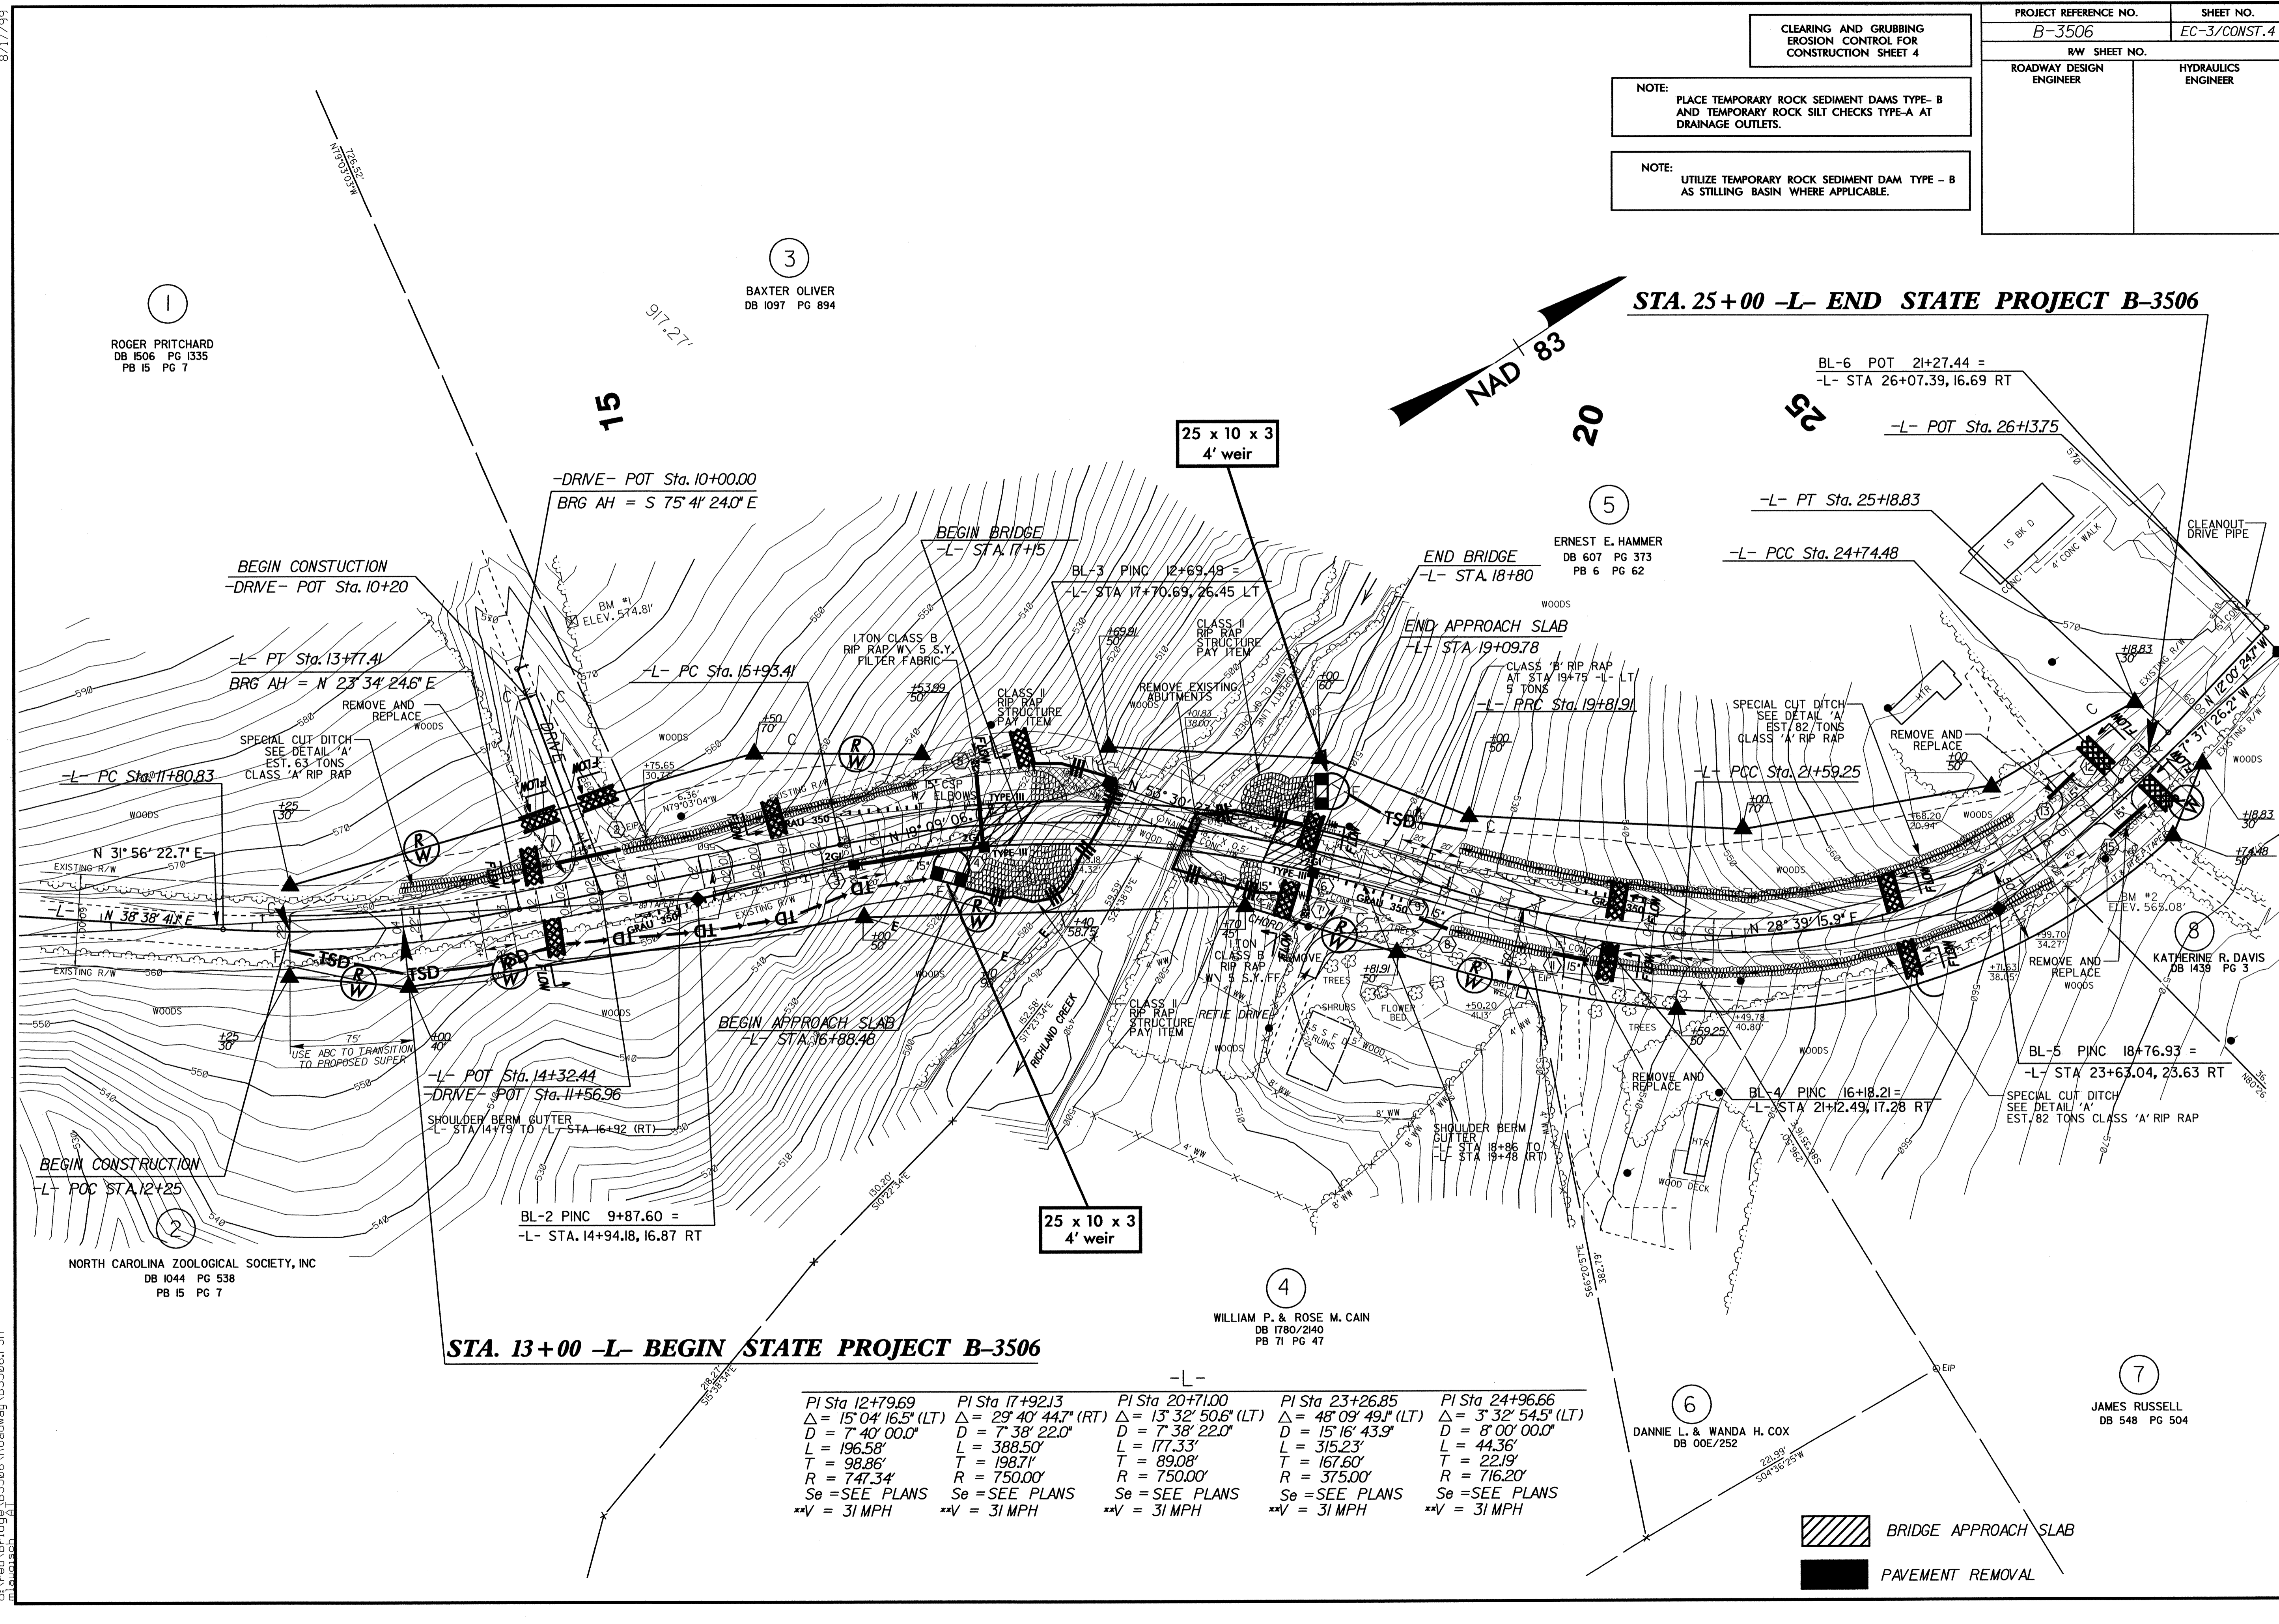

STA. 13+00 -L- BEGIN STATE PROJECT B-3506

PI Sta	Δ	D	L	T	R	Se	**V
12+79.69	15° 04' 16.5" (LT)	7' 40' 00.0"	196.58'	98.86'	747.34'	SEE PLANS	31 MPH
17+92.13	29° 40' 44.7" (RT)	7' 38' 22.0"	388.50'	198.71'	750.00'	SEE PLANS	31 MPH
20+71.00	13° 32' 50.6" (LT)	7' 38' 22.0"	177.33'	89.08'	750.00'	SEE PLANS	31 MPH
23+26.85	48° 09' 49.1" (LT)	15' 16' 43.9"	315.23'	167.60'	375.00'	SEE PLANS	31 MPH
24+96.66	3° 32' 54.5" (LT)	8' 00' 00.0"	44.36'	22.19'	716.20'	SEE PLANS	31 MPH

BRIDGE APPROACH SLAB

PAVEMENT REMOVAL

8/17/99

04-MAY-2004 08:02
C:\rev\Bridg\B3506\Roadway\B3506.PSH