
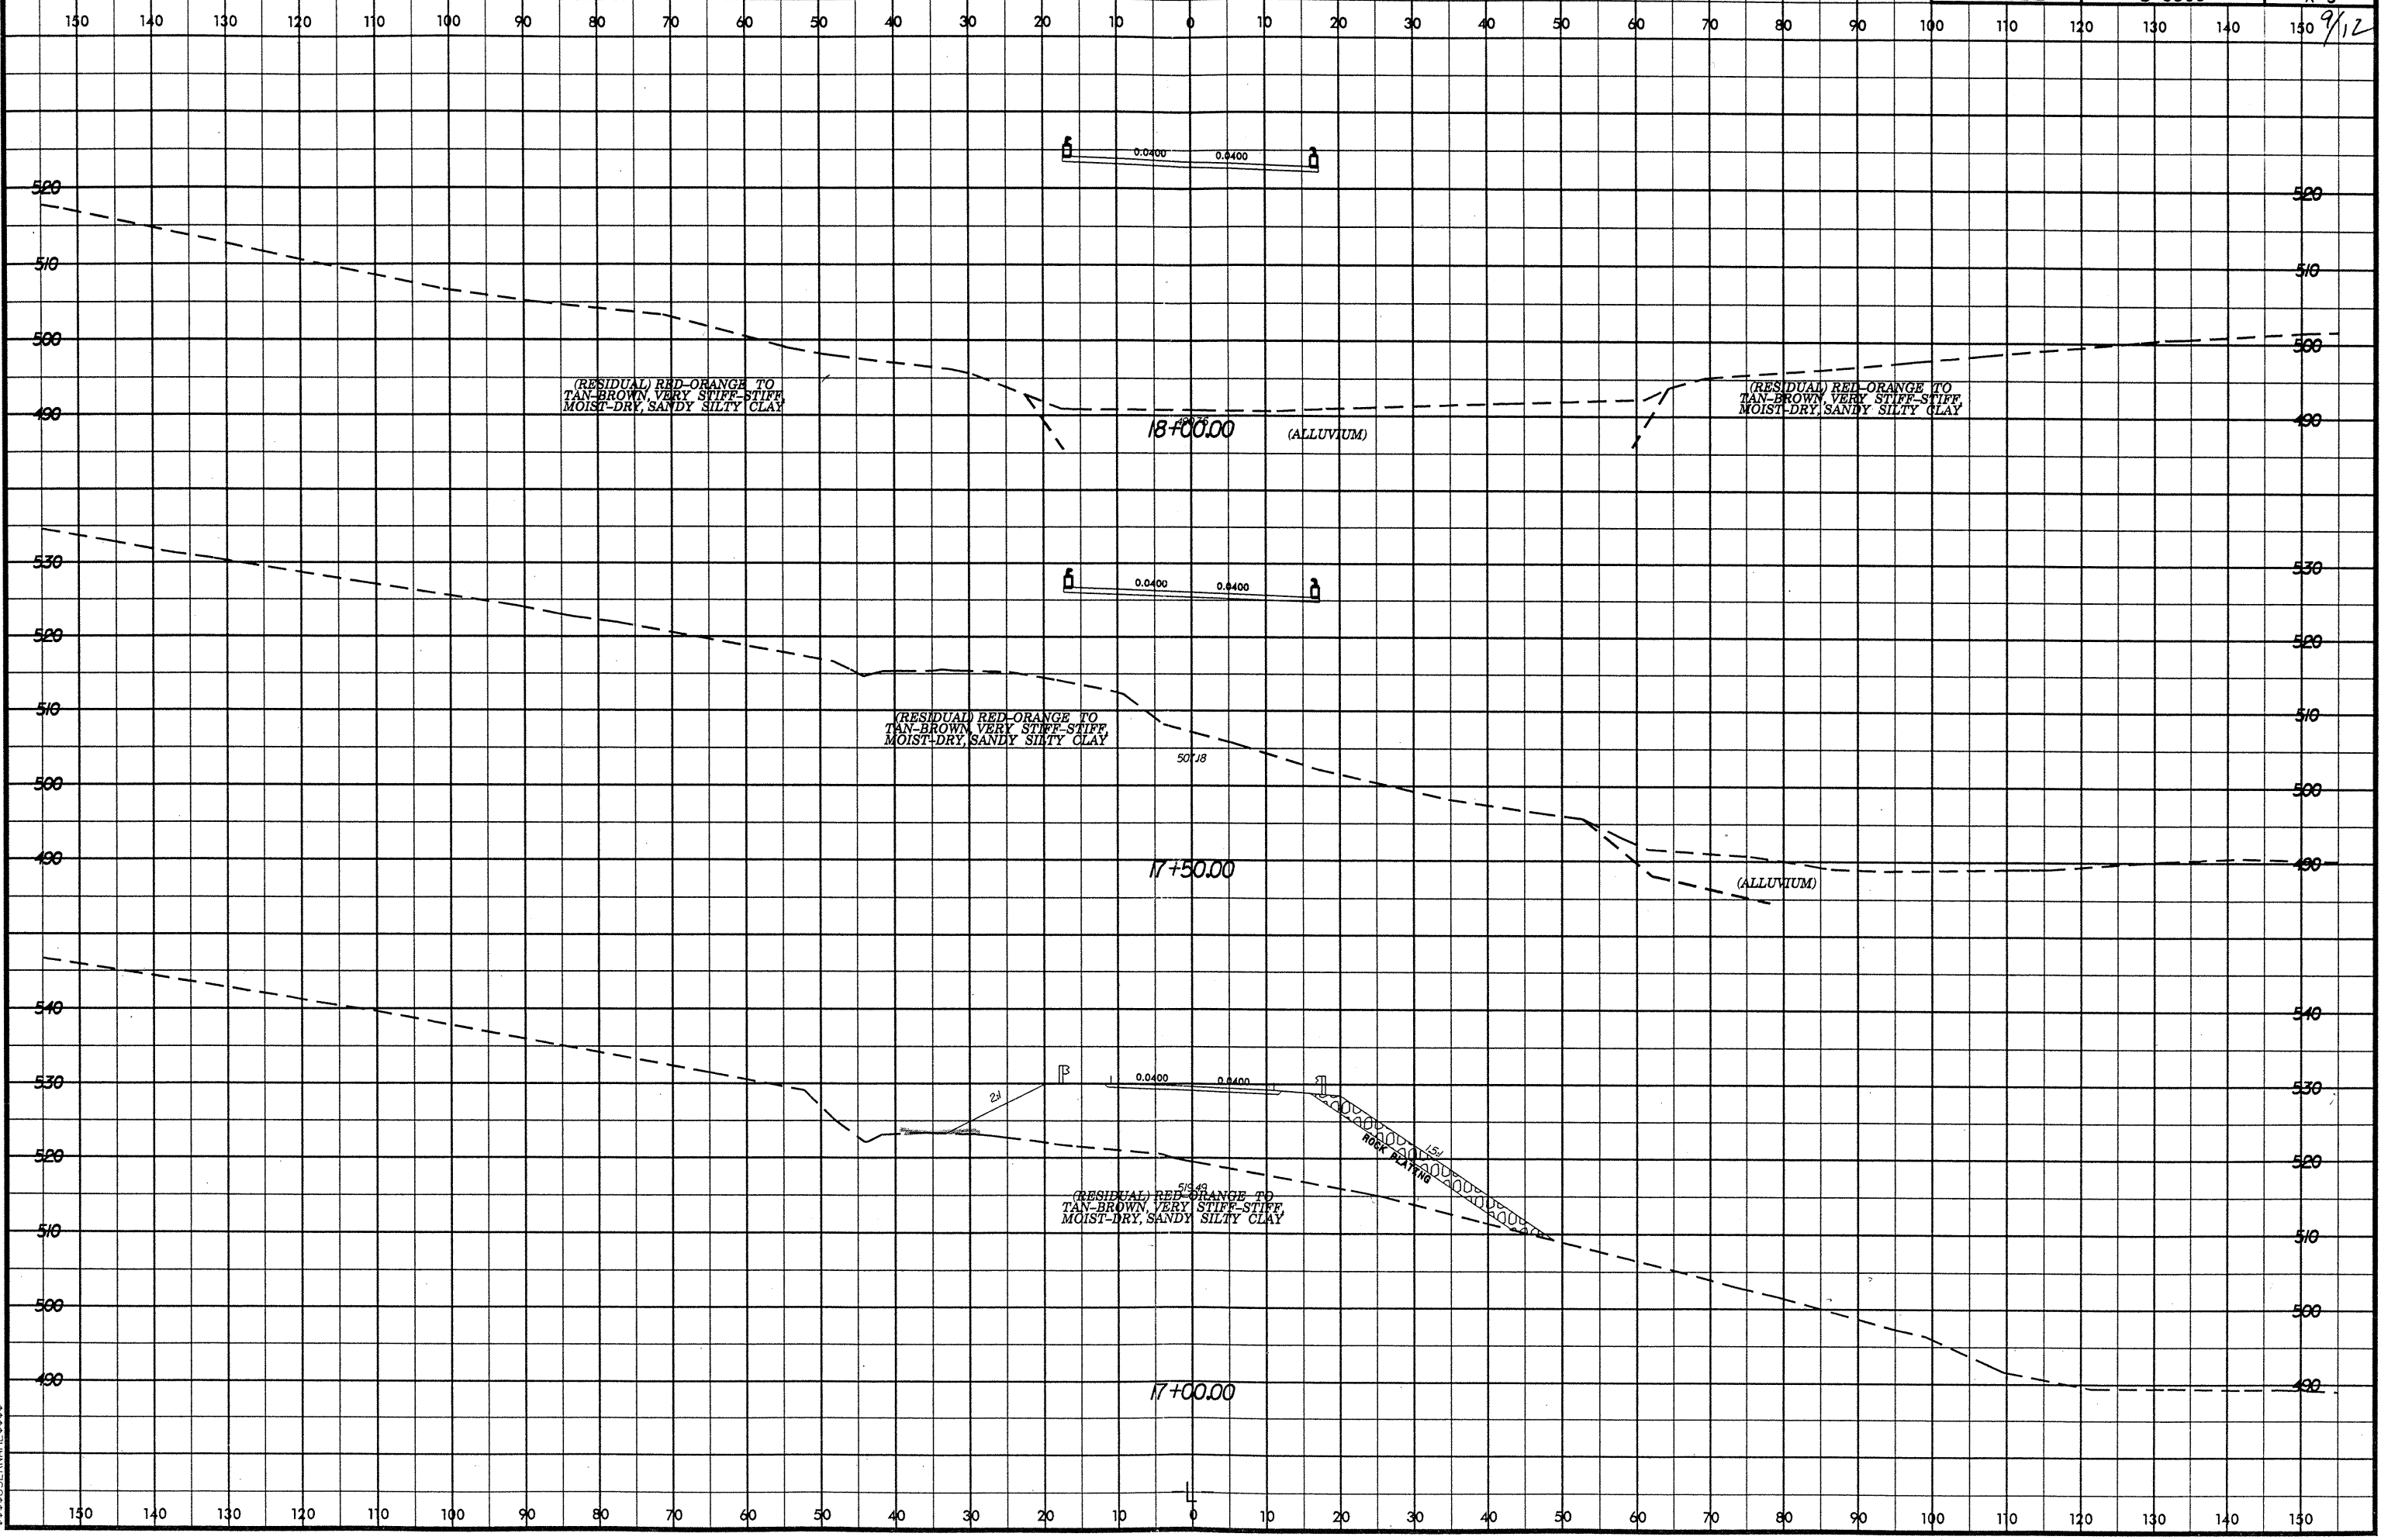


Rev. 3/16/01

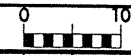

(RESIDUAL RED-ORANGE TO TAN-BROWN VERY STIFF-STIFF MOIST-DRY, SANDY SILTY CLAY)

(RESIDUAL RED-ORANGE TO TAN-BROWN VERY STIFF-STIFF MOIST-DRY, SANDY SILTY CLAY)

(RESIDUAL RED-ORANGE TO TAN-BROWN VERY STIFF-STIFF MOIST-DRY, SANDY SILTY CLAY)

(RESIDUAL RED-ORANGE TO TAN-BROWN VERY STIFF-STIFF MOIST-DRY, SANDY SILTY CLAY)

18+00.00 (ALLUVIUM)

17+50.00 (ALLUVIUM)

17+00.00

ROCK PLATE

\*\*\*\*\* SYSTEM \*\*\*\*\*  
\*\*\*\*\* DATE \*\*\*\*\*  
\*\*\*\*\* USERNAME \*\*\*\*\*