
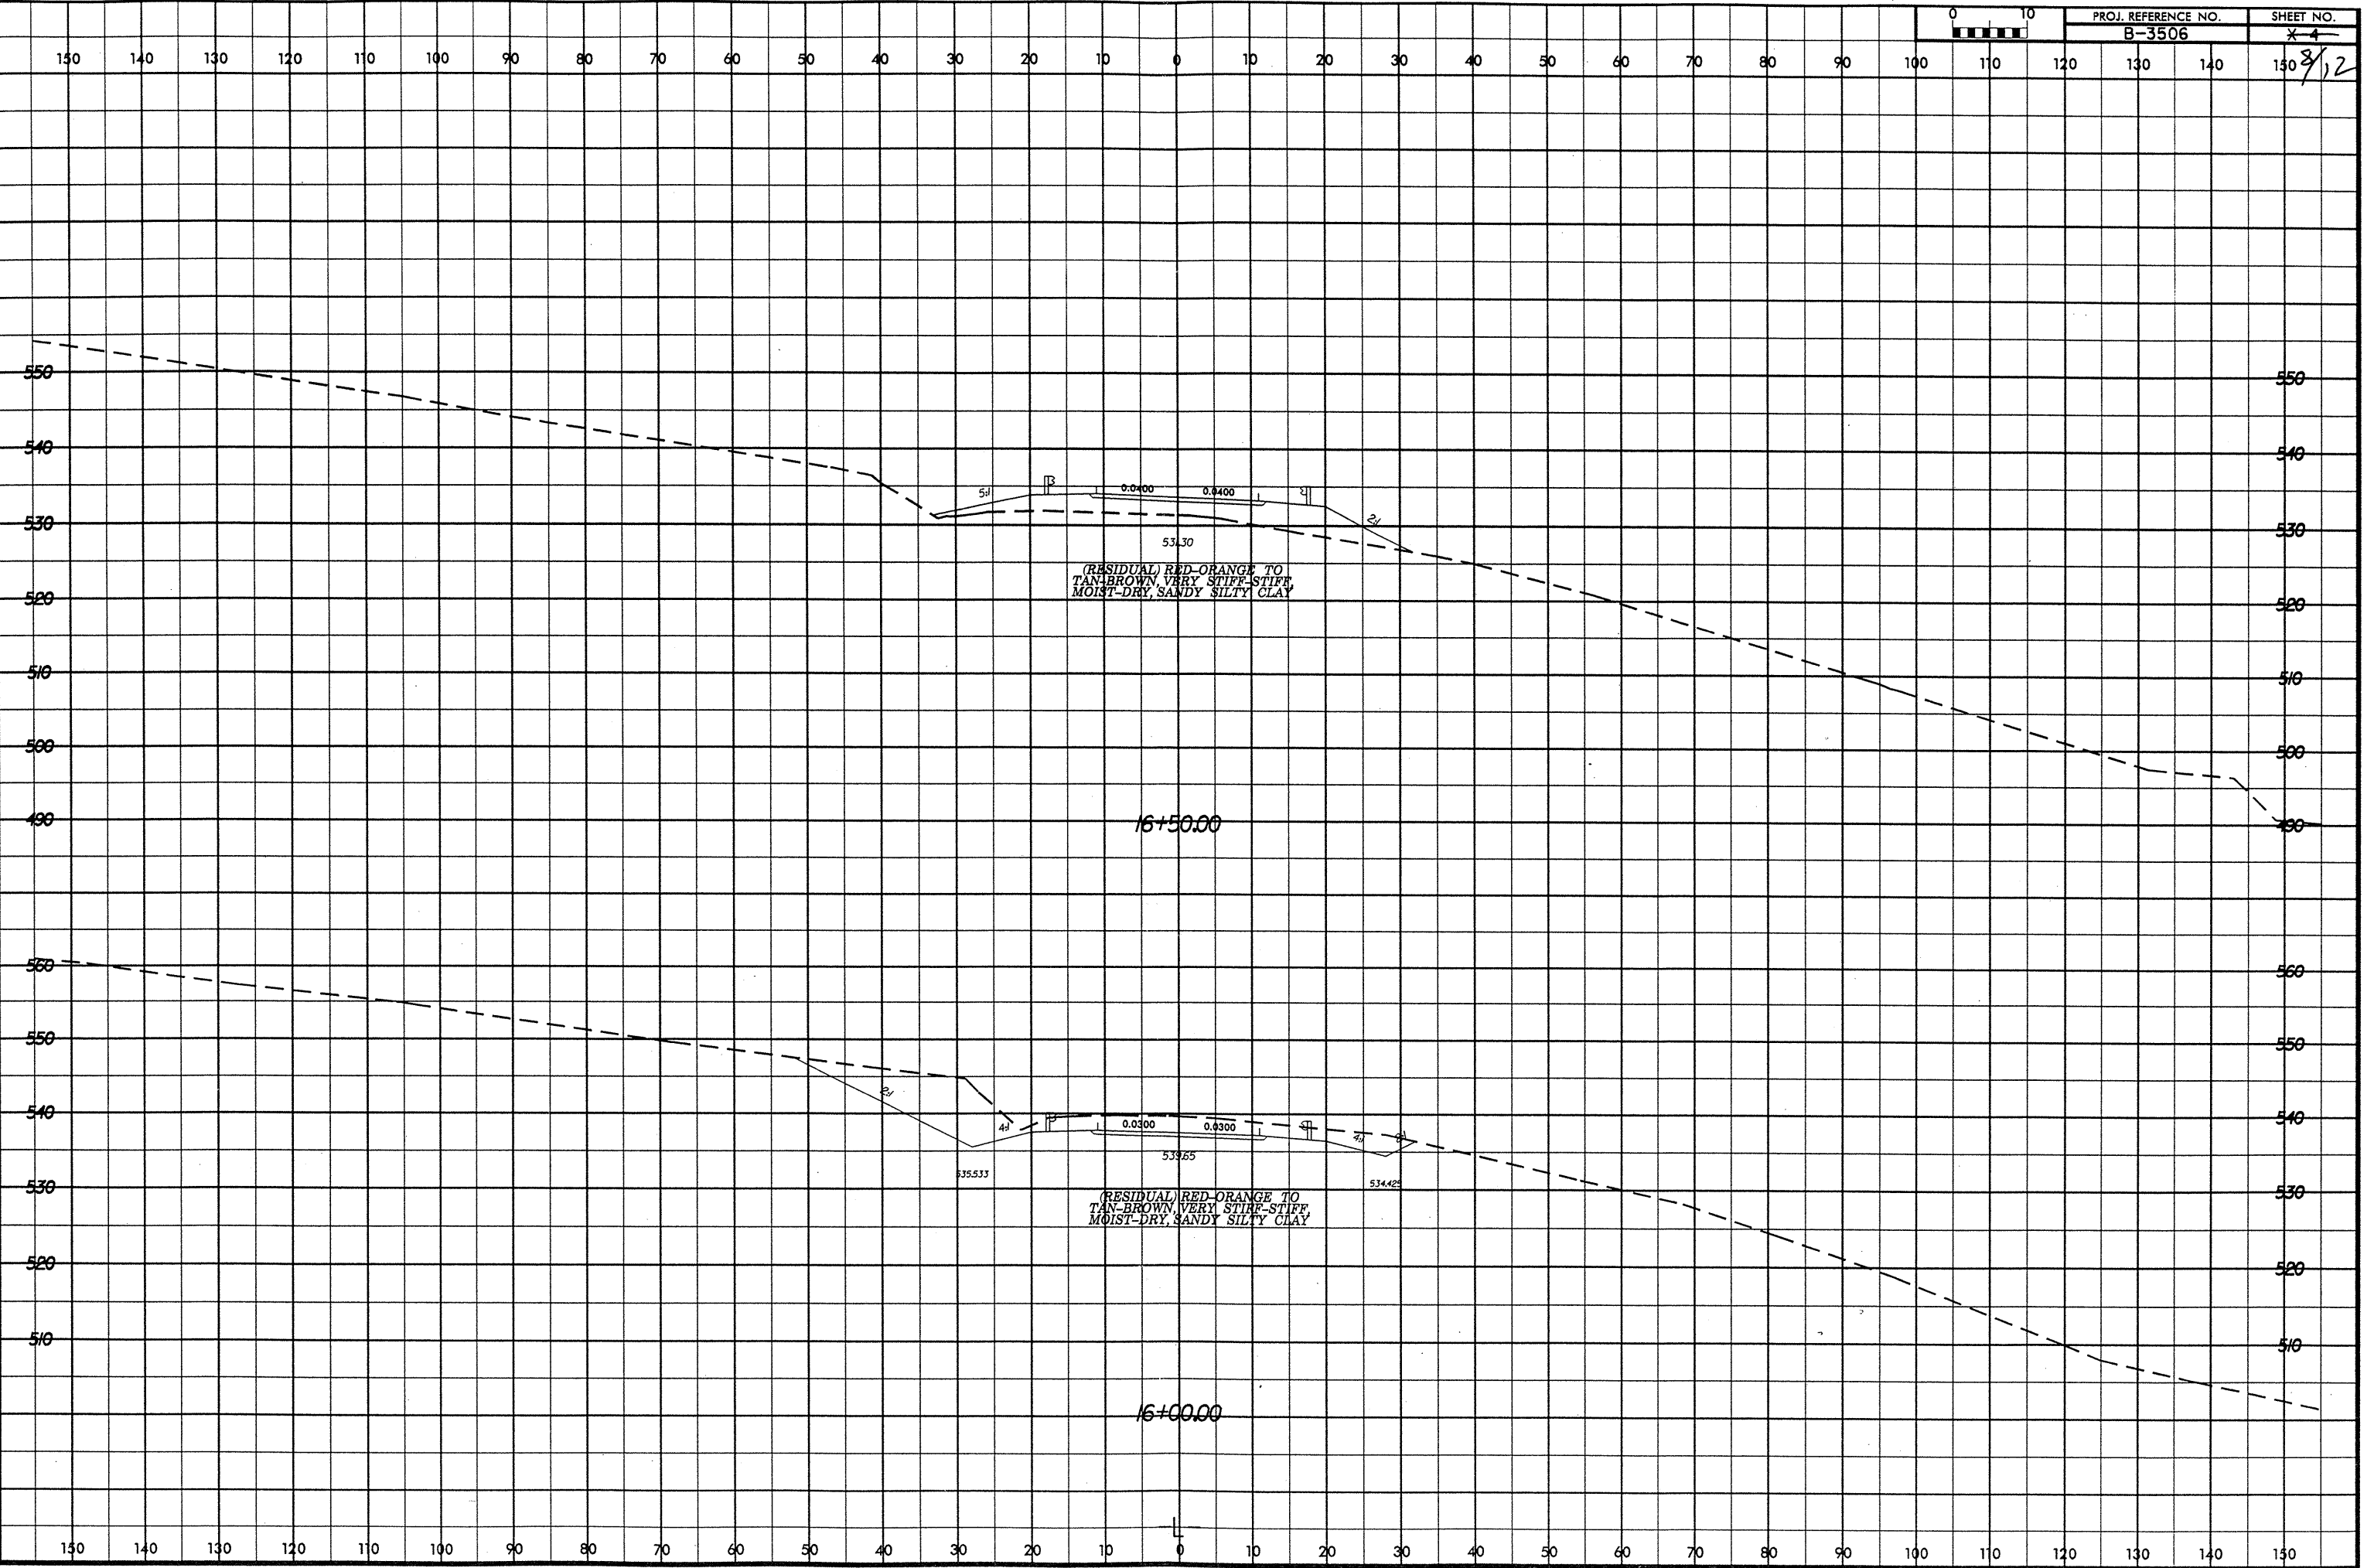


Rev. 3/6/01

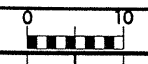

\*\*\*\*\*SYTIME\*\*\*\*\*  
\*\*\*\*\*SYTIME\*\*\*\*\*  
\*\*\*\*\*SYTIME\*\*\*\*\*  
\*\*\*\*\*SYTIME\*\*\*\*\*  
\*\*\*\*\*SYTIME\*\*\*\*\*