


PLAN OF SPAN "D"

FOR REINFORCING STEEL IN BARRIER RAIL, SEE "CONCRETE BARRIER RAIL" SHEET.

SEE "TYPICAL SECTION" SHEETS FOR DETAILS OF DIAPHRAGMS.

PROJECT NO. B-3690
RANDOLPH COUNTY
 STATION: 17+41.00 -L-

STATE OF NORTH CAROLINA DEPARTMENT OF TRANSPORTATION RALEIGH					
SUPERSTRUCTURE PLAN OF SPAN "D"					
REVISIONS					
NO.	BY:	DATE:	NO.	BY:	DATE:
1			3		
2			4		
SHEET NO. S-9					TOTAL SHEETS 37

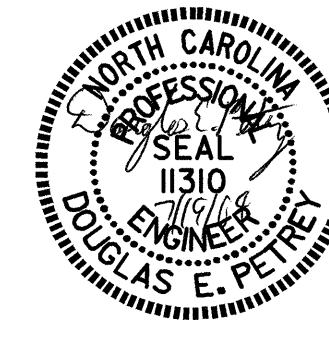

DRAWN BY : M. ALLEN DATE : 7/03
 CHECKED BY : P.C. BREWER DATE : 8/03