
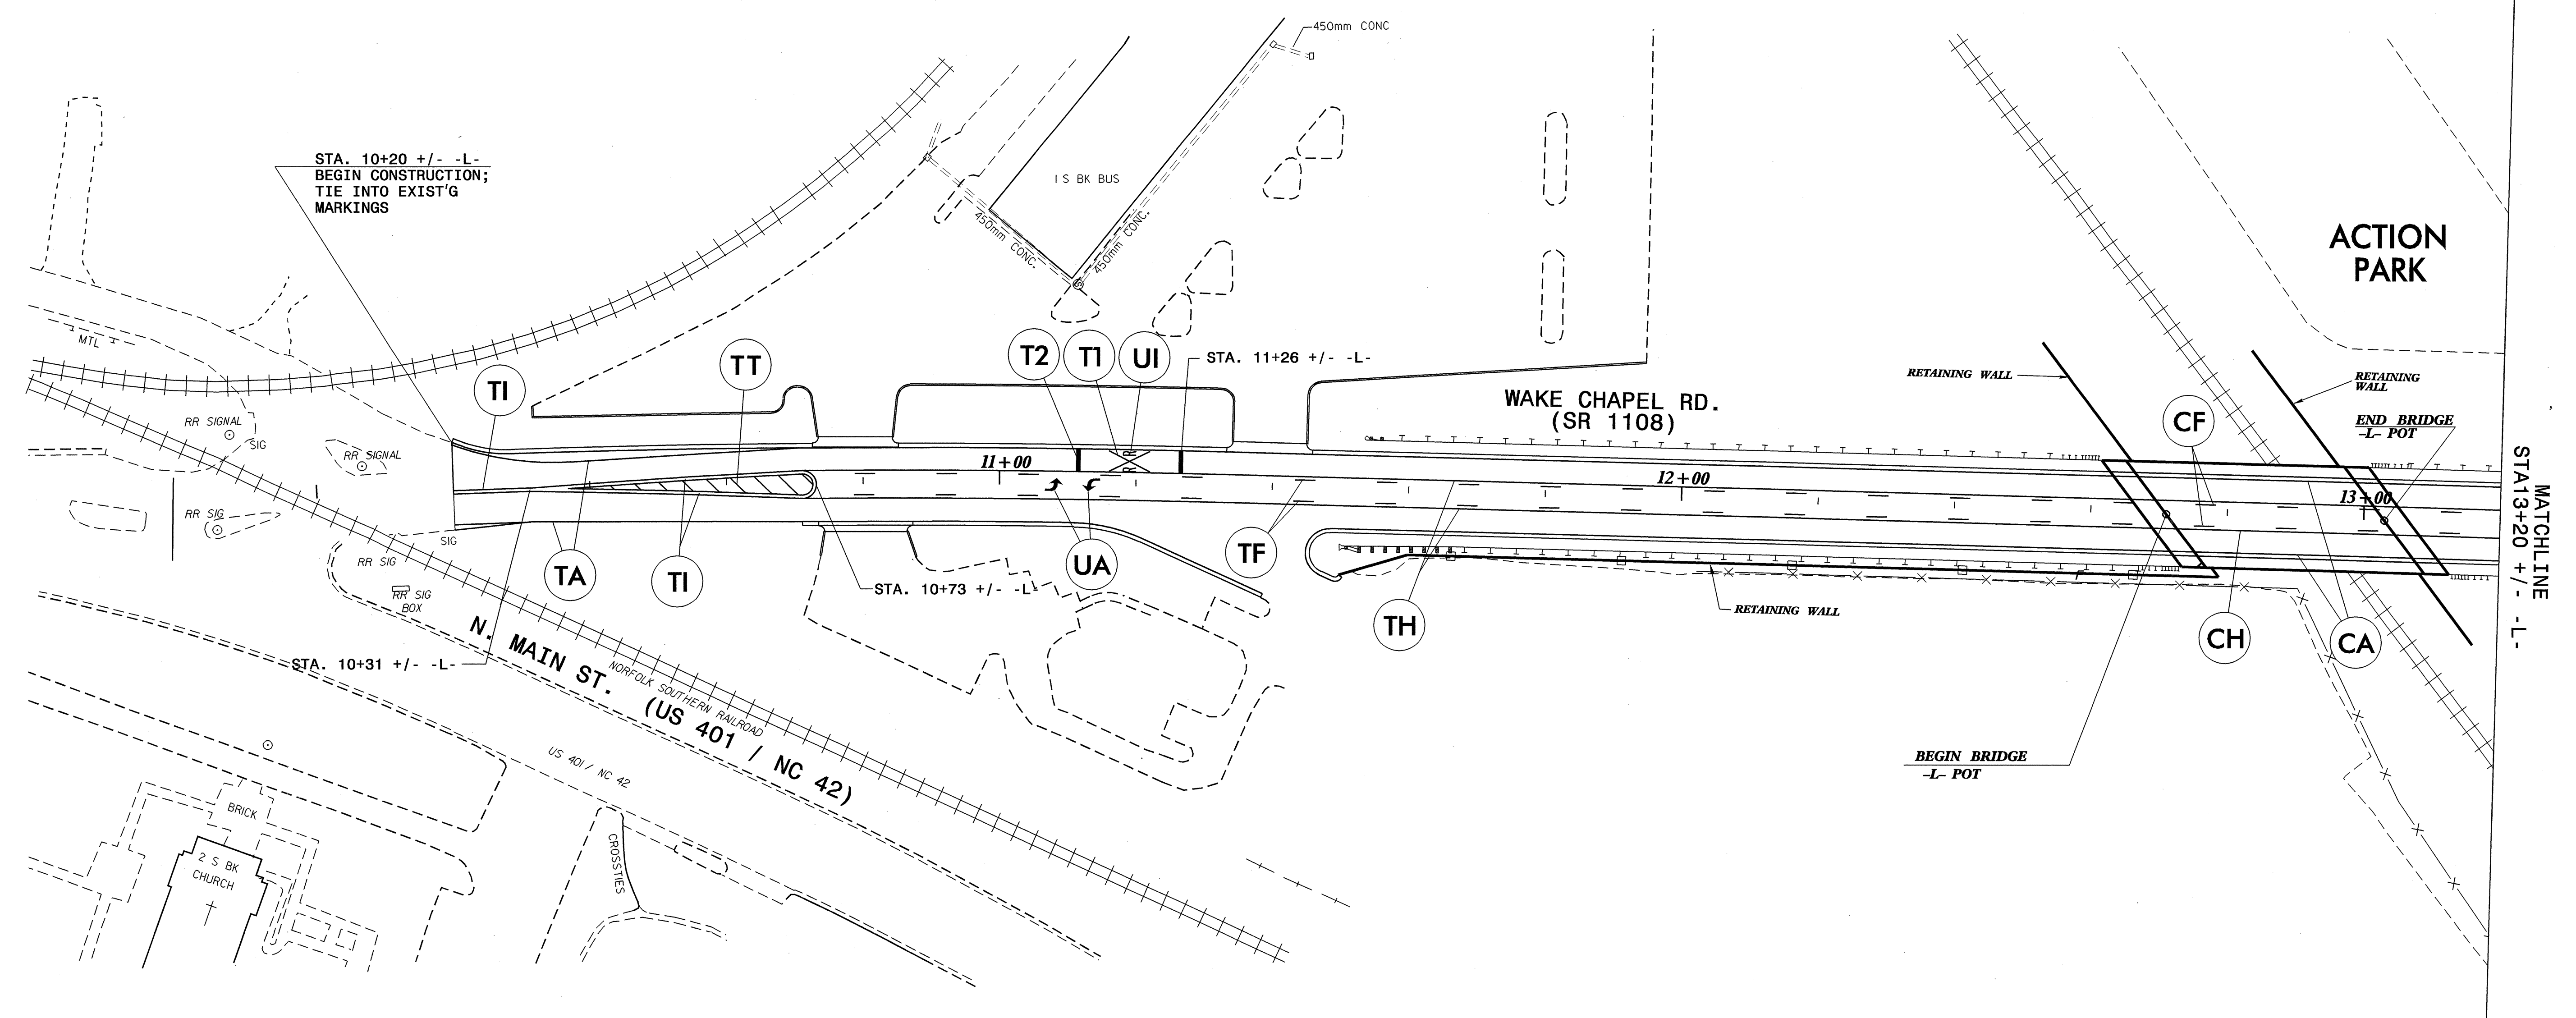



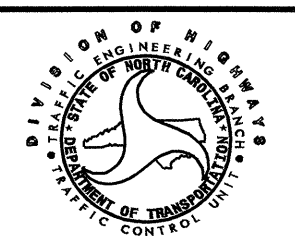


PROJ. REFERENCE NO.	SHEET NO.
B-3256	PM-2

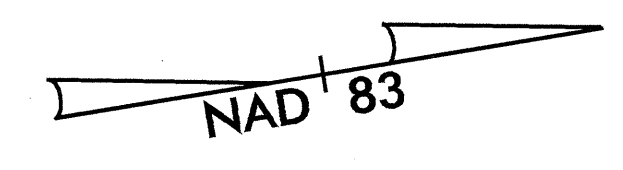

MATCHLINE  
STA 13+20 +/- -L-

09-JAN-2004 10:42  
G:\TCP\B3256-TS\PMF2.dgn  
KBRoadwell AT TETC207913

APPROVED: <i>J.W. Woolard, Jr.</i> DATE: 1/2/04	<b>FINAL PAVEMENT MARKING</b>	
		
SCALE: NONE		REVISIONS
DATE: 1/8/04		
DWG. BY: KPB		
DESIGN BY: KPB		
REVIEWED BY: JWW		CADD FILE: