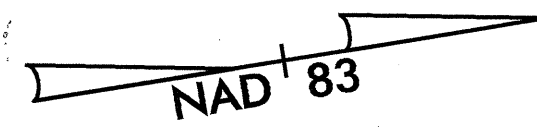
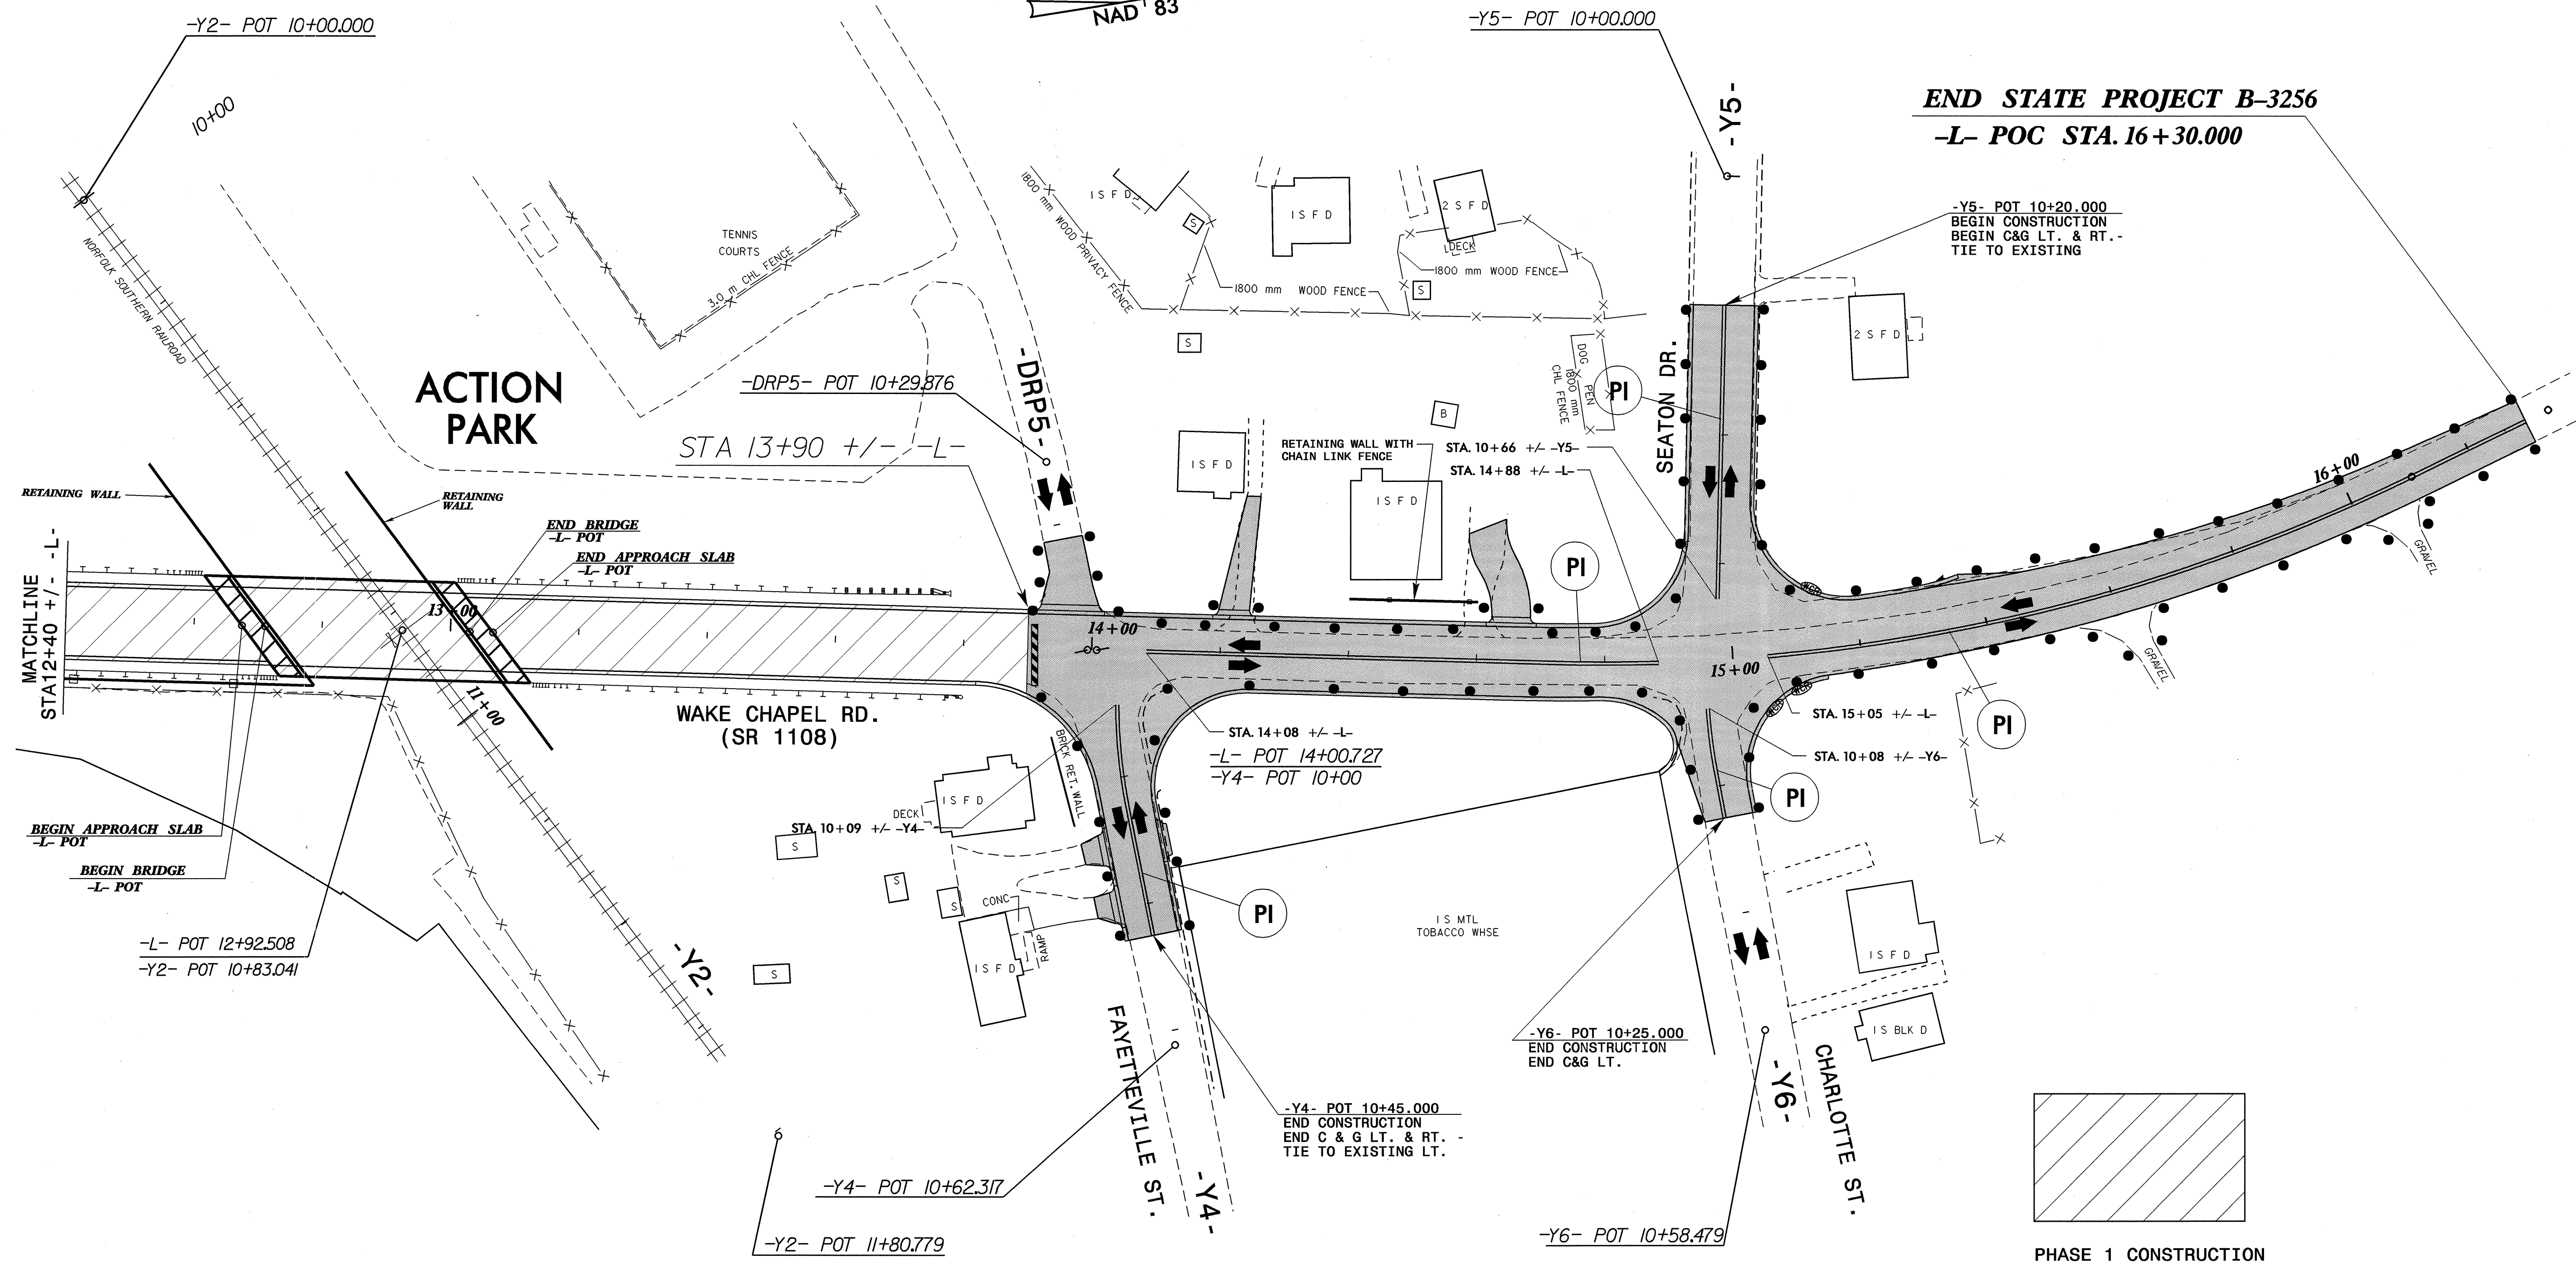


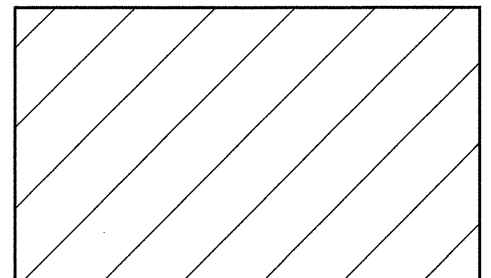


PROJ. REFERENCE NO.	SHEET NO.
B-3256	TCP-6

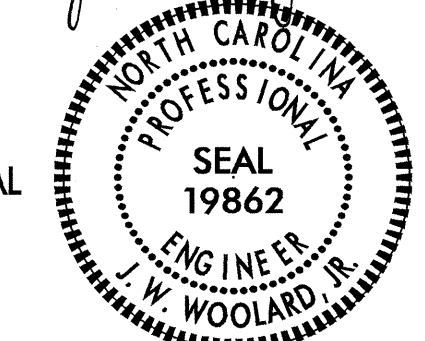
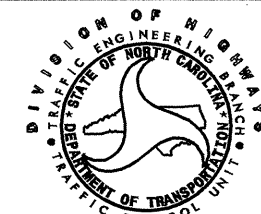


END STATE PROJECT B-3256
-L- POC STA. 16+30.00




 PHASE 1 CONSTRUCTION

09-JAN-2004 10:43
 G:\TCP\B3256_TCP\roadwell_AT_TFC20793
 kbr\roadwell_AT_TFC20793

APPROVED: <i>J.W. Woolard Jr.</i>	DATE: 1/12/04	PHASES 1 & 2		
	SCALE: NONE			
	DATE: 1/6/04	REVISIONS		
	DWG. BY: KPB			
	DESIGN BY: KPB			
REVIEWED BY: JWW		CADD FILE		