


09/09/99

See Sheet 1-B For Conventional Symbols

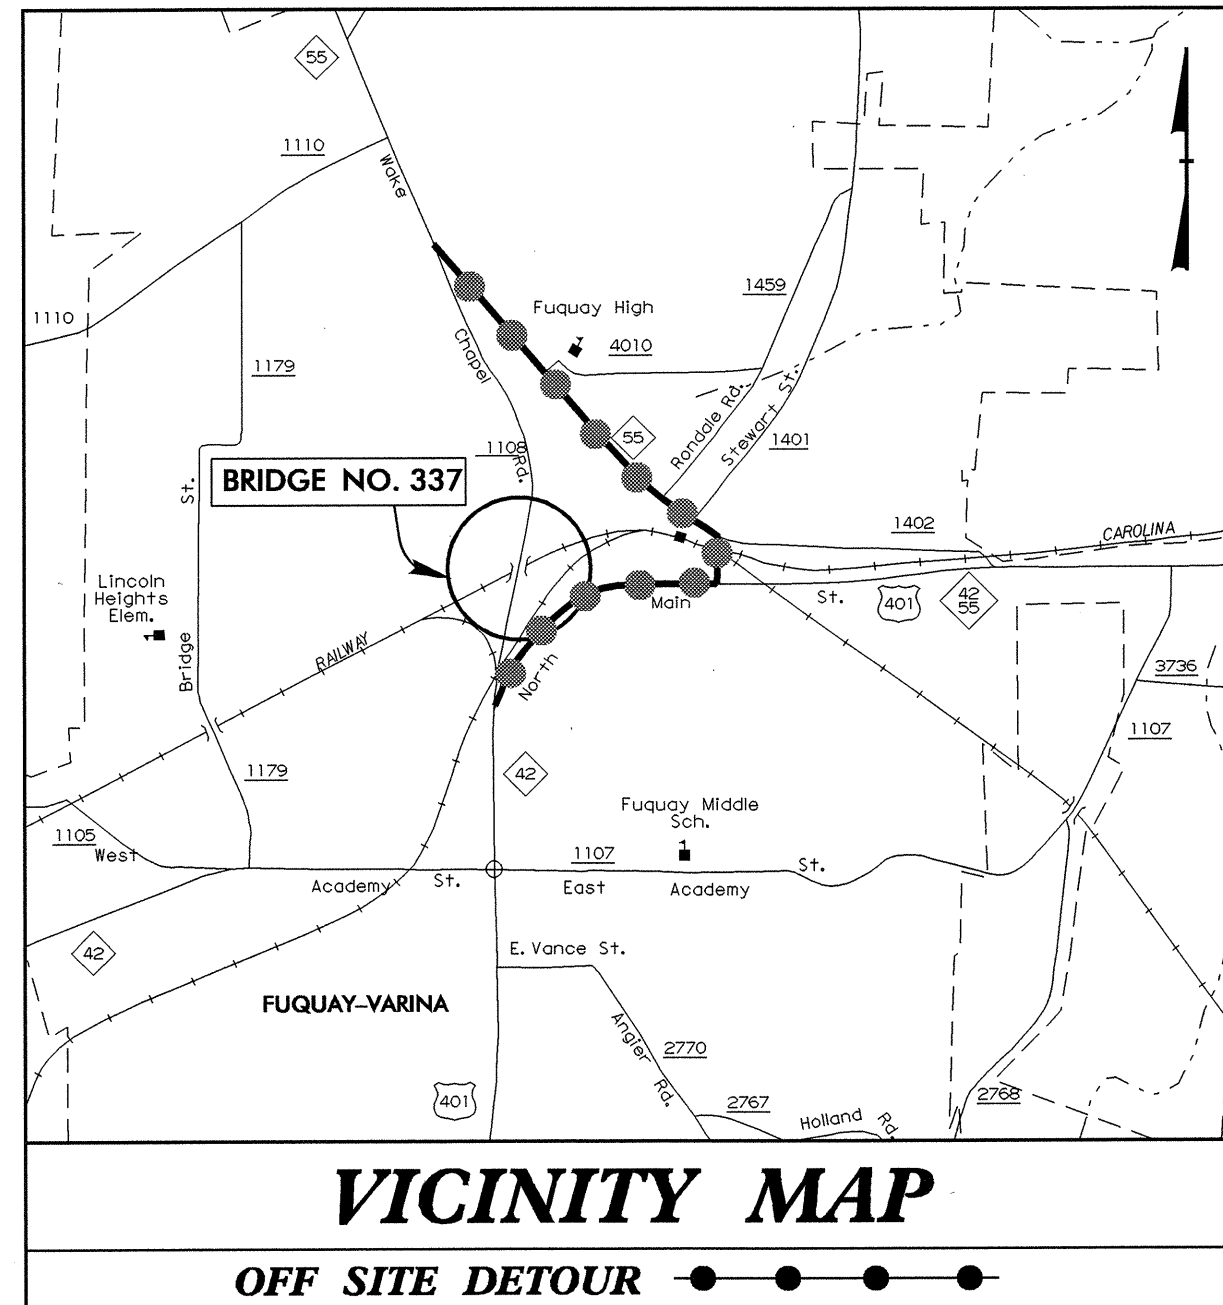

STATE OF NORTH CAROLINA
DIVISION OF HIGHWAYS


**UTILITIES BY OTHERS PLANS
WAKE COUNTY**

**LOCATION: BRIDGE NO. 337 OVER NORFOLK SOUTHERN
RAILROAD AND APPROACHES ON SR 1108
IN FUQUAY-VARINA**


TYPE OF WORK: UTILITIES

METRIC
ALL DIMENSIONS IN
THESE PLANS ARE IN METERS
AND/OR MILLIMETERS
UNLESS OTHERWISE SHOWN


T.I.P. NO. B-3256	SHEET NO. UO-1
-----------------------------	--------------------------

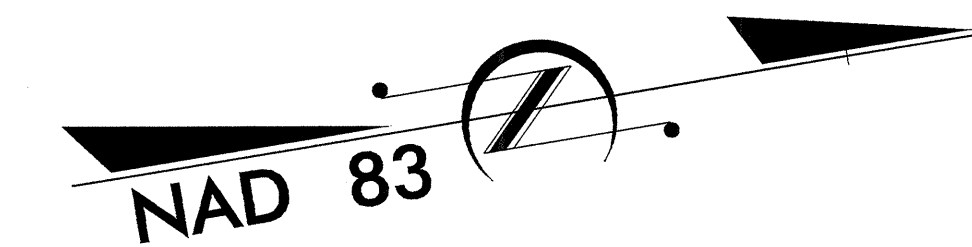

TIP: B-3256

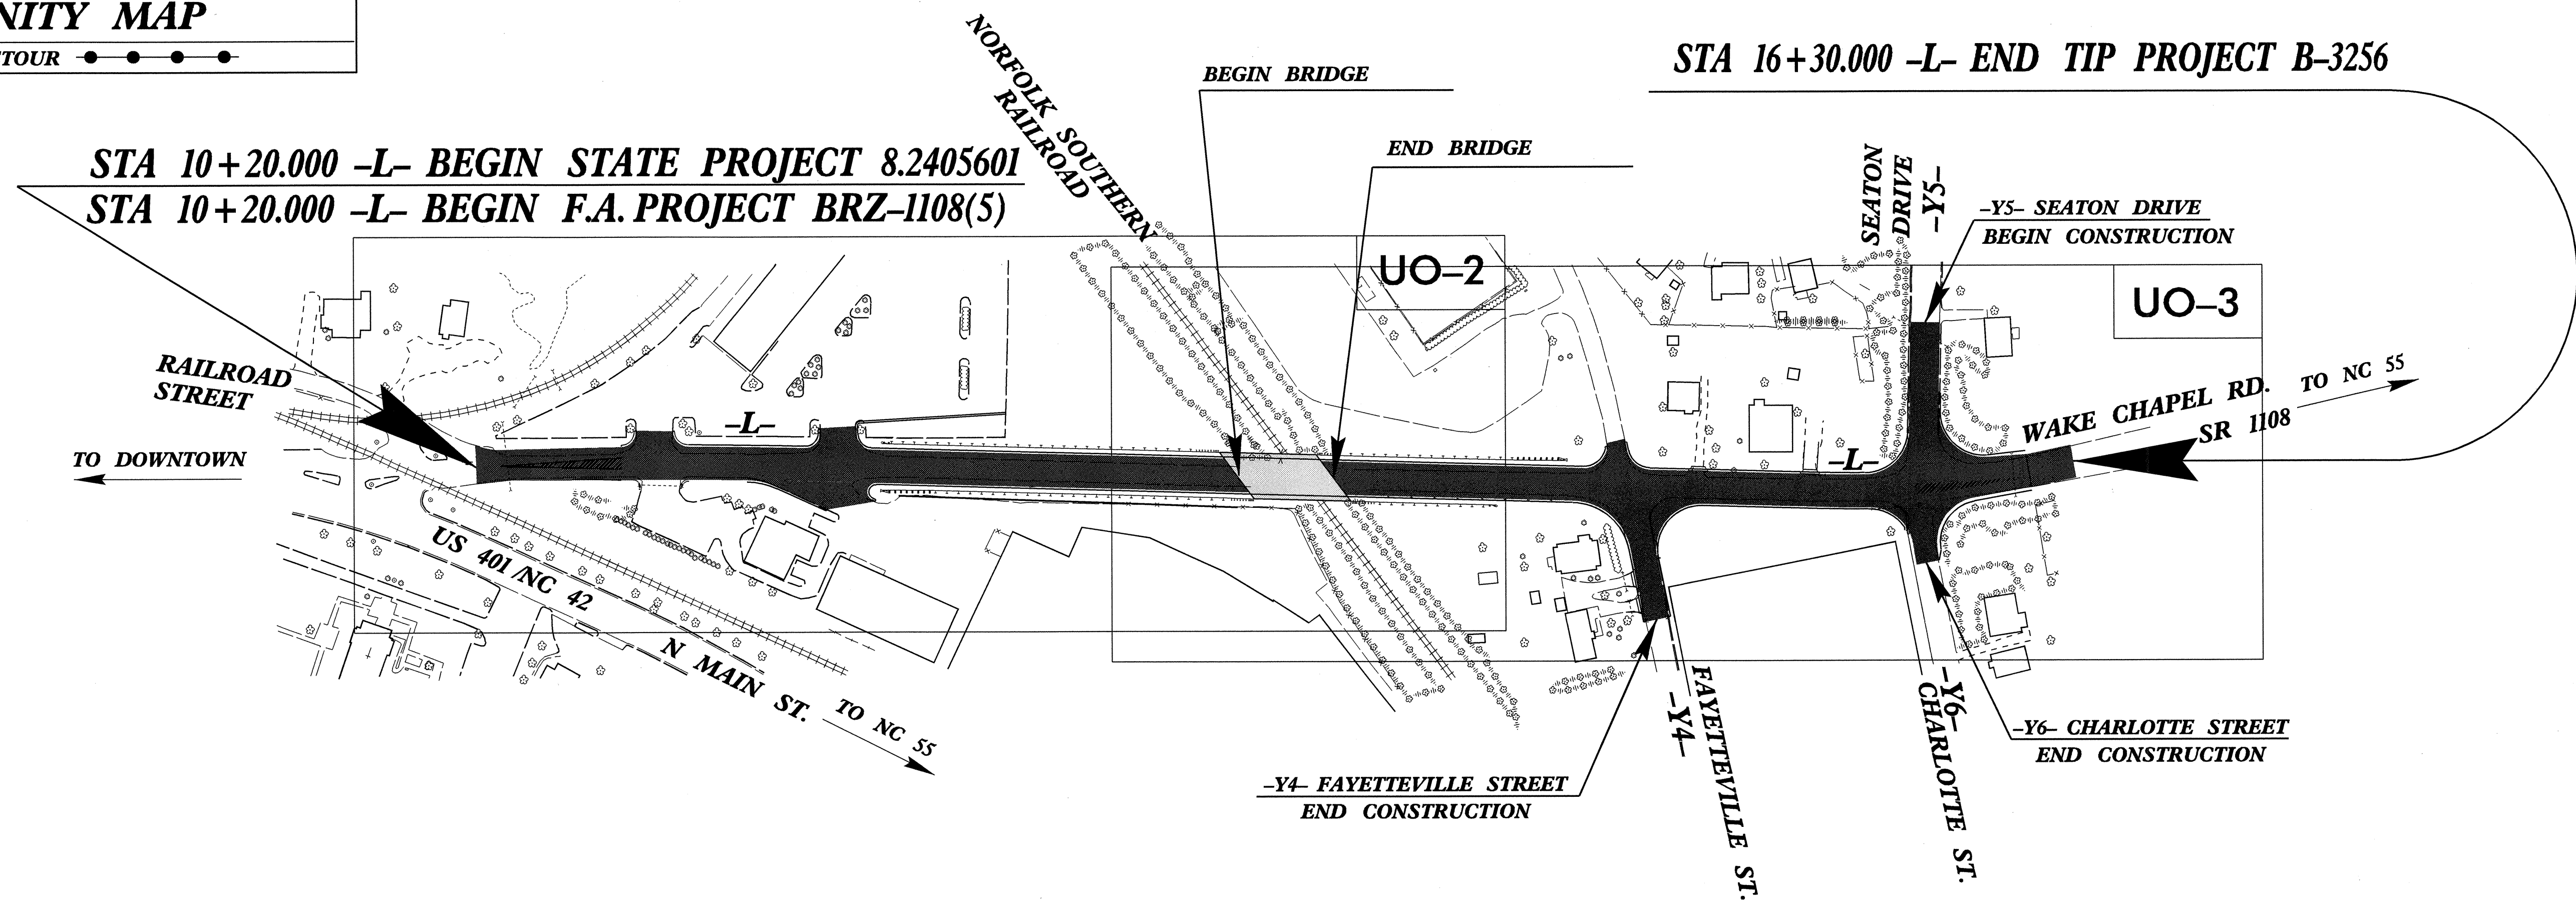

GRAPHIC SCALE

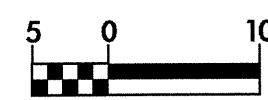

PLANS

INDEX OF SHEETS

SHEET NO.	DESCRIPTION
UO-1	TITLE SHEET
UO-2 AND UO-3	UTILITIES BY OTHERS PLAN SHEETS

UTILITIES BY OTHERS ON PROJECT

- (1) PROGRESS ENERGY
- (2) SPRINT
- (3) TIME WARNER

IC-MAR-2004 01:43
R:\Utilities\B3256\UO1.dgn
b3256_ut_UO1sh.dgn