

09/09/99

TIP: B-3256

STATE OF NORTH CAROLINA DIVISION OF HIGHWAYS

UTILITY CONSTRUCTION PLANS WAKE COUNTY

**LOCATION: BRIDGE NO. 337 OVER NORFOLK SOUTHERN
RAILROAD AND APPROACHES ON SR 1108
IN FUQUAY-VARINA**

TYPE OF WORK: WATER LINE RELOCATION

METRIC

ALL DIMENSIONS IN
THESE PLANS ARE IN METERS
AND/OR MILLIMETERS
UNLESS OTHERWISE SHOWN



T.I.P. NO.	SHEET NO.
B-3256	UC-1

General Notes:


Contractor shall follow all requirements of Norfolk Southern's NSCE-8 Specifications.

Pipe Line and Crossing to be installed and maintained in accordance with last approved AMERICAN RAILWAY ENGINEERING AND MAINTENANCE OF WAY ASSOCIATION Specifications for Pipelines Conveying Flammable and Nonflammable Substances.

Blasting Not Permitted.

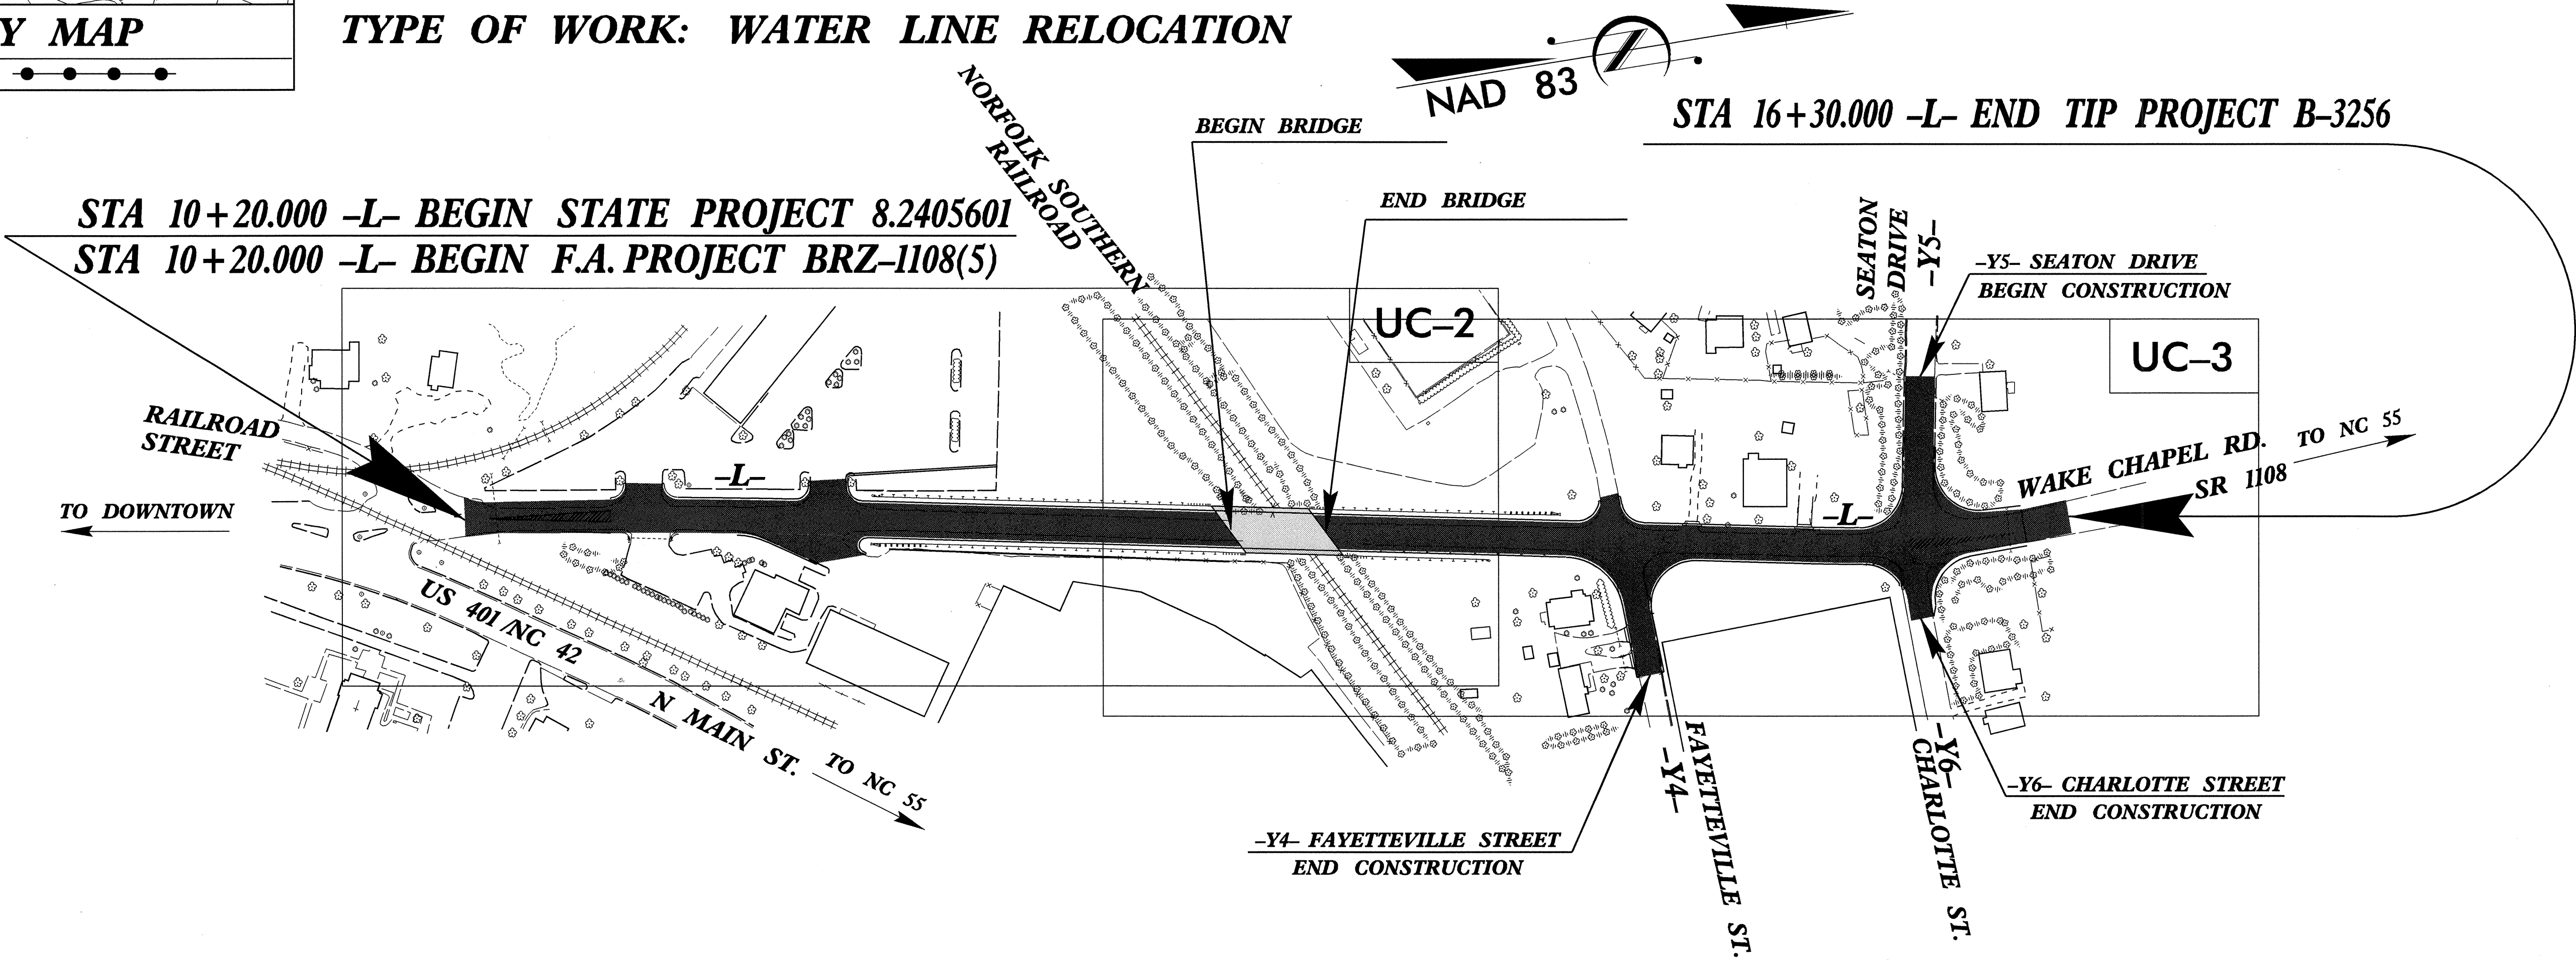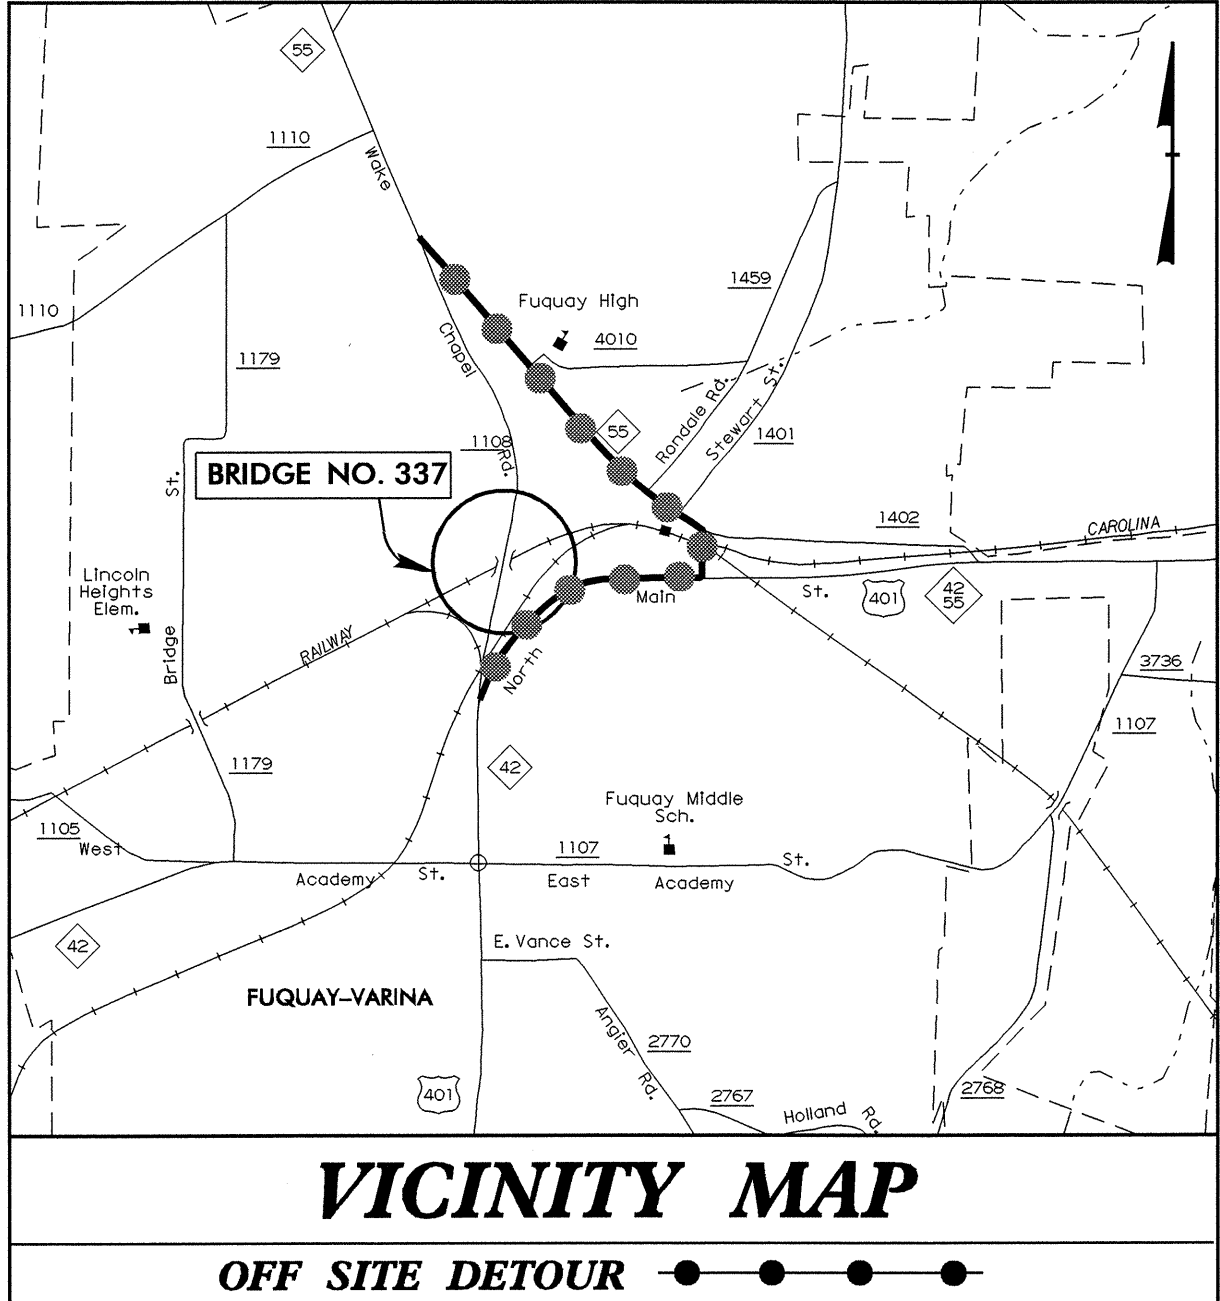

GRAPHIC SCALE

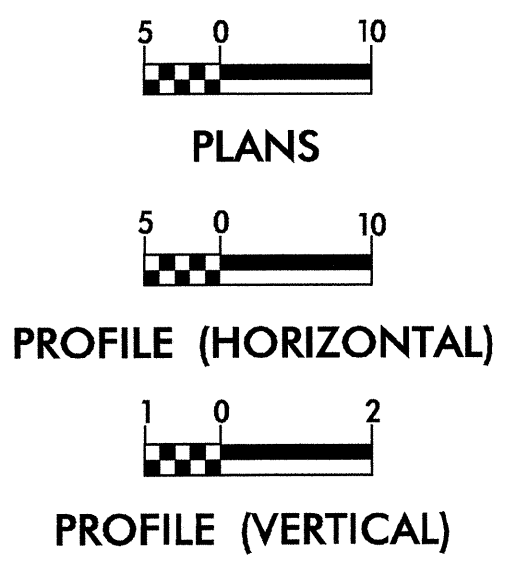

SHEET NO.	DESCRIPTION
UC-1	TITLE SHEET
UC-2 AND UC-3	UTILITY CONSTRUCTION PLAN SHEETS
UC-4	PROFILE SHEET
UC-5 AND UC-7	DETAIL SHEETS

WATER AND SEWER OWNERS ON PROJECT
(1) TOWN OF FUQUAY-VARINA

SEAL

PREPARED IN THE OFFICE OF:
**DIVISION OF HIGHWAYS
DESIGN SERVICES
UTILITY SECTION**

1591 MAIL SERVICES CENTER
RALEIGH NC 27699-1591
PHONE (919) 250-4128
FAX (919) 250-4119

Roger Worthington, P.E. UTILITIES SECTION ENGINEER
Corey Bousquet, P.E. UTILITIES SQUAD LEADER PROJECT ENGINEER
Doug Joyner UTILITIES PROJECT DESIGNER

10-MAR-2004 07:53
C:\Users\j... \Projects\1108\1108_122\1108_122.dwg