



0/26/08

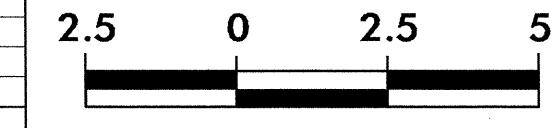

PROJECT REFERENCE NO.	SHEET NO.
B-3256	X-8

50 40 30 20 10 0 10 20 30 **EXCAVATION** 40 **EMBANKMENT** 50  
**CM** **CM**

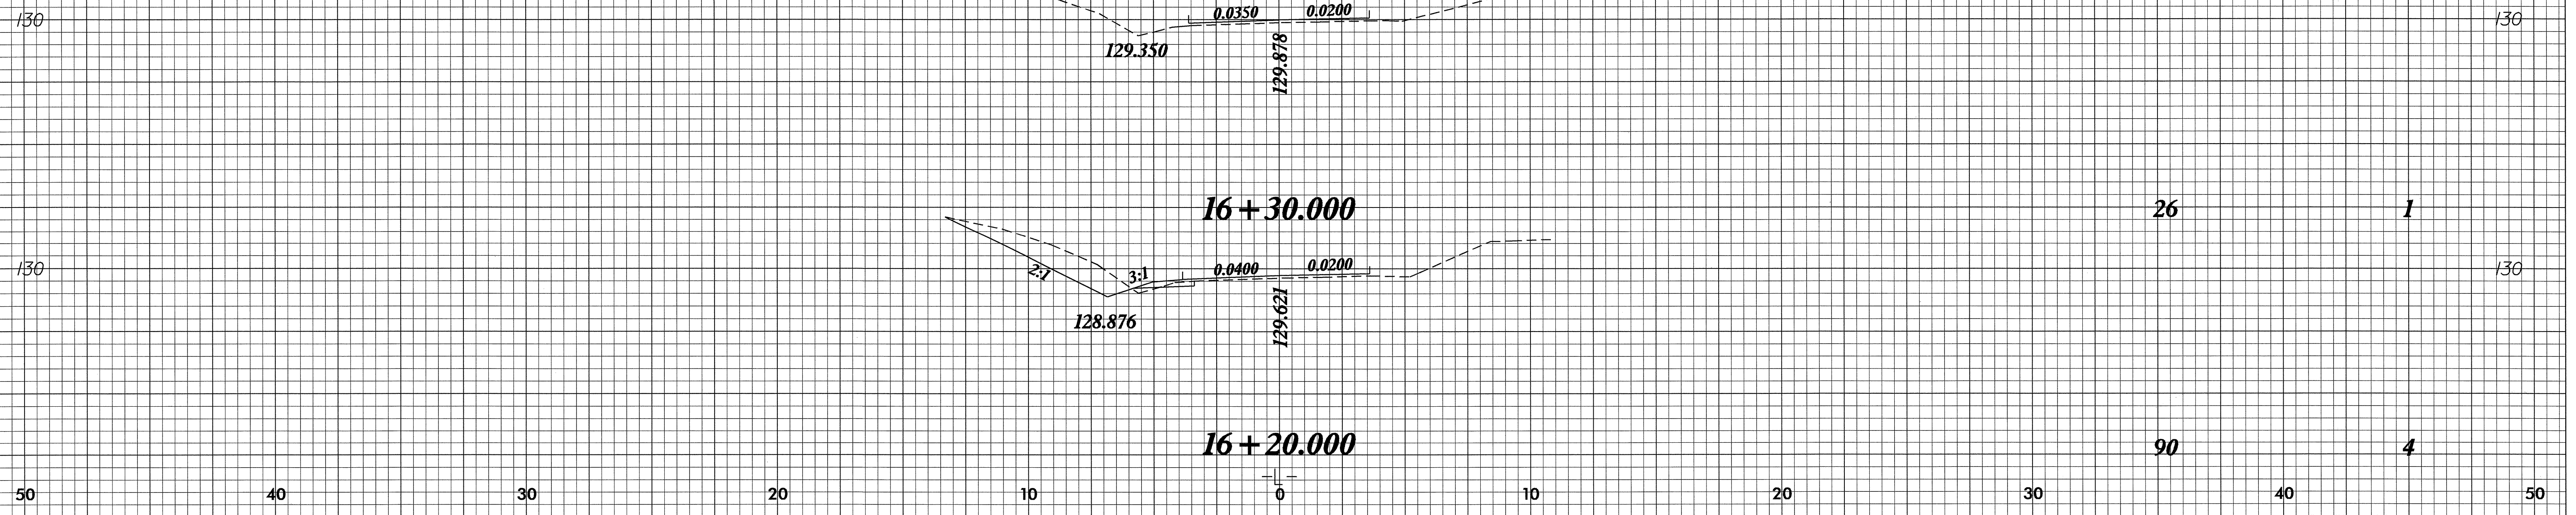

01-JUL-2004 07:41  
 E:\Morrison\A\1522568\1522568.dwg