



10/26/09

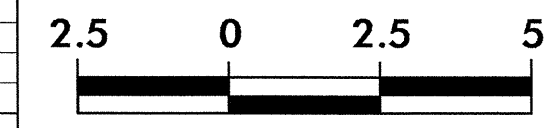

PROJECT REFERENCE NO.	SHEET NO.
B-3256	X-5

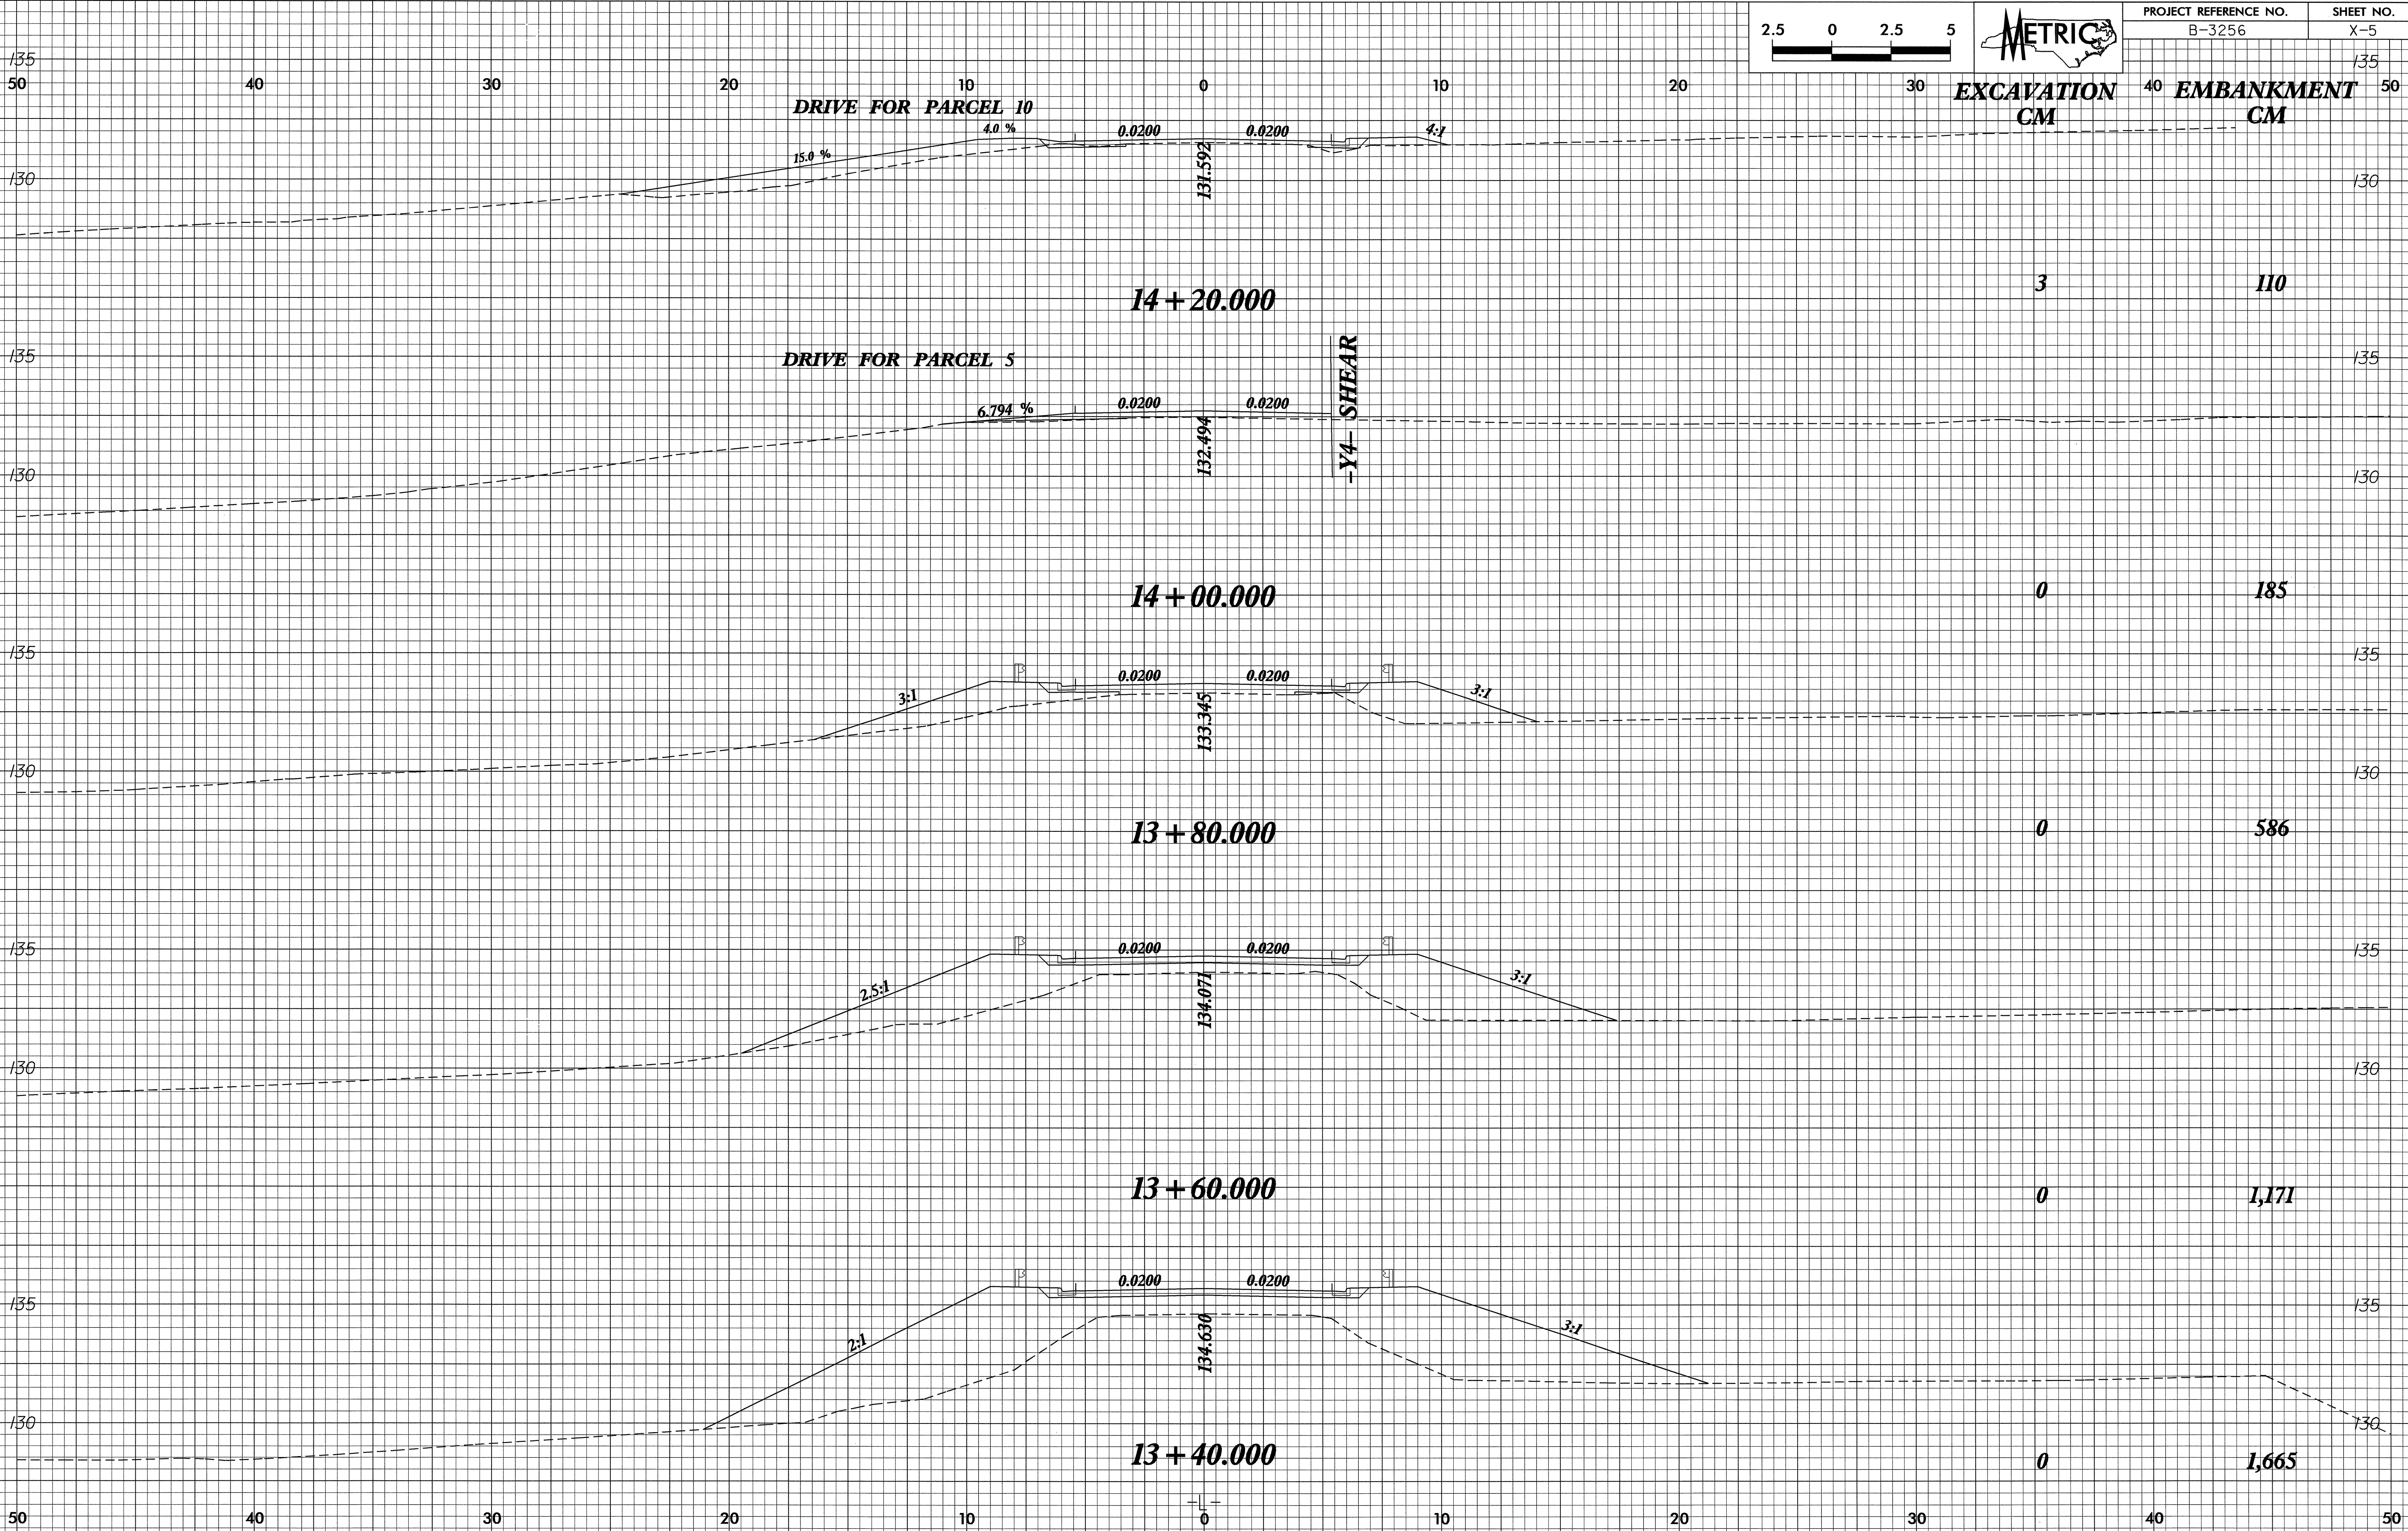

30-JUN-2004 15:00
EMorrison AT R228388.dwg