



07/26/08

30-JUN-2004 15:30  
E:\Morrison\A1\RD203888\A1.dwg

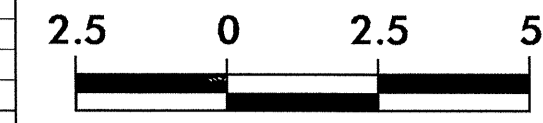

PROJECT REFERENCE NO. B-3256	SHEET NO. X-1
---------------------------------	------------------

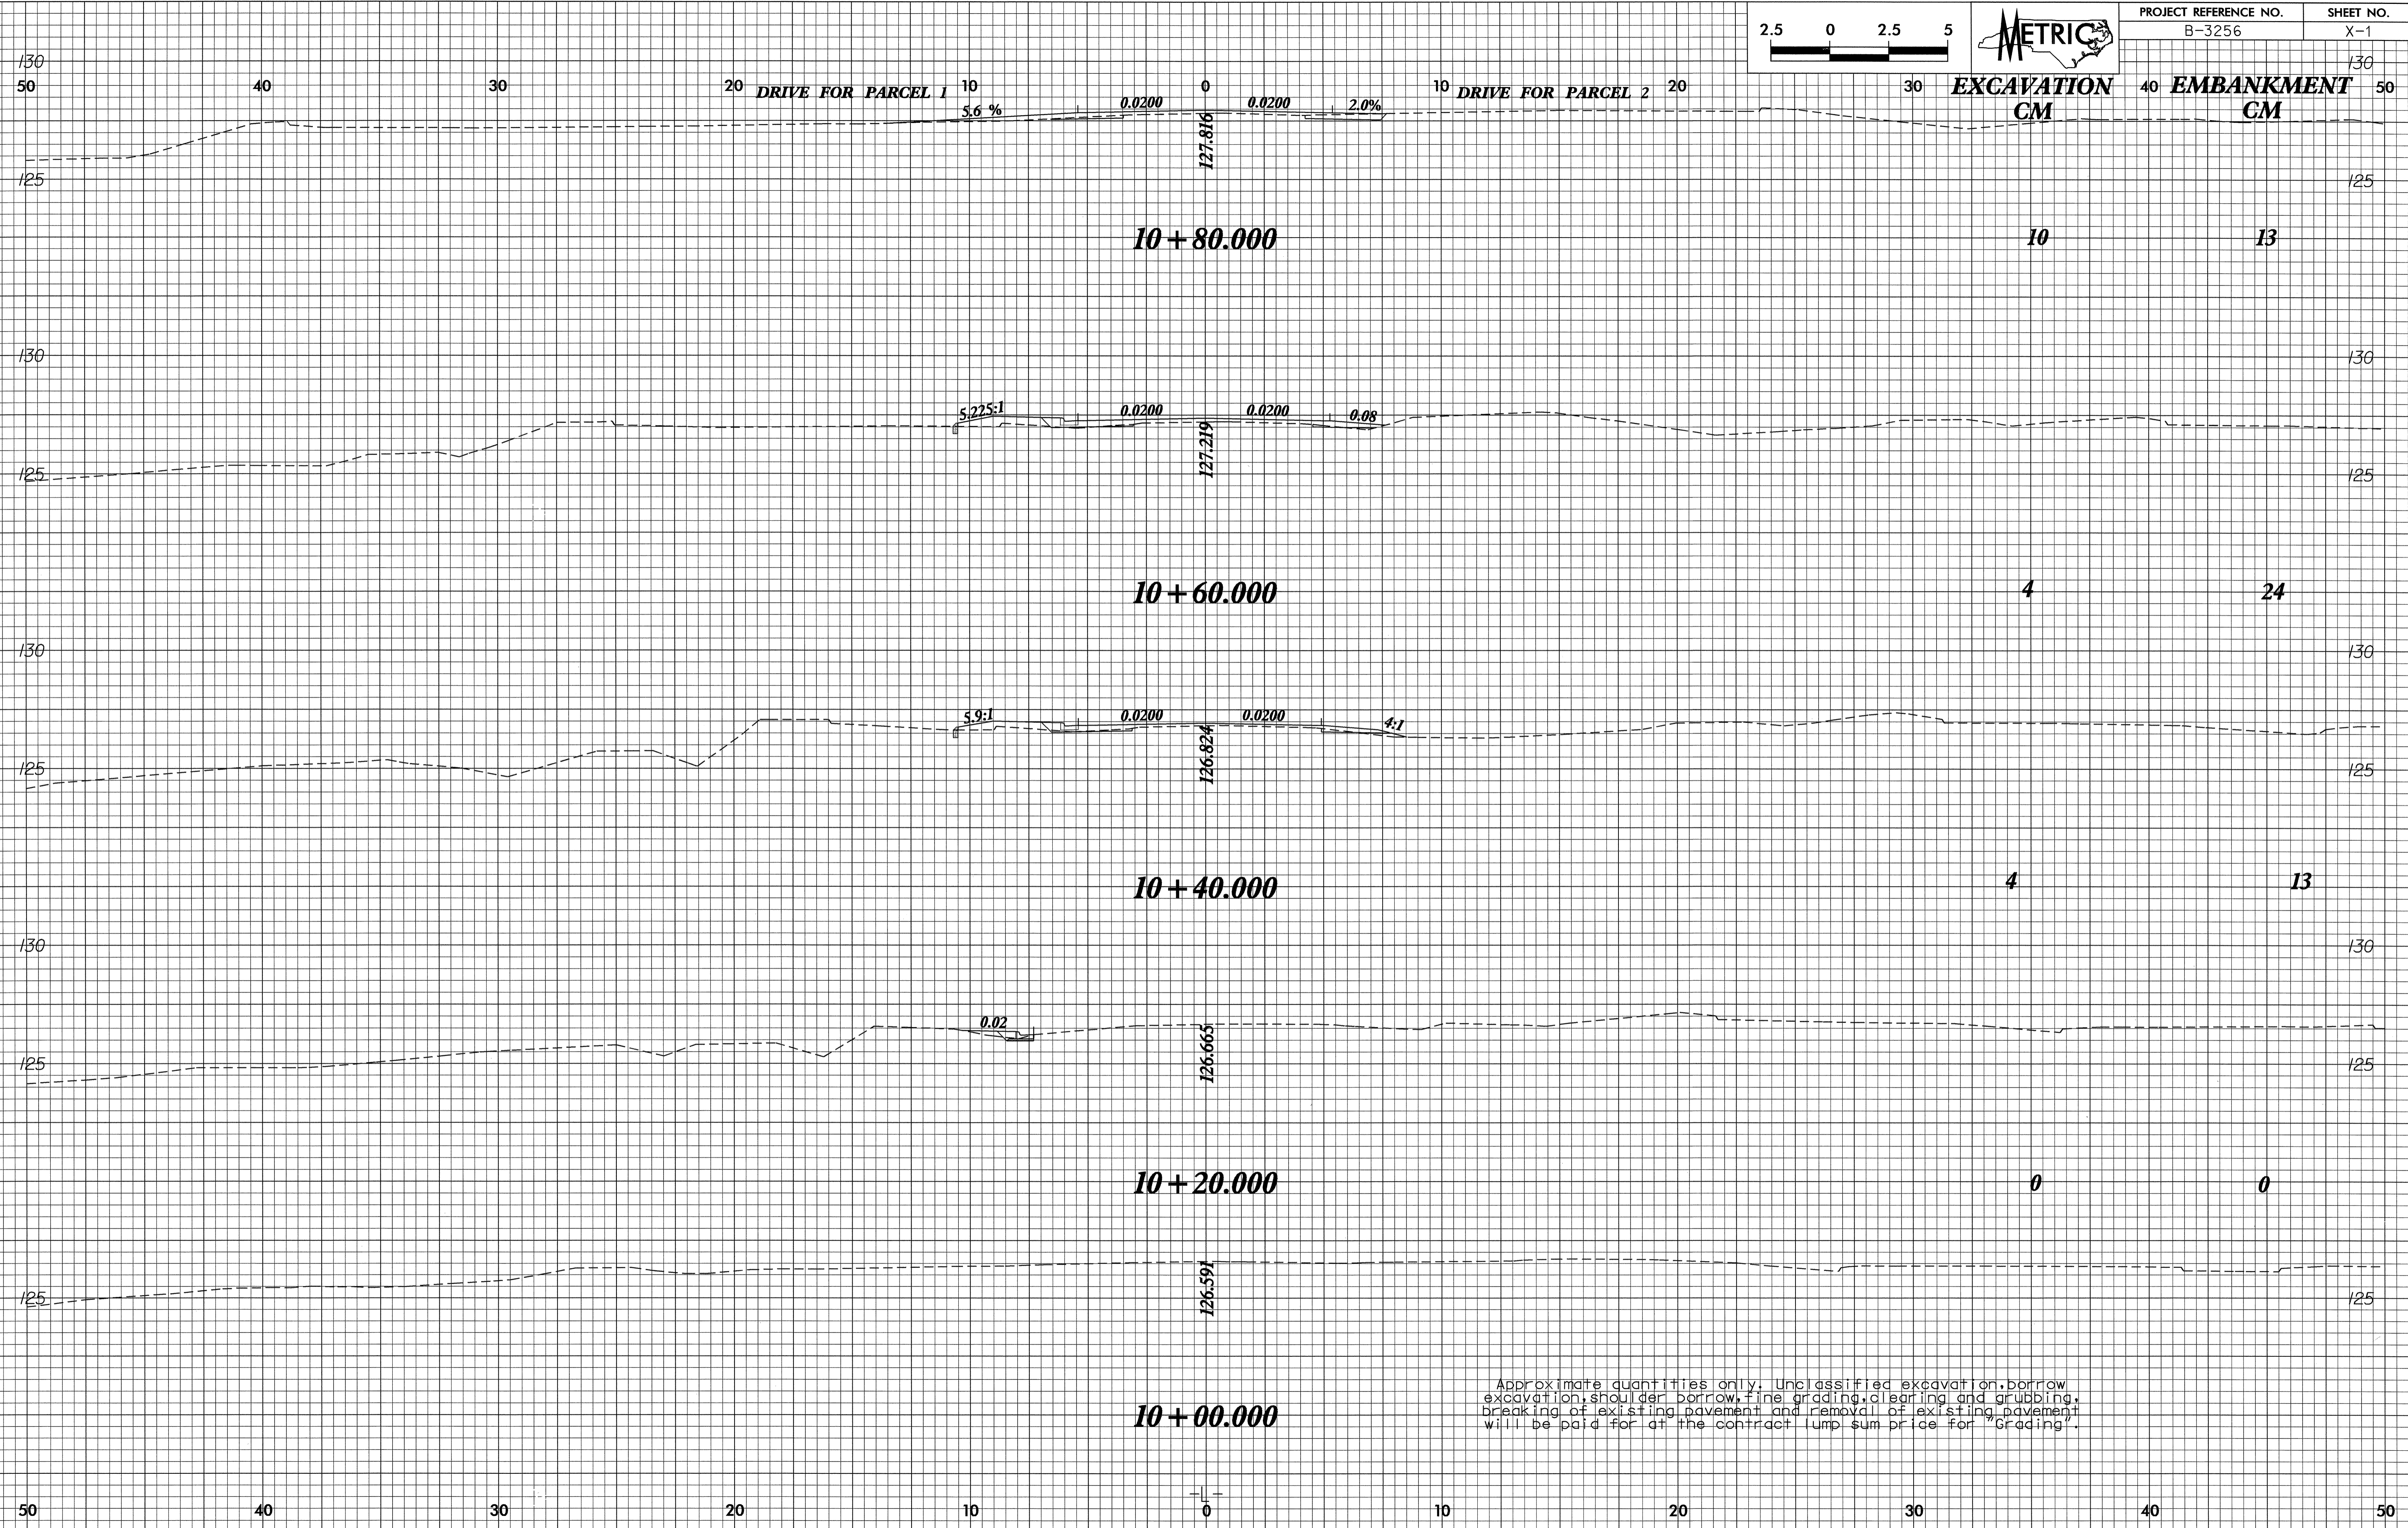

Approximate quantities only. Unclassified excavation, borrow, excavation, shoulder, borrow, fine grading, clearing and grubbing, breaking of existing pavement and removal of existing pavement will be paid for at the contract lump sum price for "Grading".