
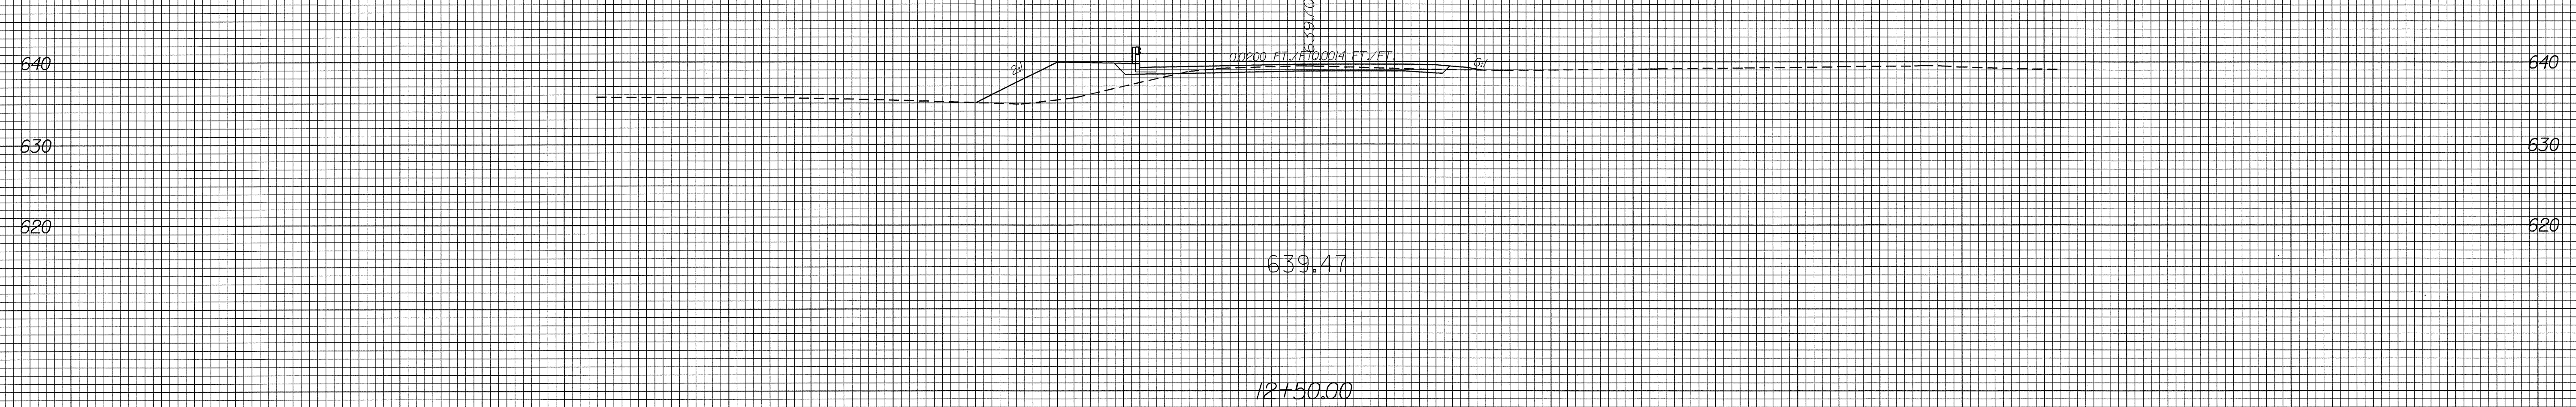
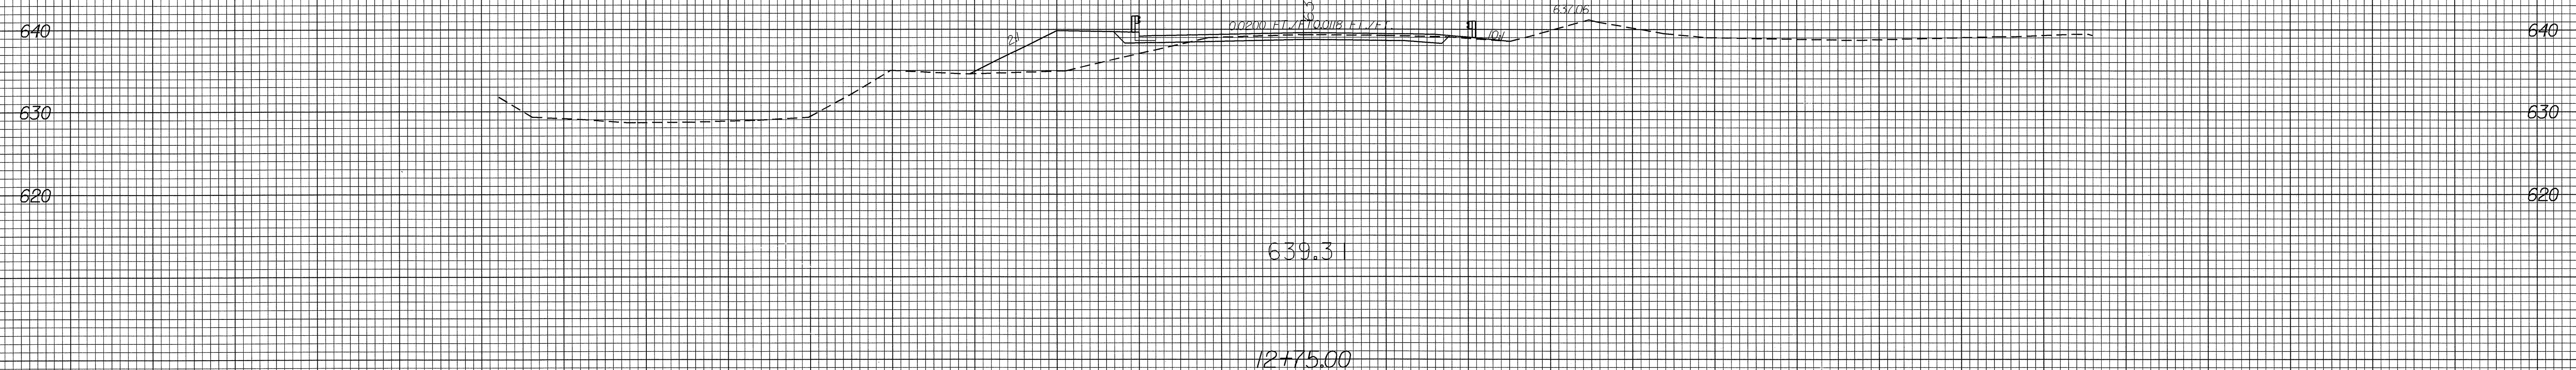


Rev 3/16/01

150 140 130 120 110 100 90 80 70 60 50 40 30 20 10 0 10 20 30 40 50 60 70 80 90 100 110 120 130 140 150

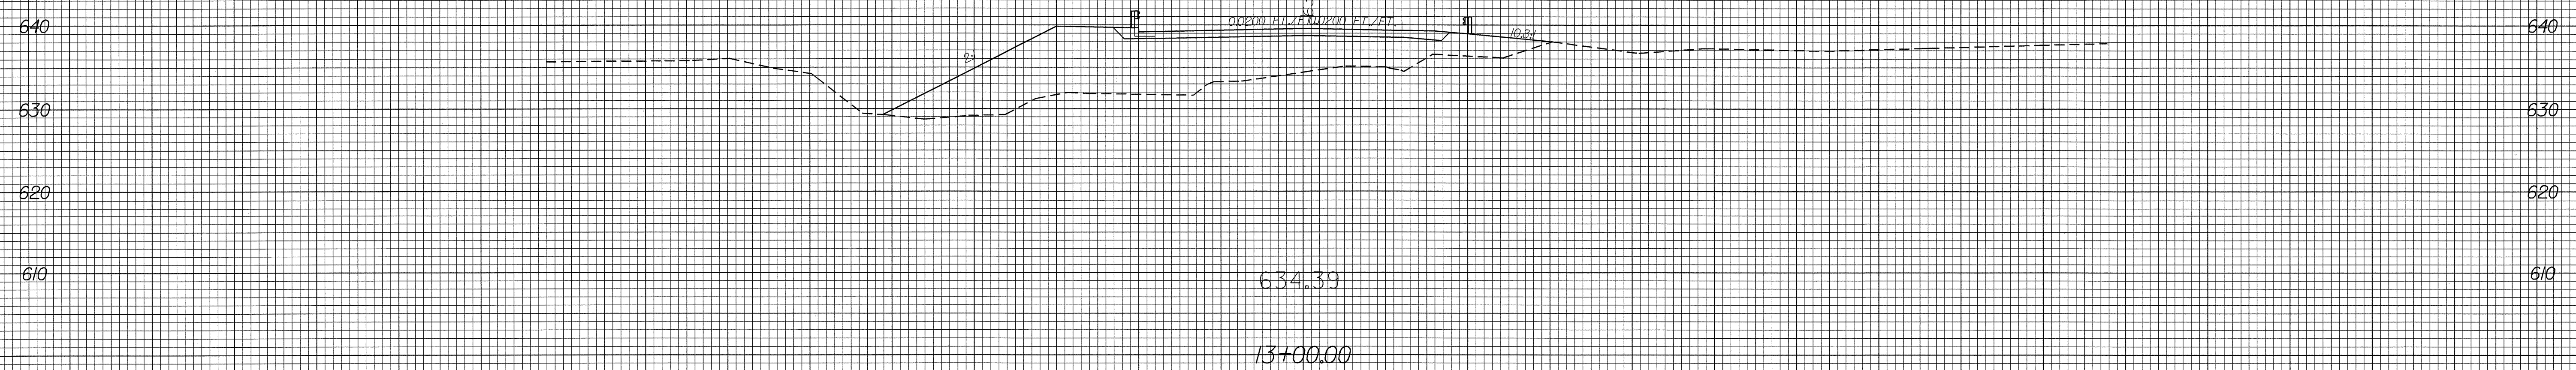

150 140 130 120 110 100 90 80 70 60 50 40 30 20 10 0 10 20 30 40 50 60 70 80 90 100 110 120 130 140 150

I3-NOV-2003 08:07
 W:\TIP\Proj\Group\B-3424\proj\curr\plans\100%\plans\1.xpl
 rstroup