

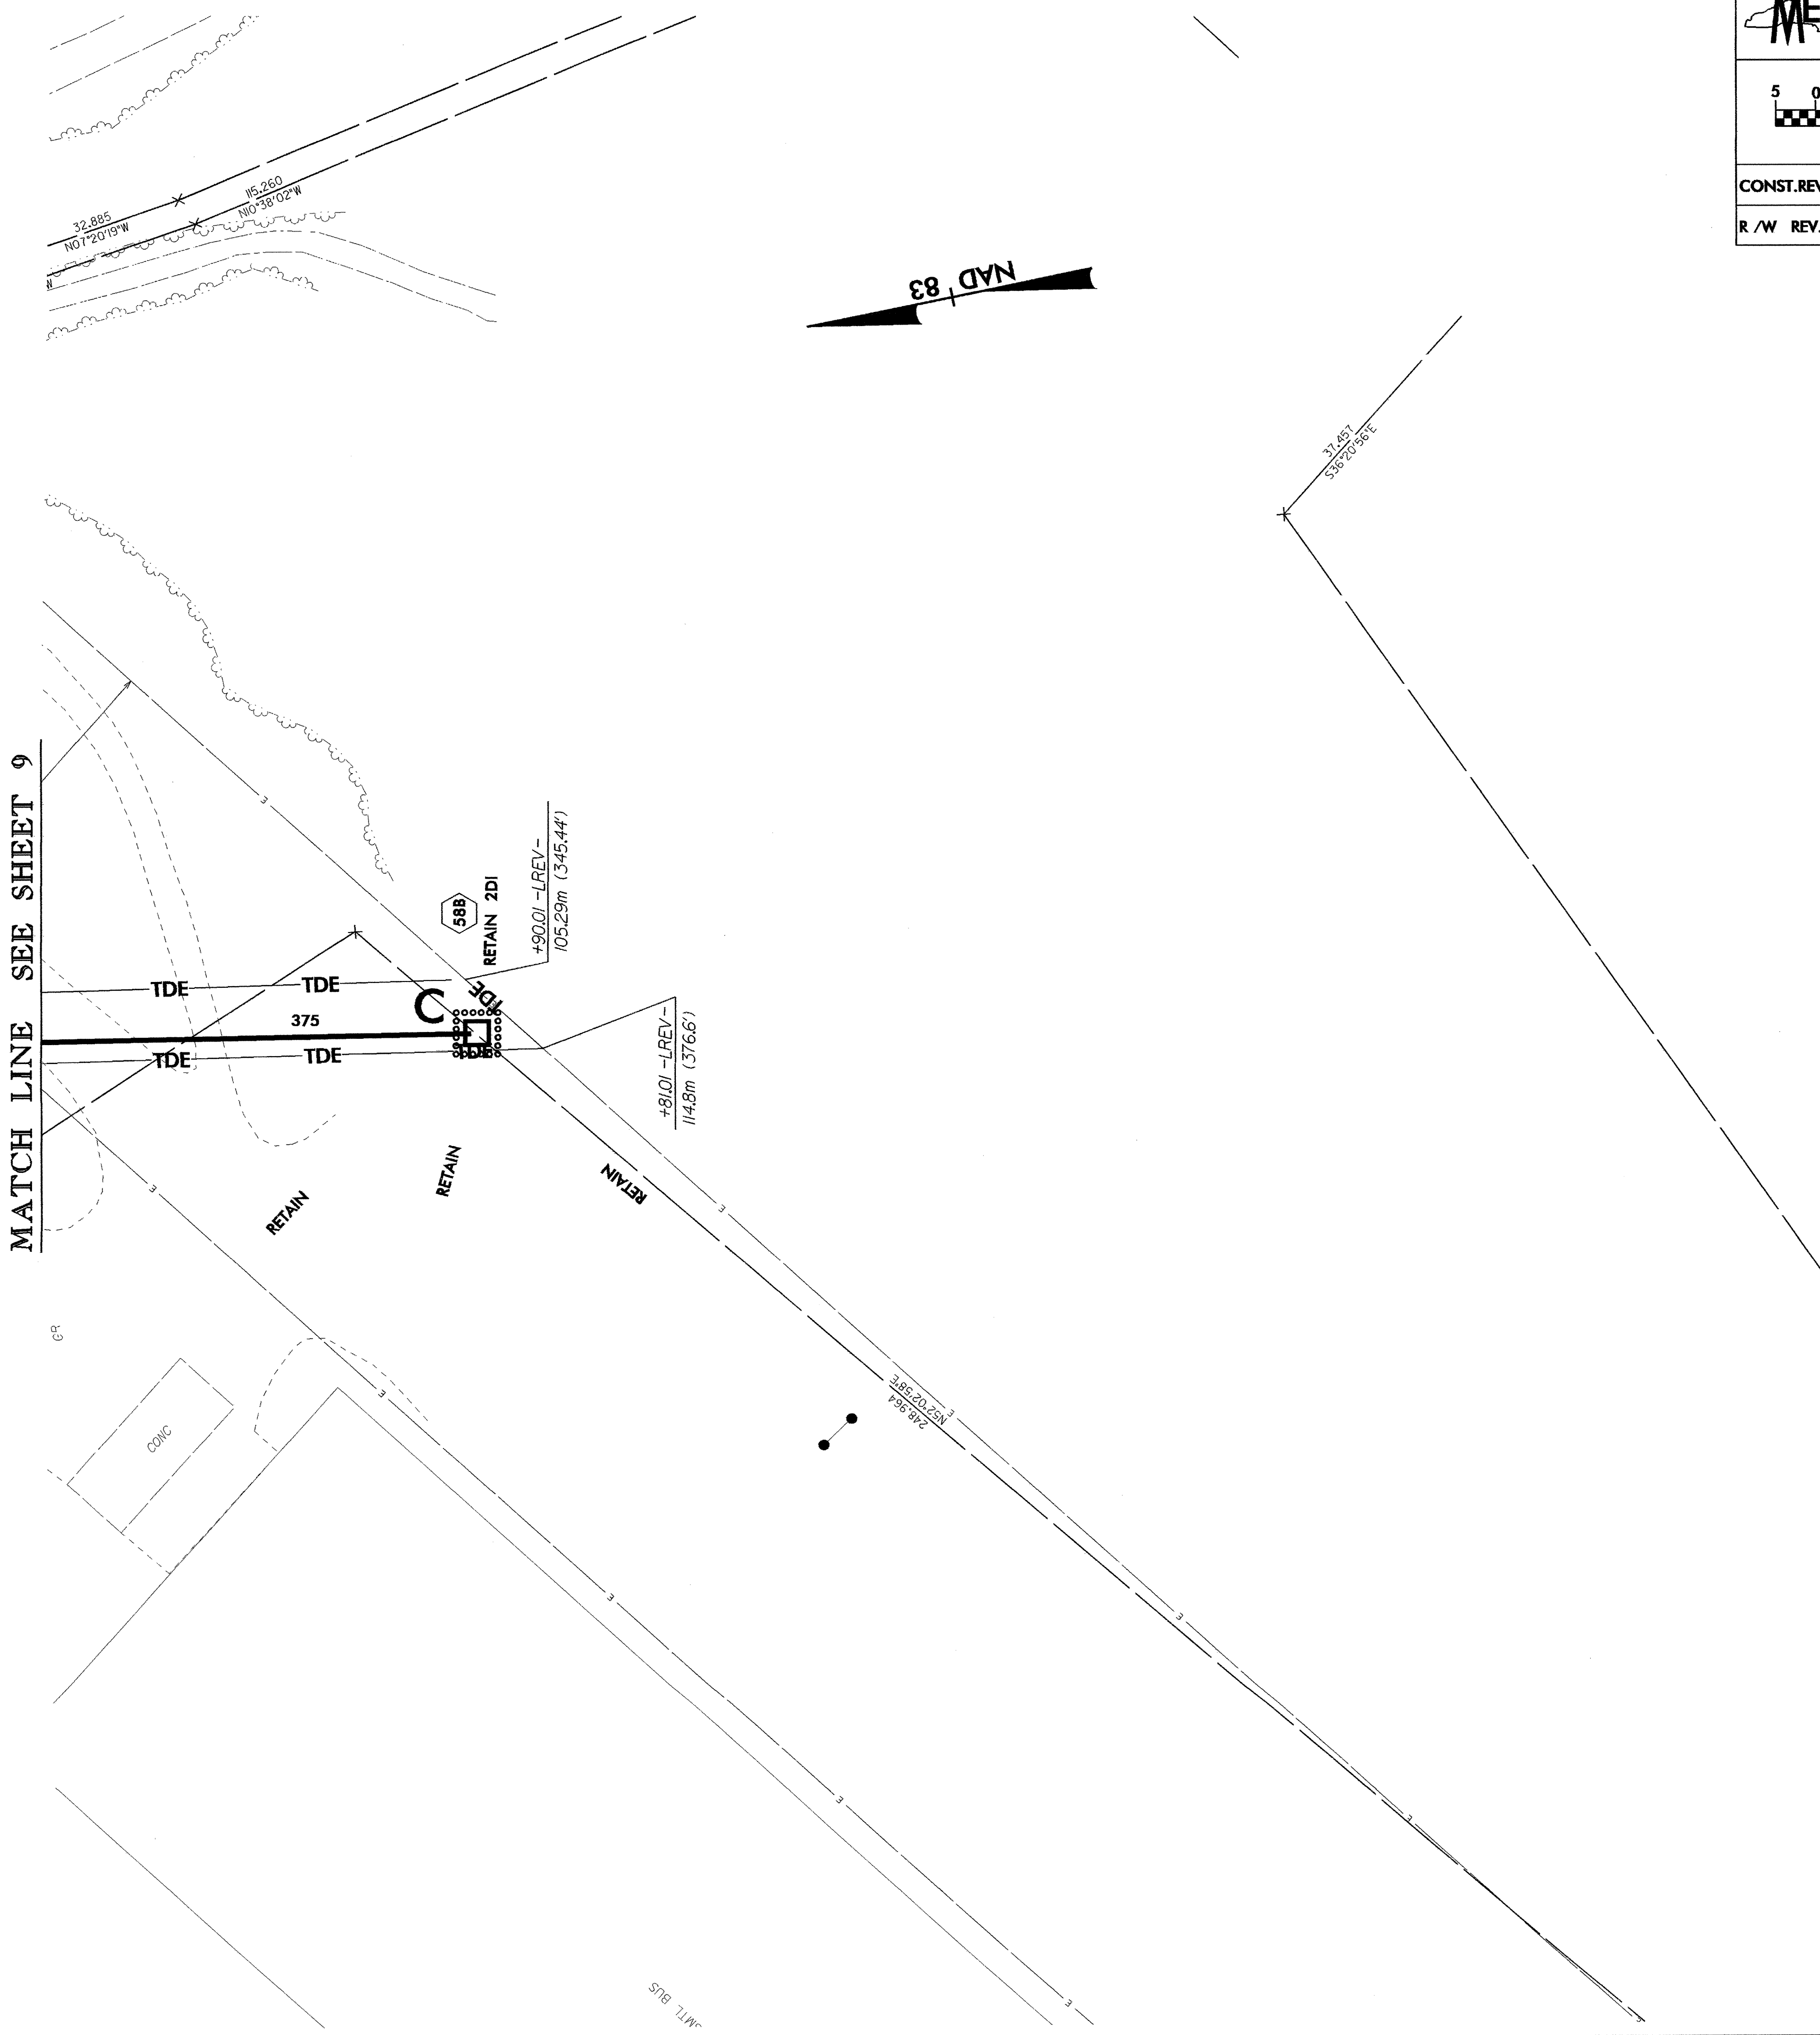


8/17/98

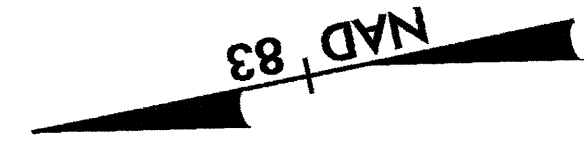

PROJECT REFERENCE NO.		SHEET NO.	
U-2912		EC-19/CONST.9A	
R/W SHEET NO.			
ROADWAY DESIGN ENGINEER		HYDRAULICS ENGINEER	
CONST.REV.			
R/W REV.			

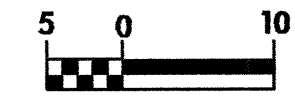

MRT BUS STOP

CONC

MATCH LINE SEE SHEET 9

RETAIN

RETAIN

RETAIN

58B

+90.01 - LREV - 105.29m (345.44')

+81.01 - LREV - 114.8m (376.6')

375

TDE

TDE

TDE

TDE

37.451
330°20'38"E

32.885
NO 120/19°W

15.260
NO 38/02°W