



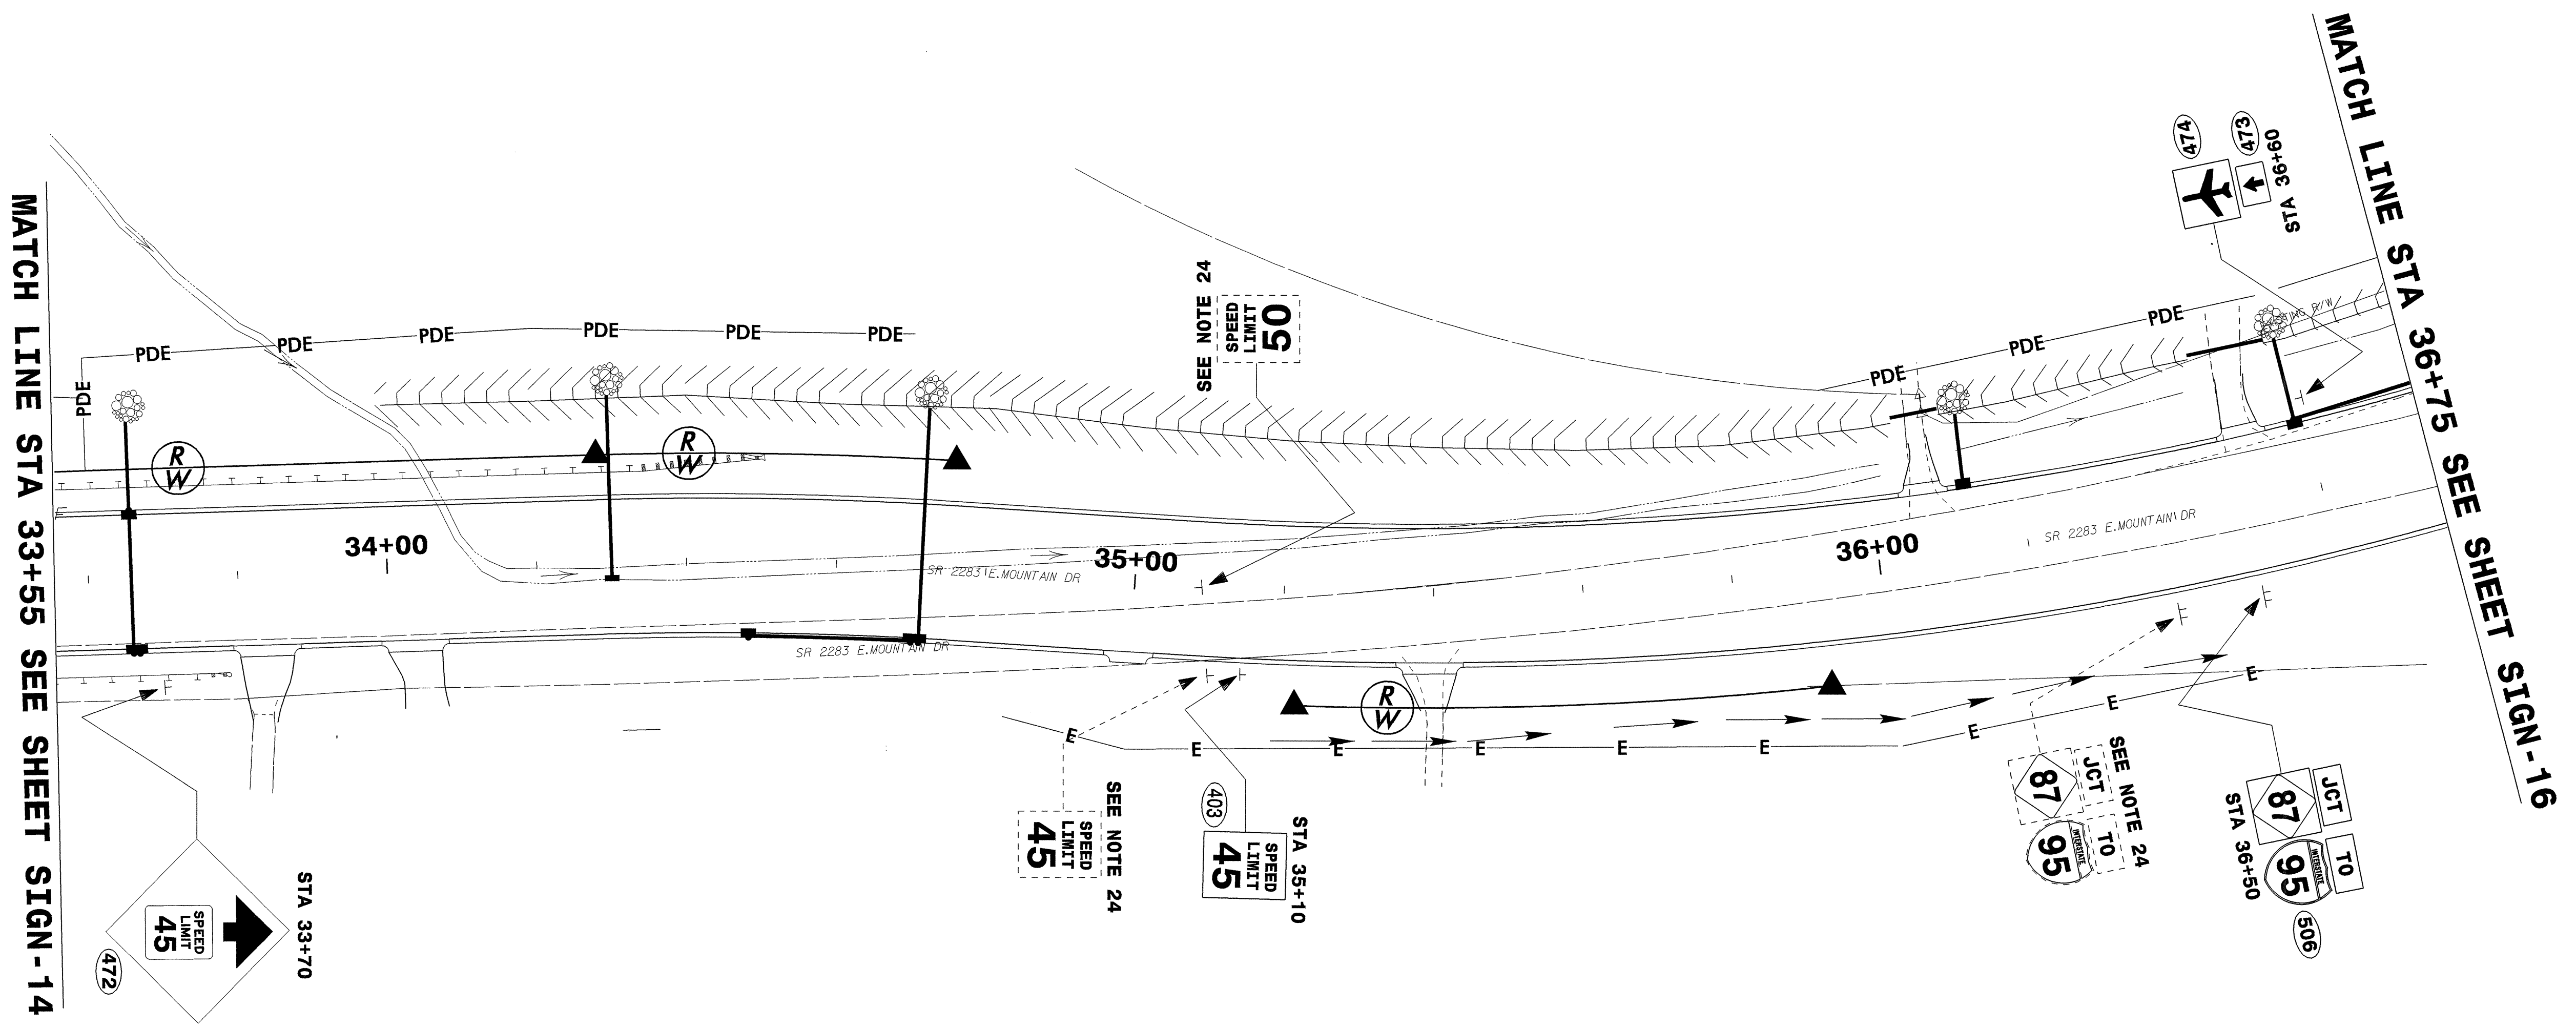

PROJECT REFERENCE NO. U-2912	SHEET NO. SIGN-15
---------------------------------	----------------------

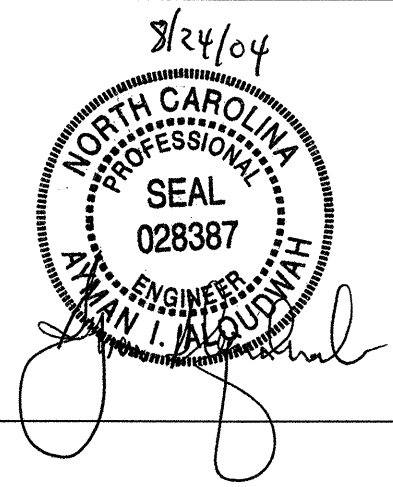

EXISTING & PROPOSED SIGNS
 OWEN DR. EXTENSION (SR 1007)
 EAST MOUNTAIN DR. (SR 2283)
 STA 33+55 - STA 36+75

23-AUG-2004 09:39
 \\P:\PROJECTS\U-2912\check u2912\Proposed\sign 15 prop.dwg
 mason