


12-Jul-2004 14:57
meaton
12-Jul-2004 14:57
meaton

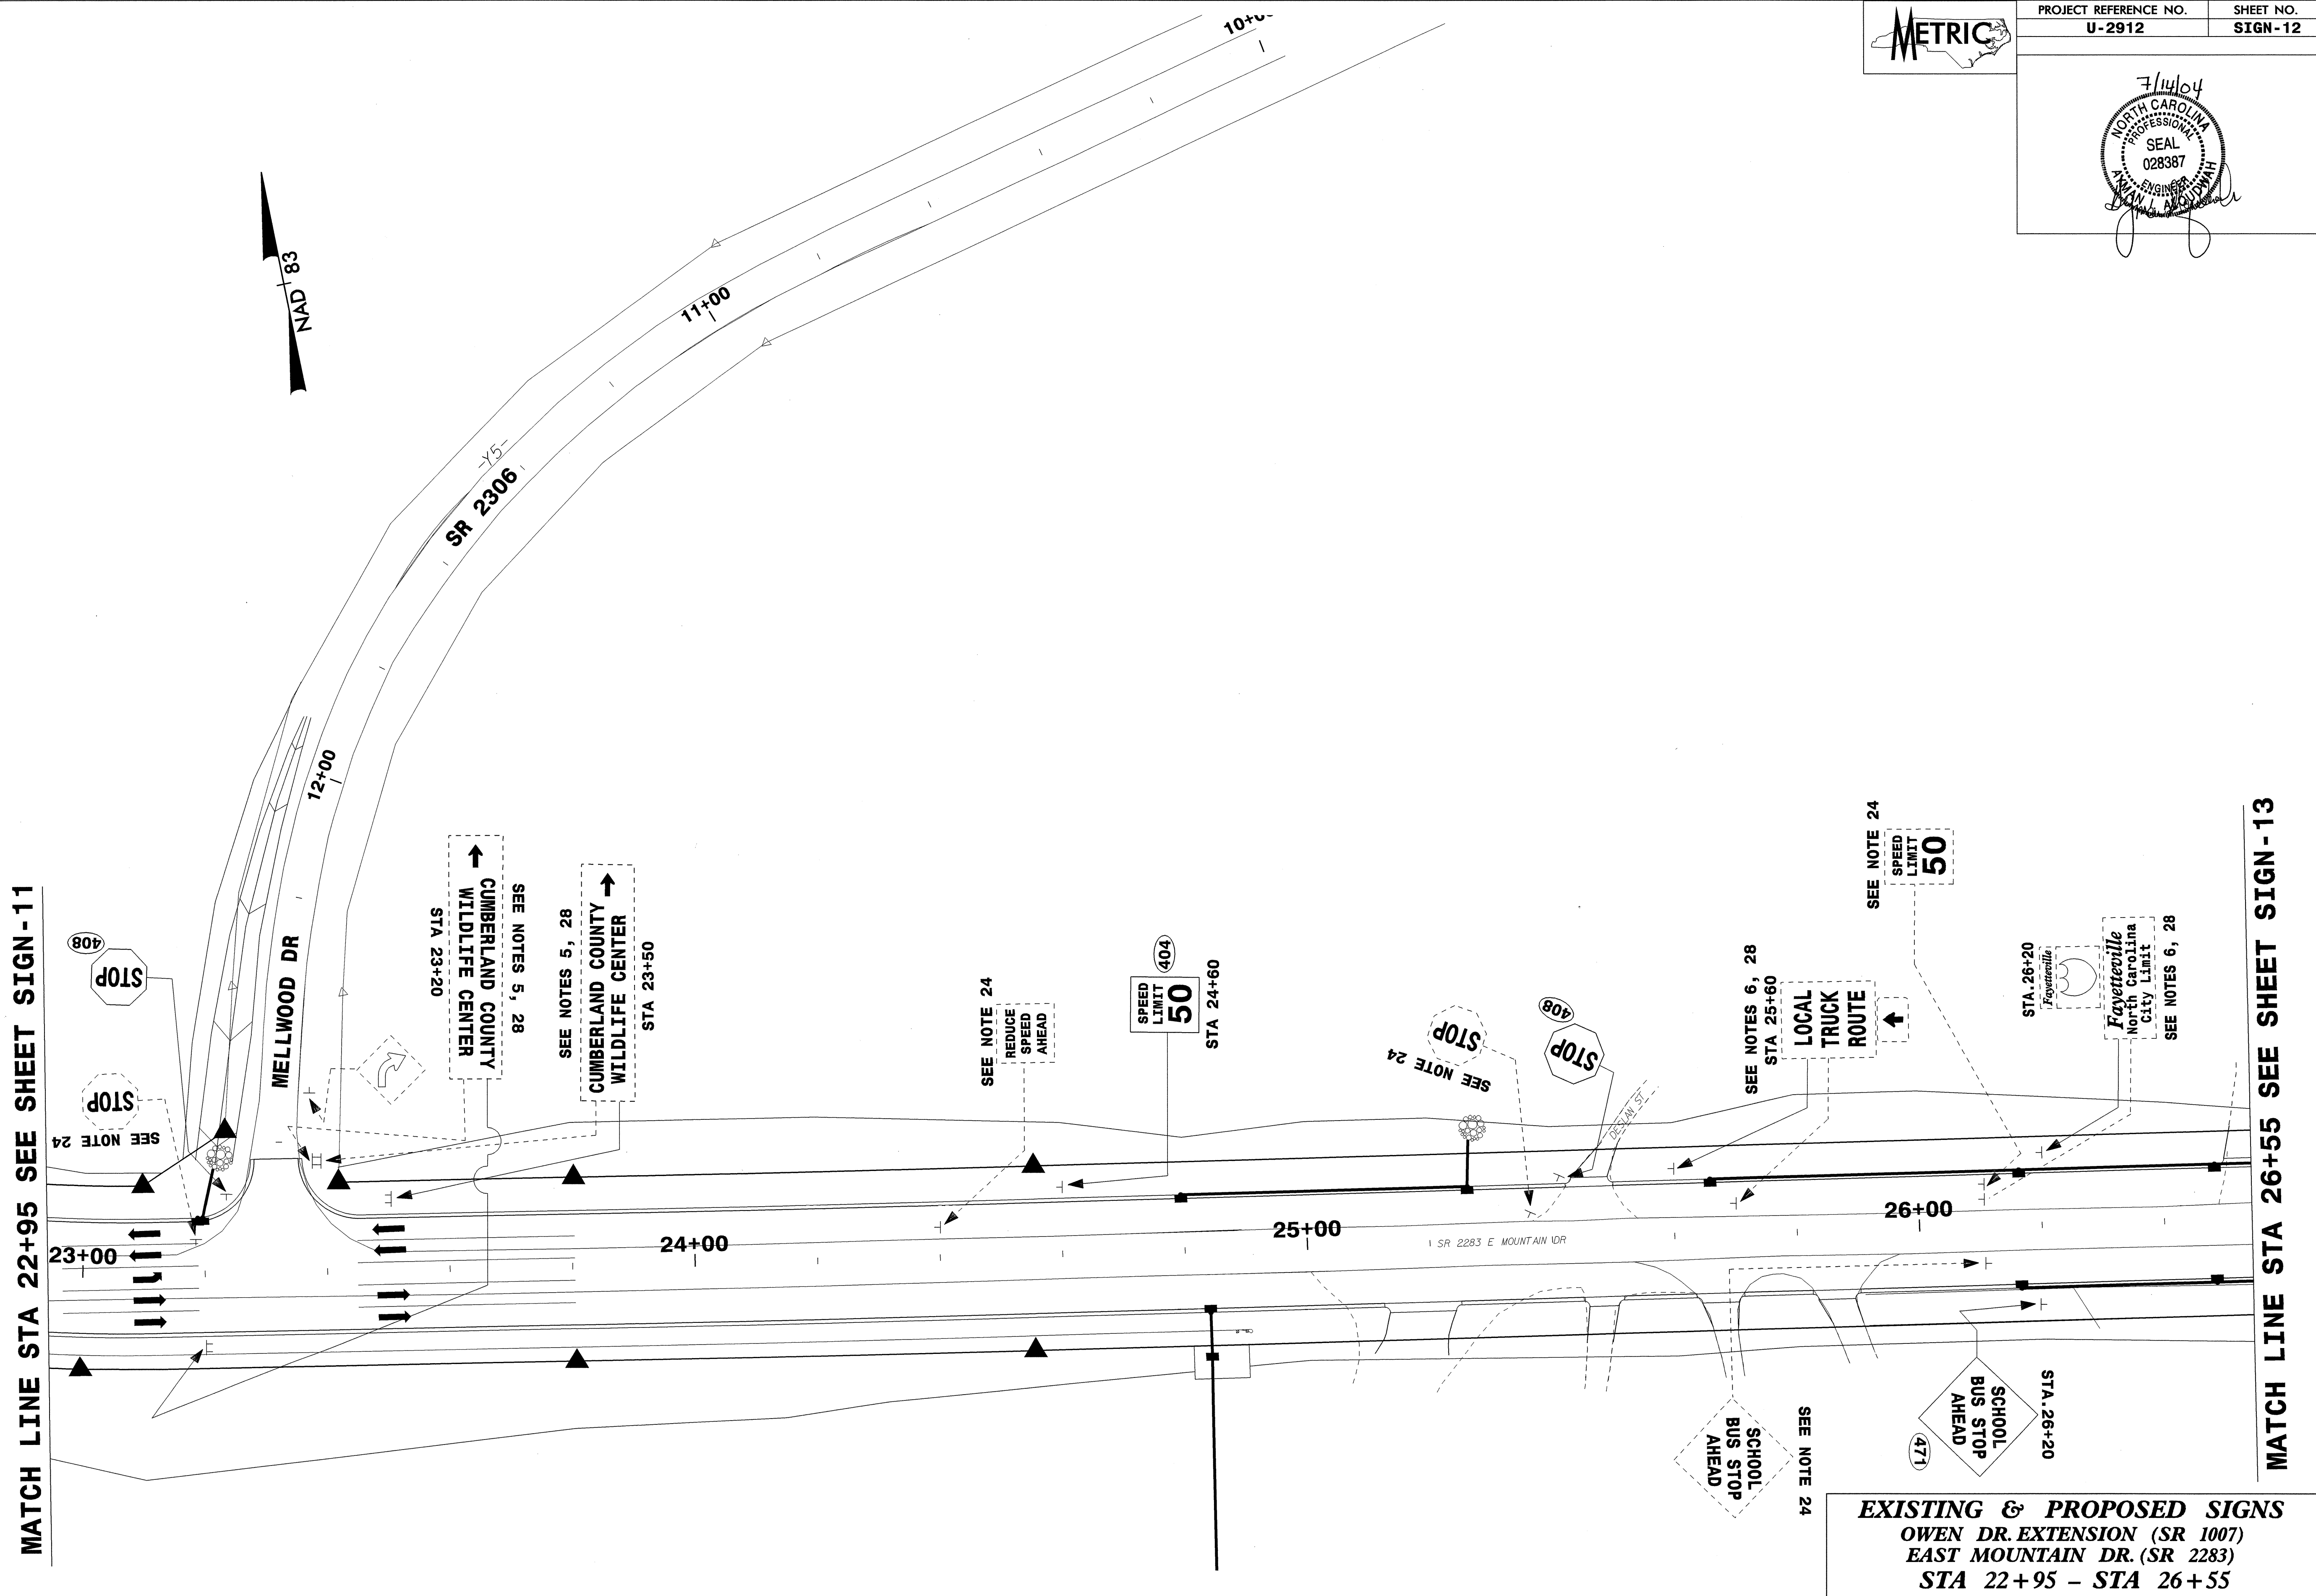

PROJECT REFERENCE NO. U-2912	SHEET NO. SIGN-12
--	-----------------------------

