

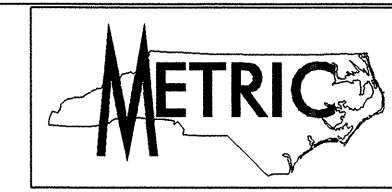


8/17/04

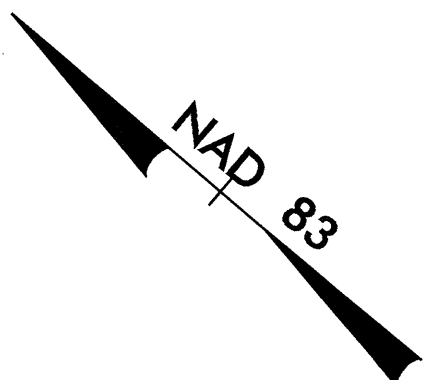


PROJECT REFERENCE NO.	SHEET NO.
U-2912	SIGN-11

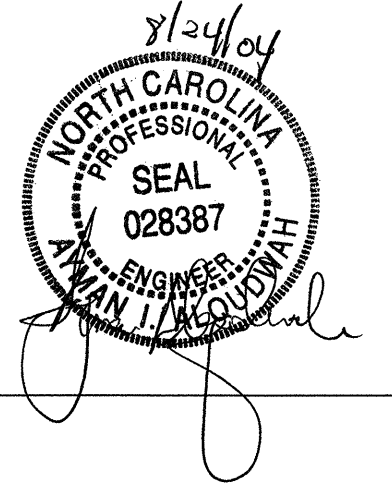

MATCH LINE STA. 19+80 SEE SHEET SIGN-10

MATCH LINE STA. 22+95 SEE SHEET SIGN-12

24-AUG-2004 08:35  
W:\TIP\PROJ\U-2912\Drawings\Proposed\sign 11 prop.m

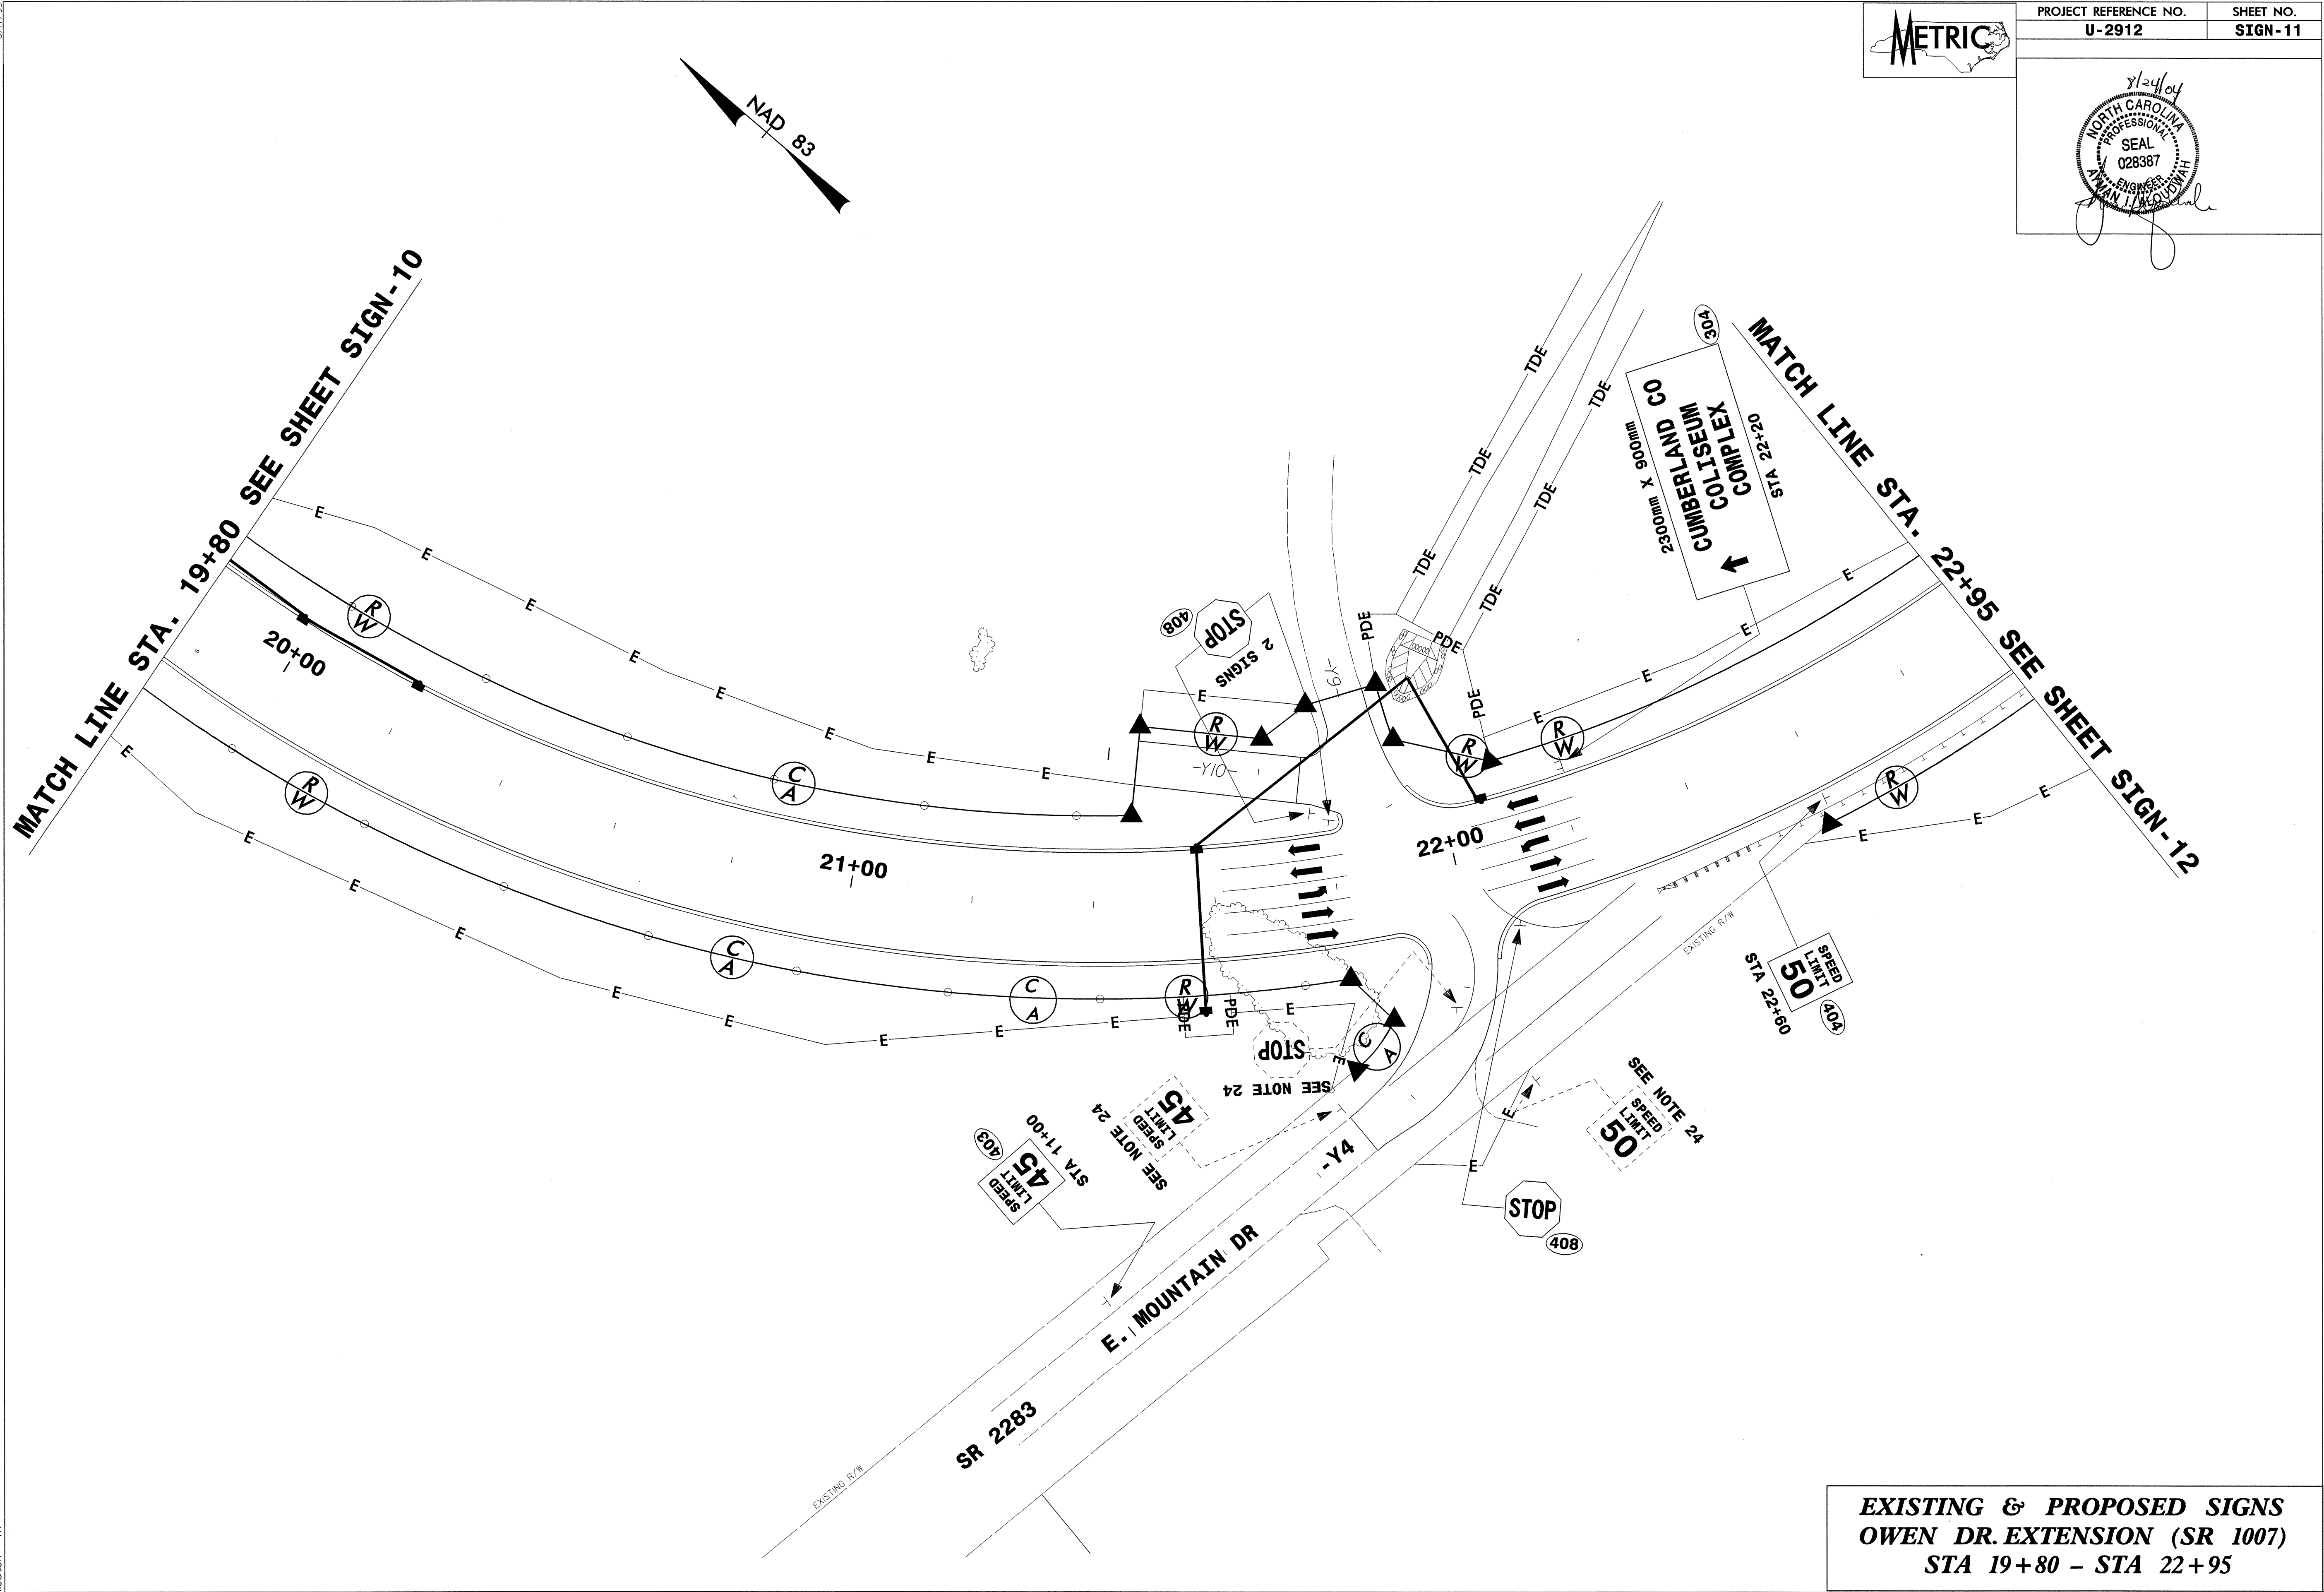

**EXISTING & PROPOSED SIGNS  
OWEN DR. EXTENSION (SR 1007)  
STA 19+80 - STA 22+95**