
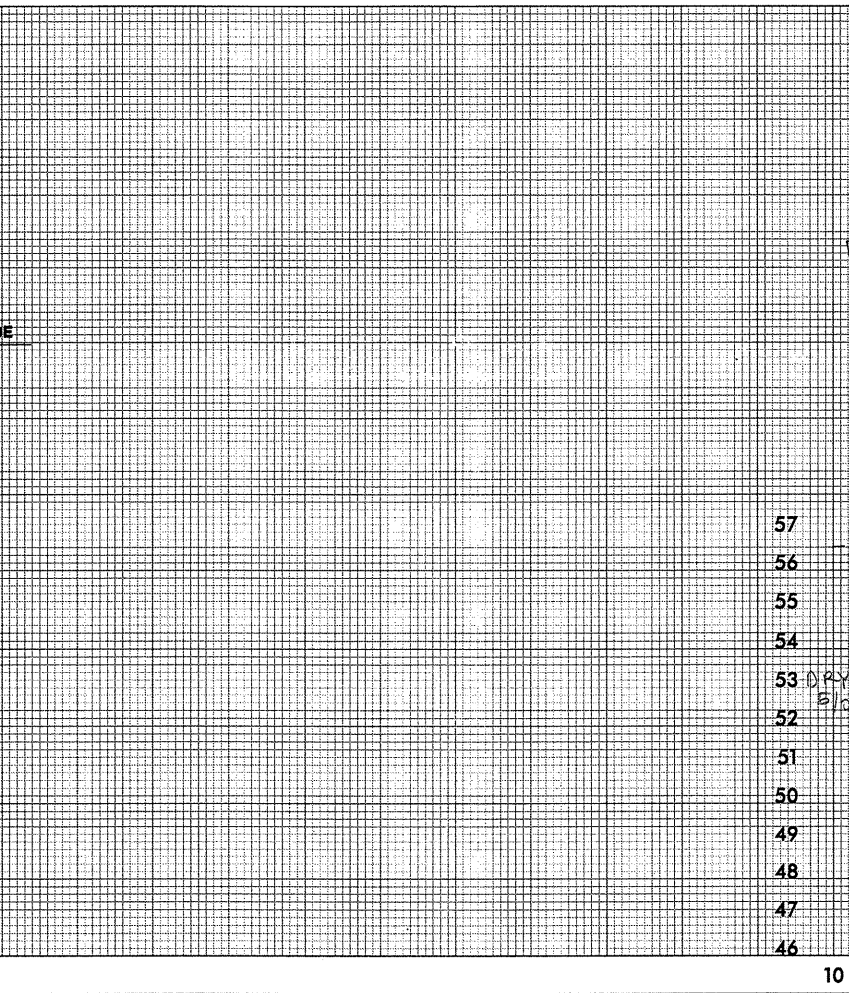
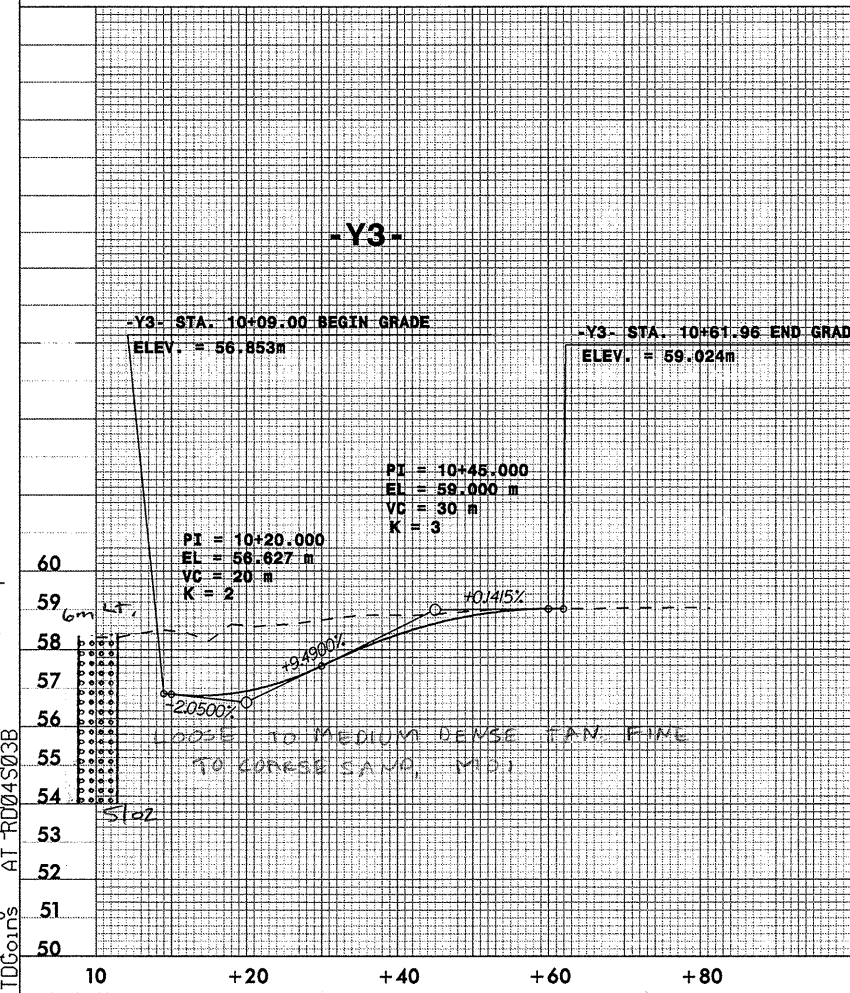
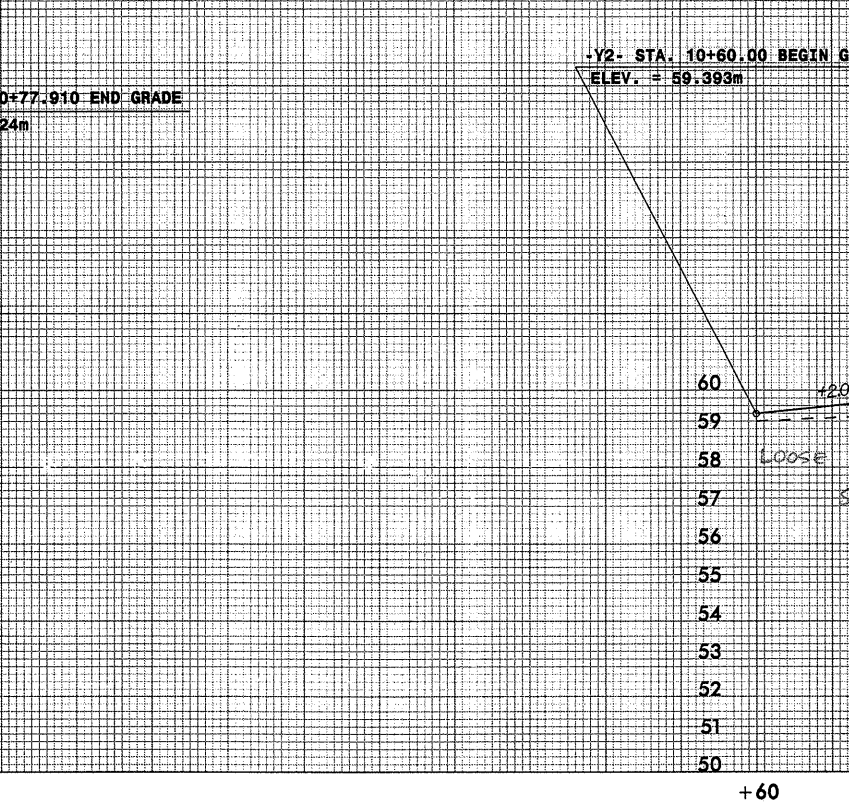


INCOMPLETE PLANS
DO NOT USE FOR R/W ACQUISITION
PRELIMINARY PLANS
DO NOT USE FOR CONSTRUCTION

CONST. REV.
R/W REV.

6/09/23

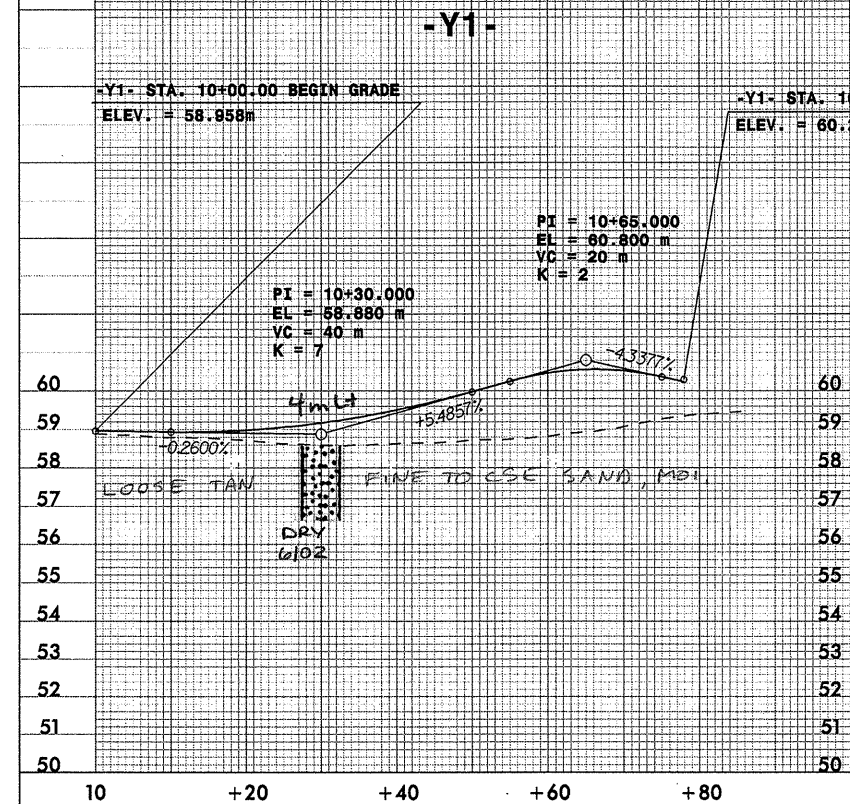

23-APR-2002 09:24
F:\proj\real\pumpstation\U2912.pfl
10\plans