



 10 0 20	PROJECT REFERENCE NO.	SHEET NO.
	U-2912	16
CONST.REV.	ROADWAY DESIGN ENGINEER	HYDRAULICS ENGINEER
R / W REV.		

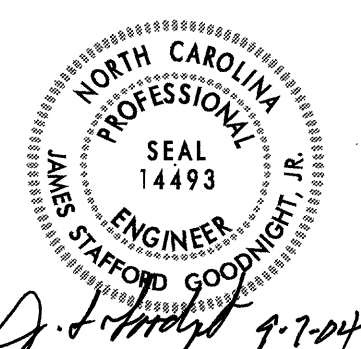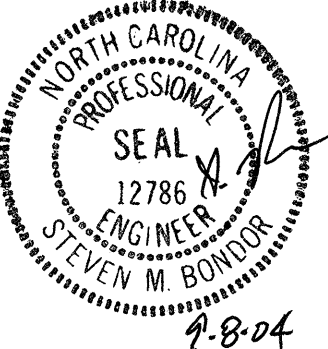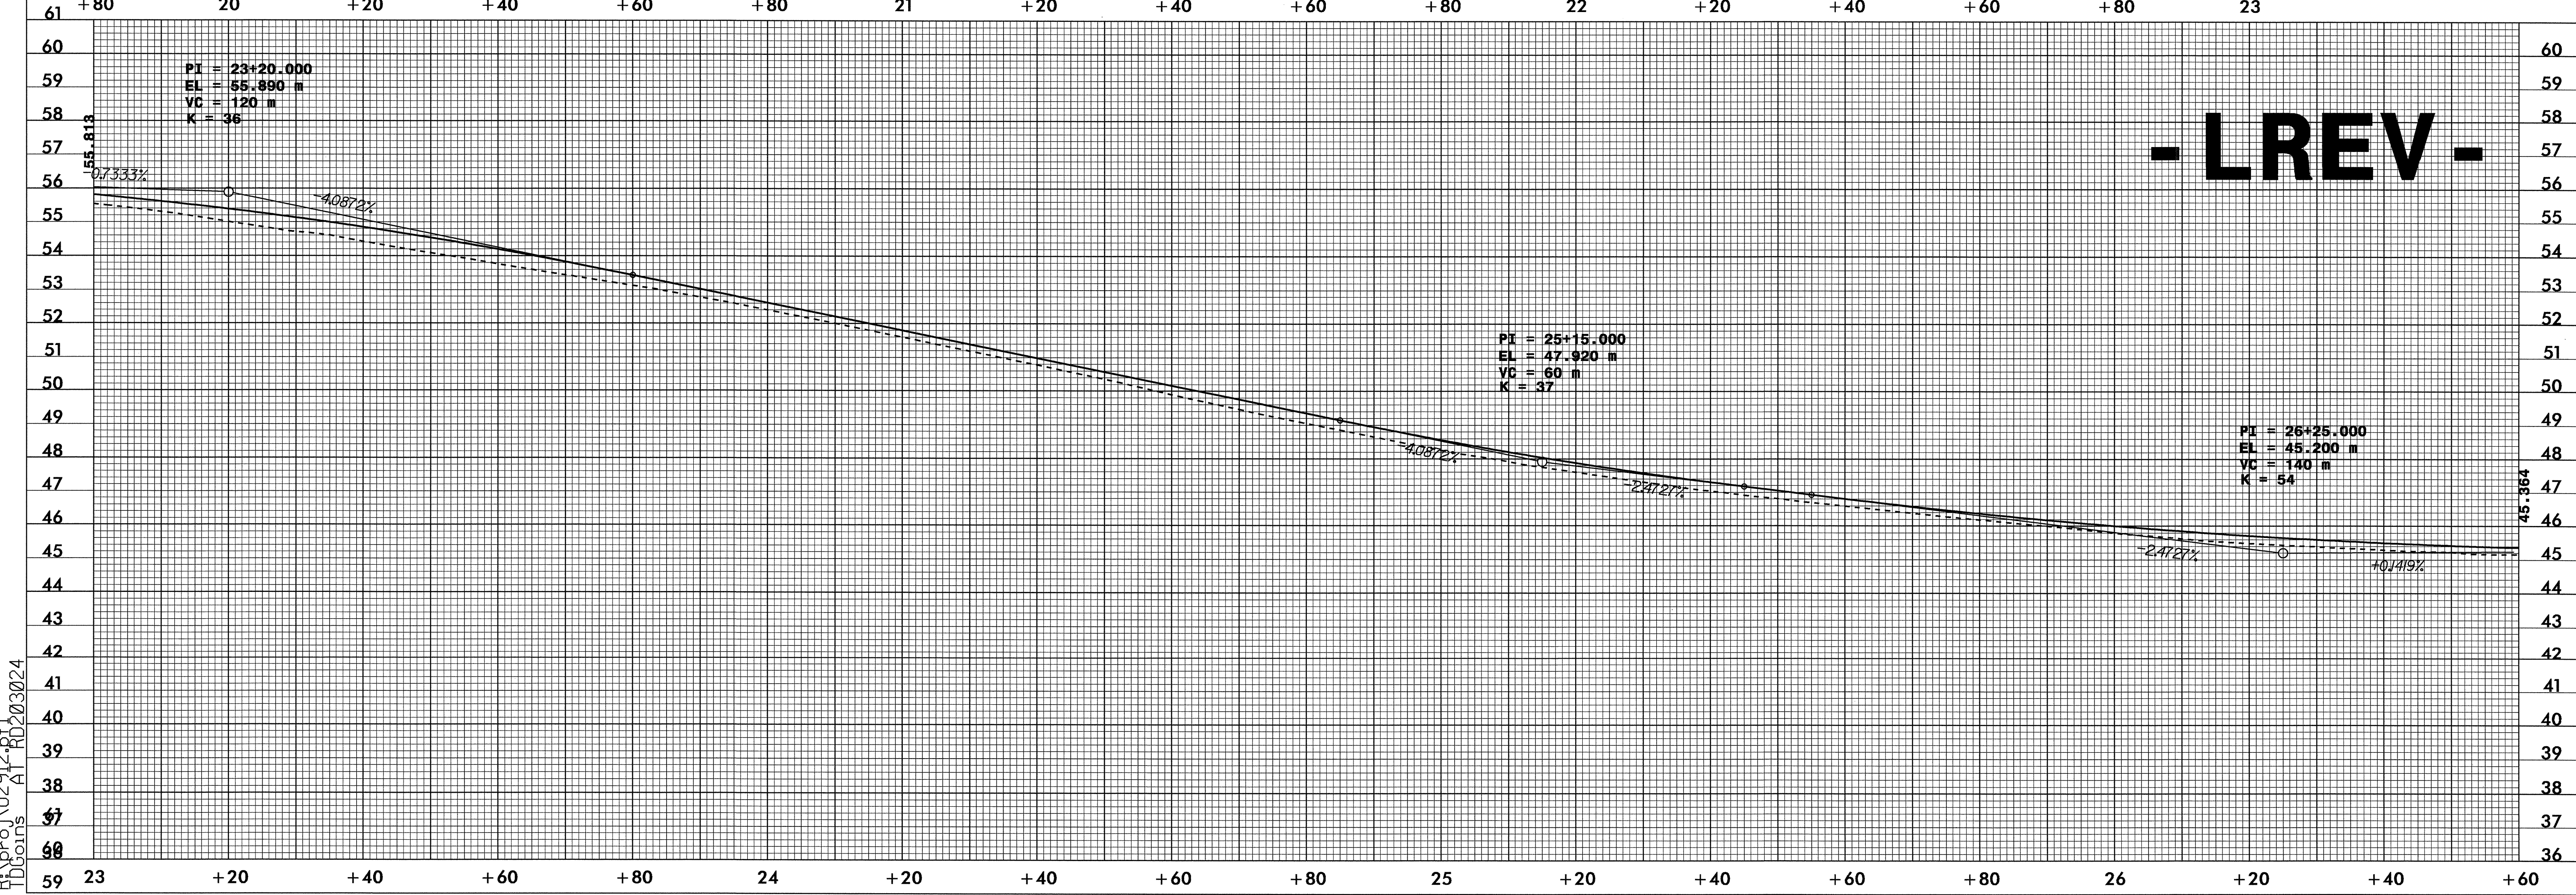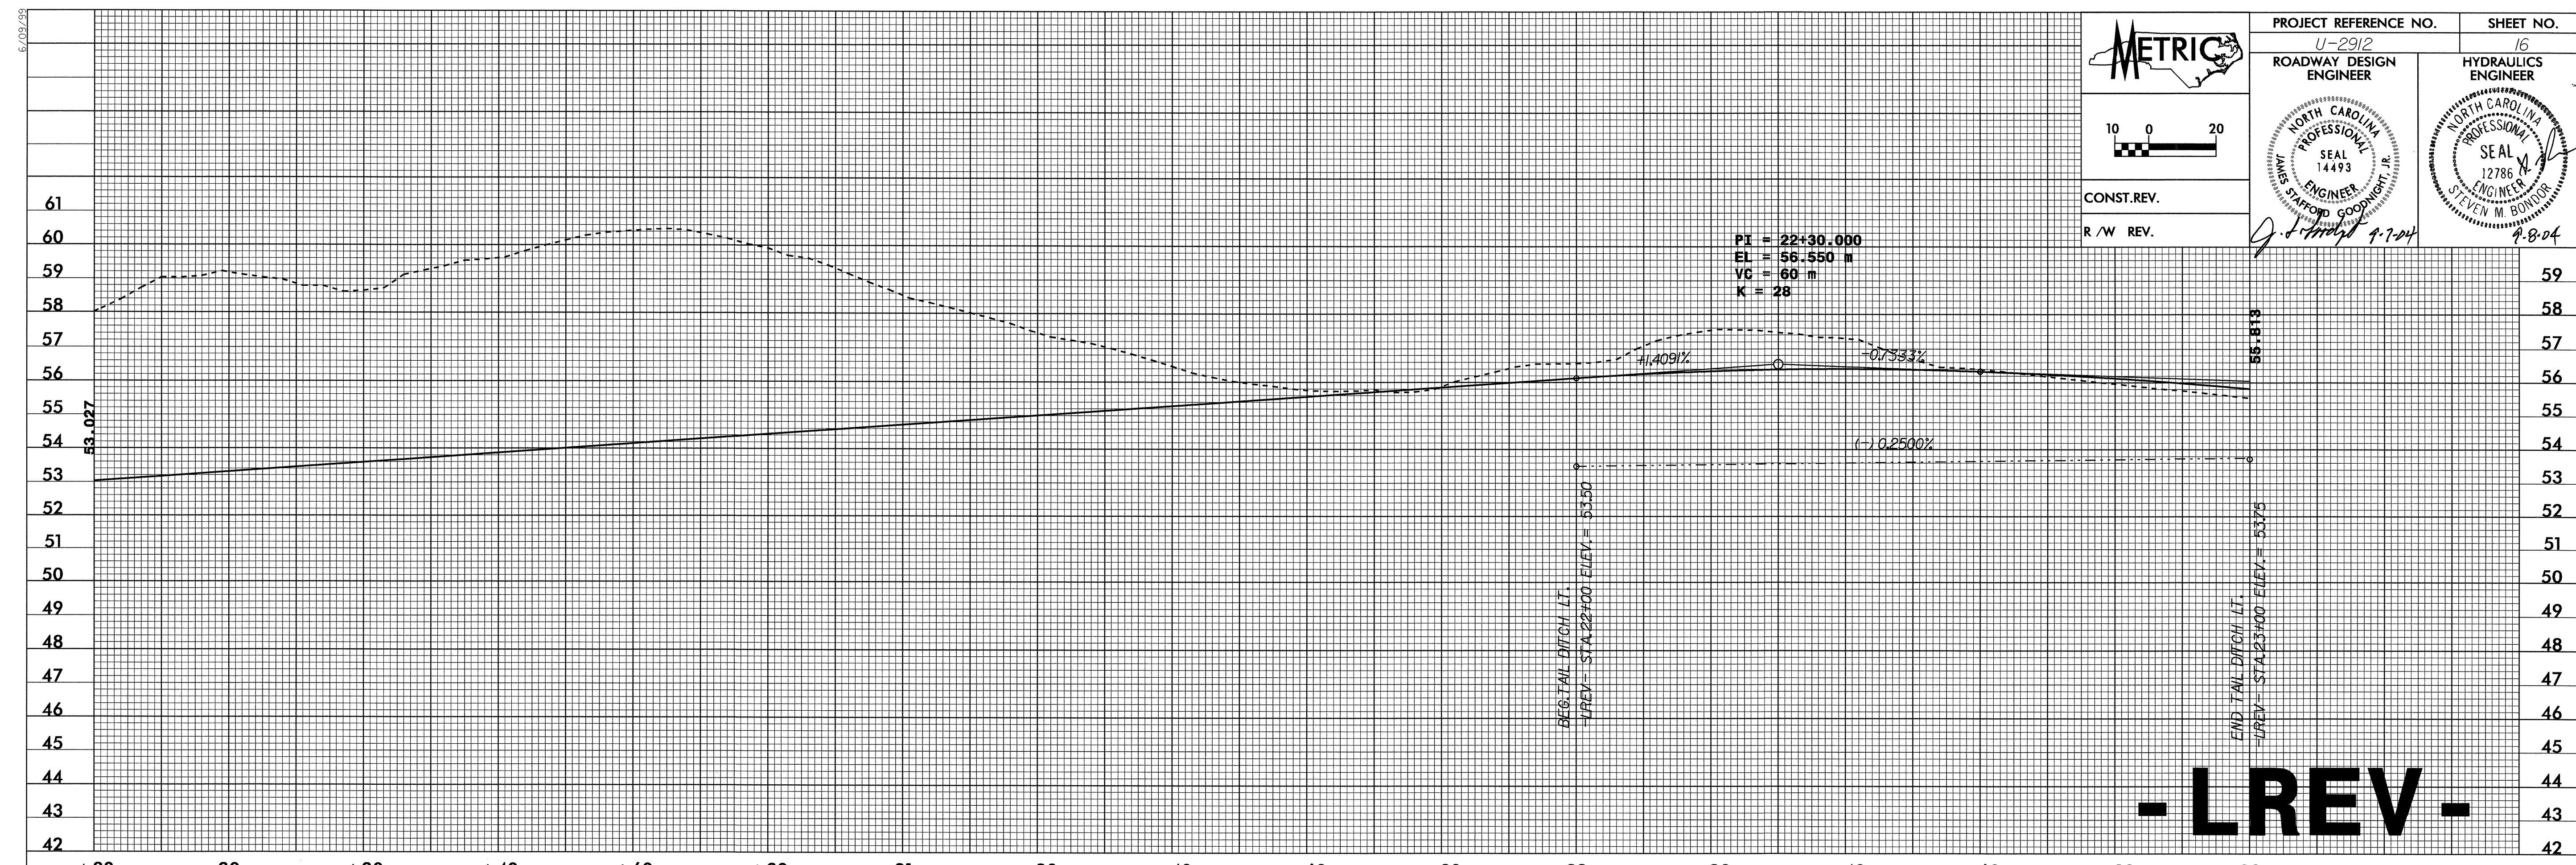

03-SEP-2004 11:58  
 TDGoins AT RD203024